


8/23/99



PROJ. REFERENCE NO.  
U-3633

SHEET NO.  
X-68

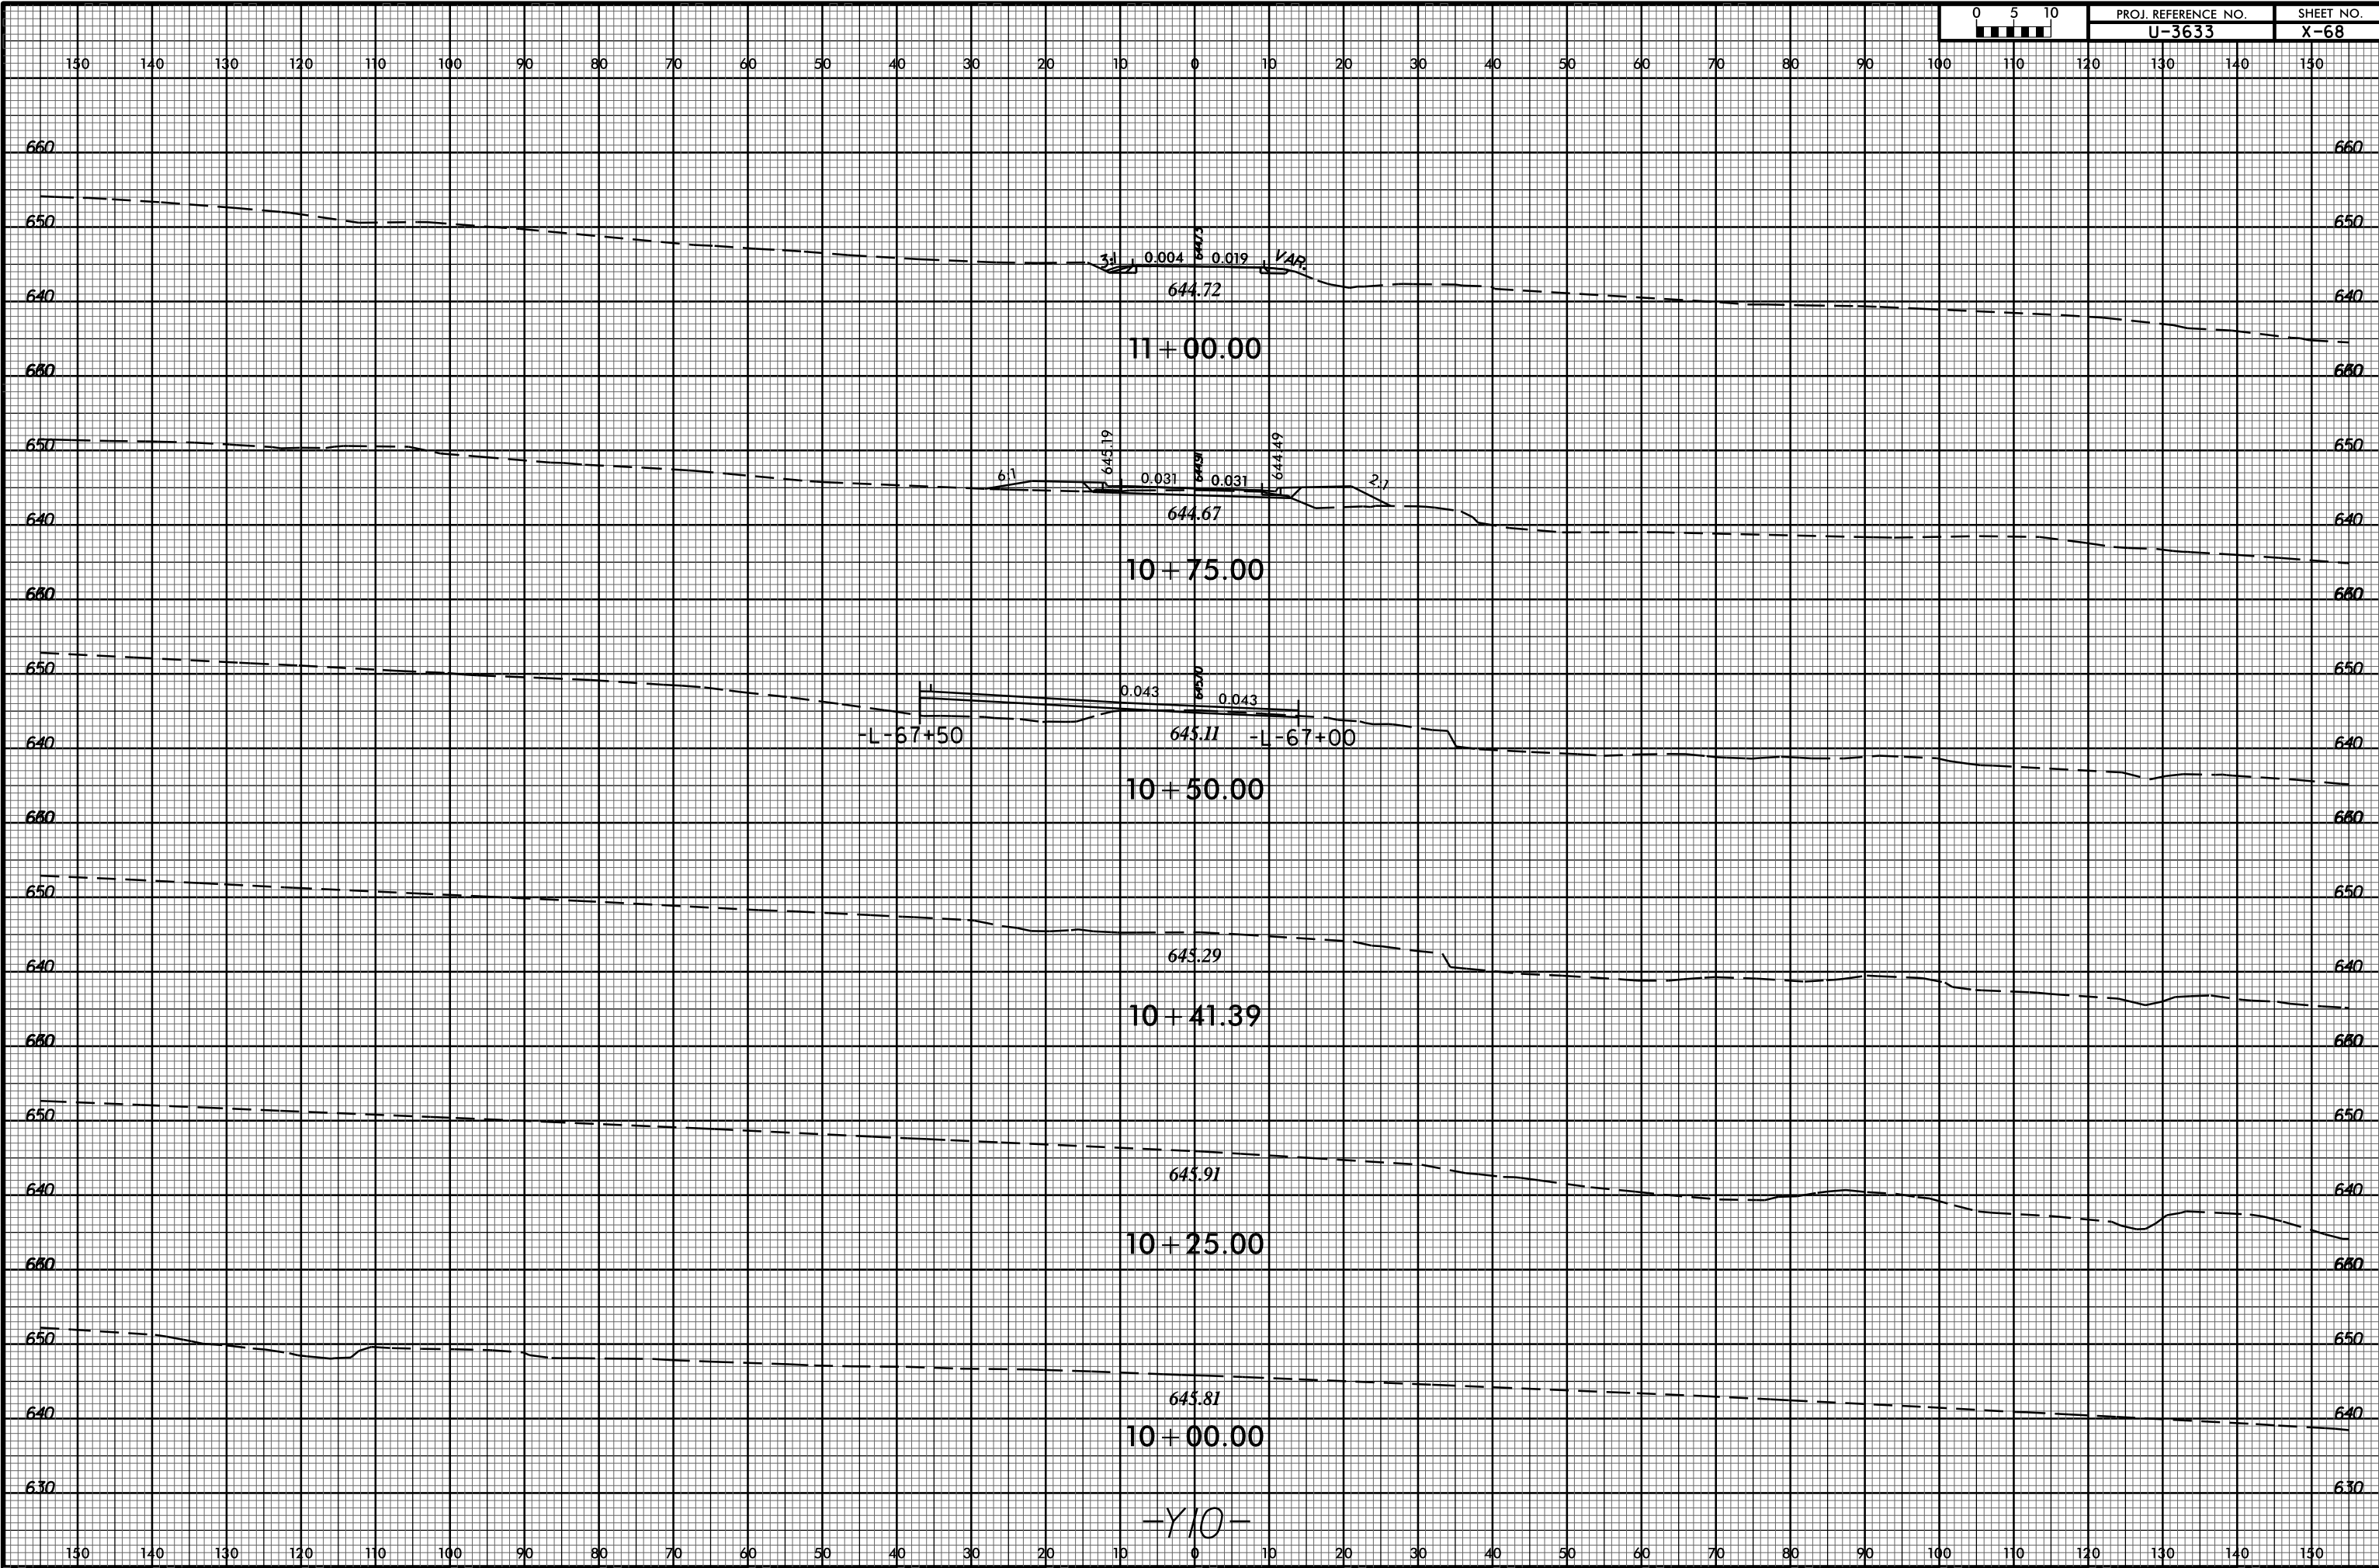

-Y10-

06-DEC-2016 10:58  
RAY\p\c\p\XSCV\U-3633\_Rdu\_l\_xpl\_Y10.dgn  
\$\$\$\$USERNAME\$\$\$\$