


8/23/99

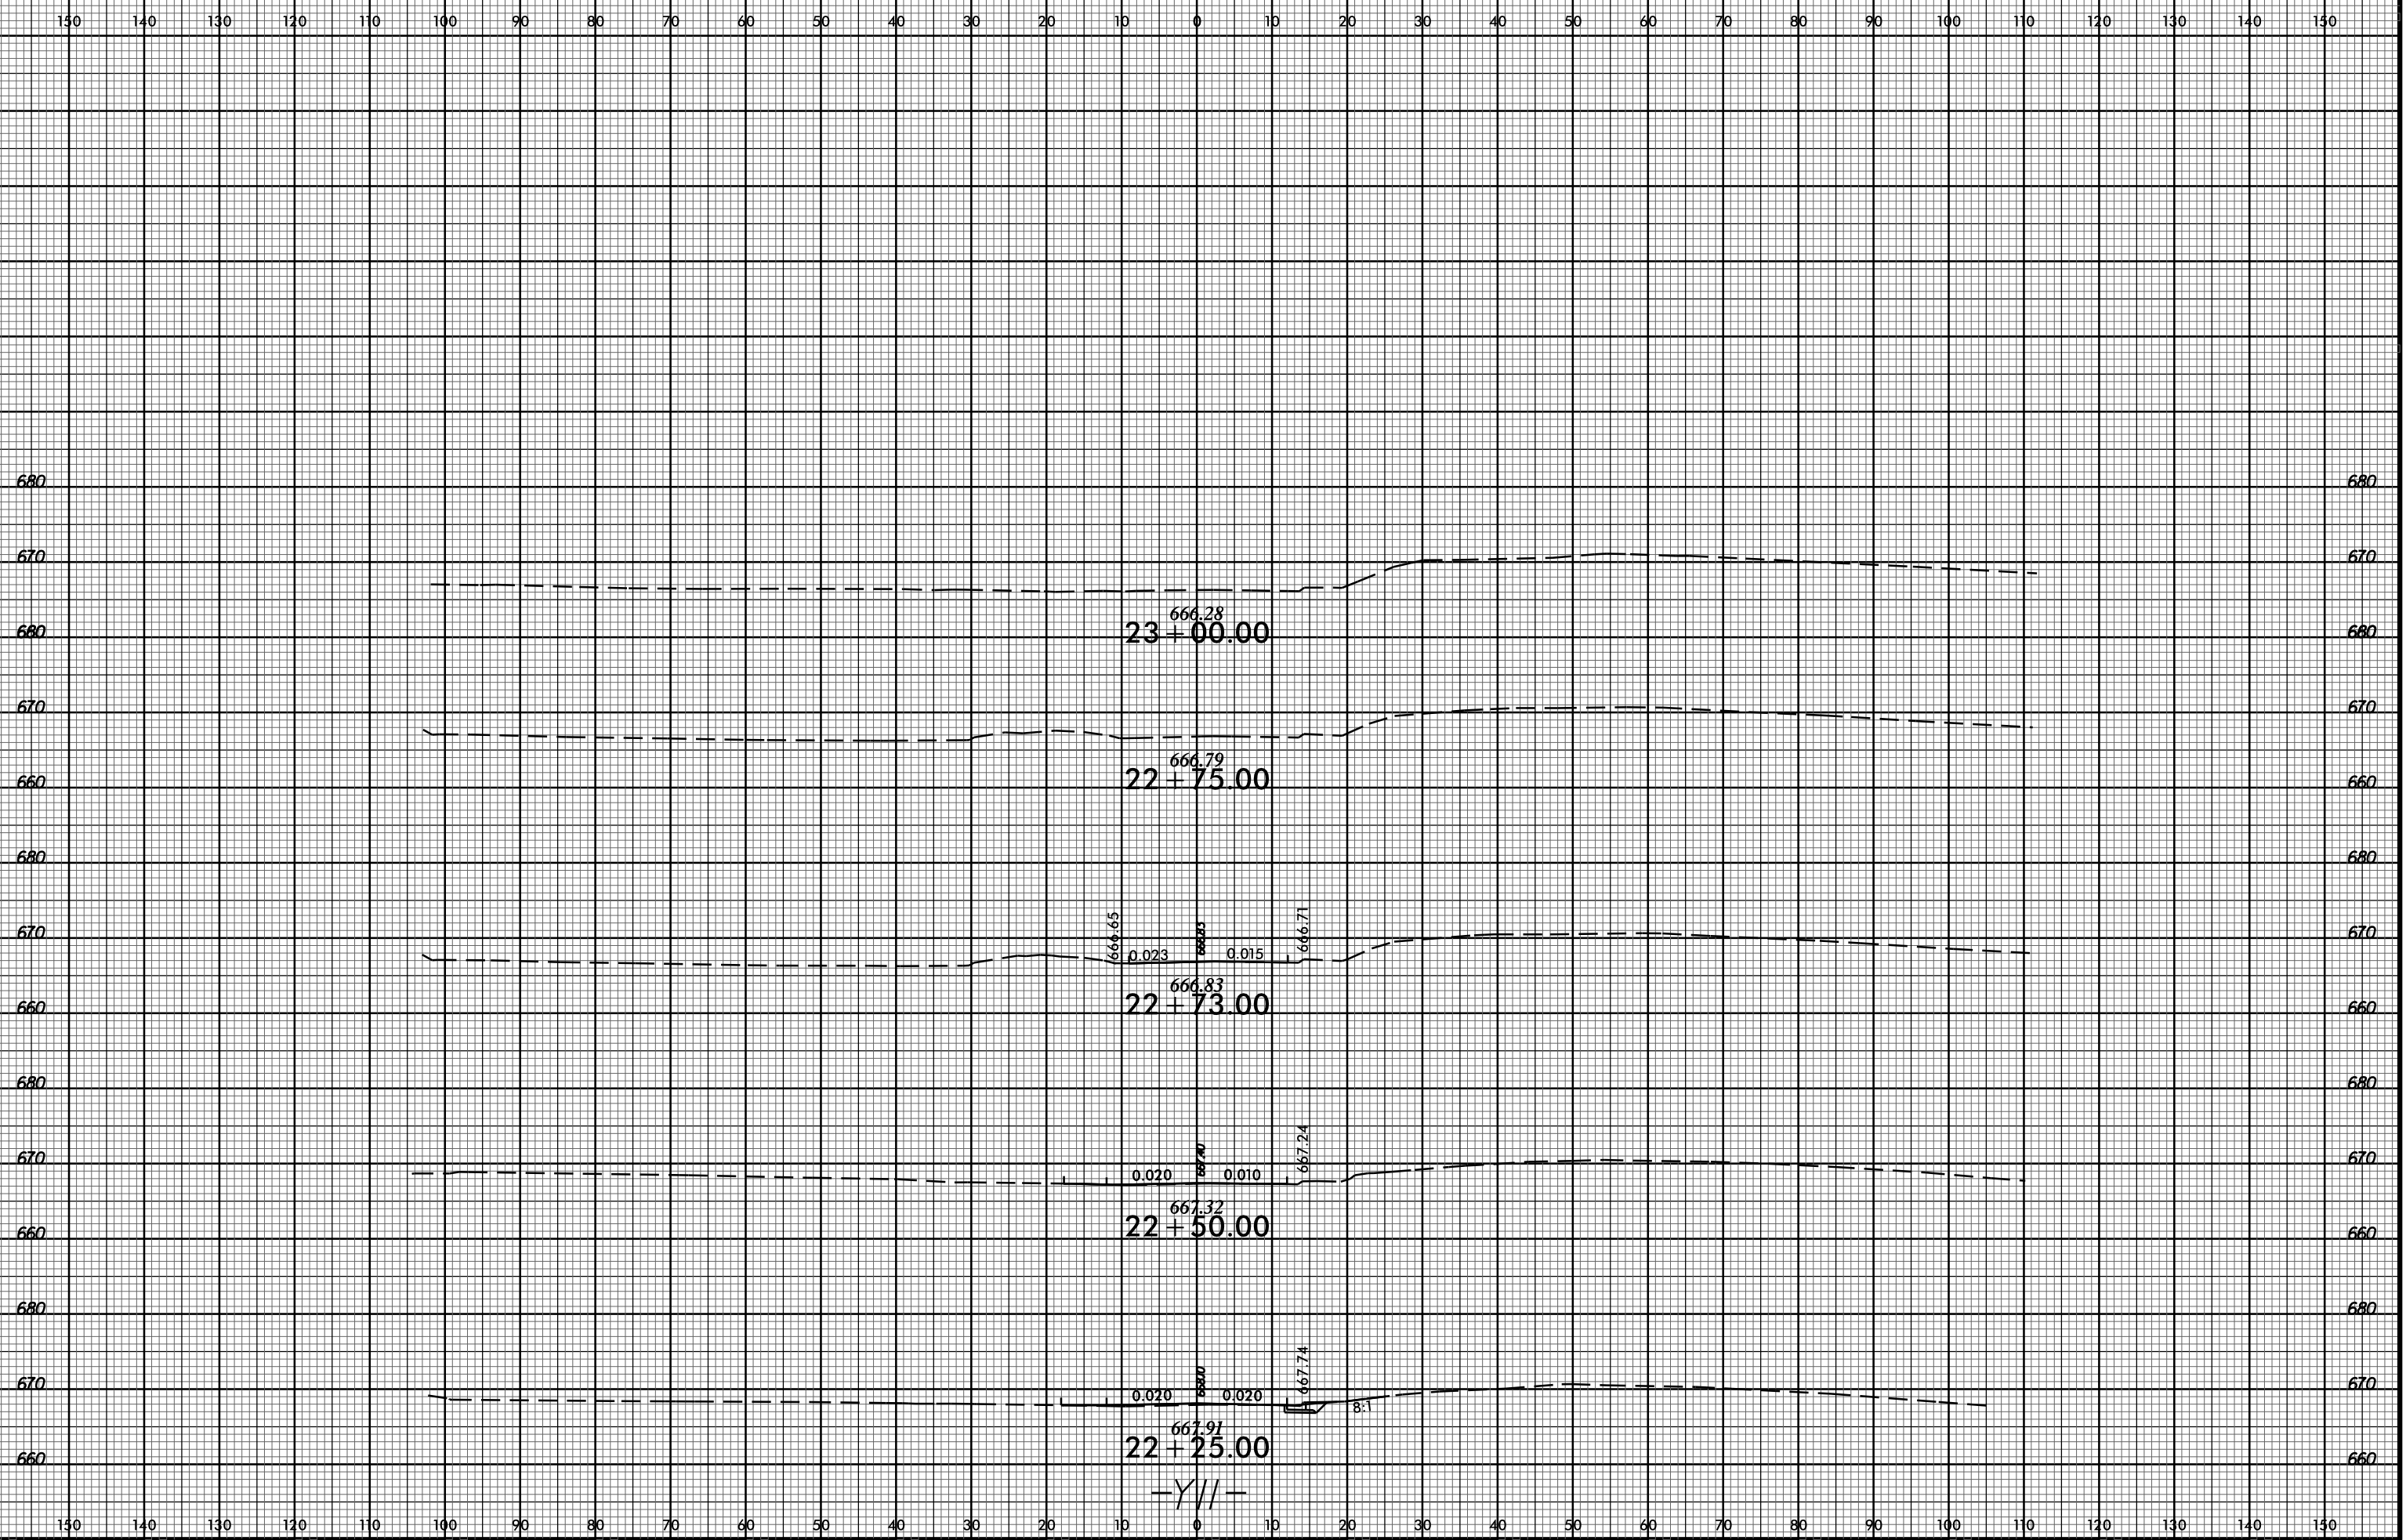

PROJ. REFERENCE NO.
U-3633

SHEET NO.
X-76



06-DEC-2016 10:58
RAY\p\c\p\XSCV\U-3633_Rduj_xpl_Y11.dgn
\$\$\$\$USERNAME\$\$\$\$