


8/23/99

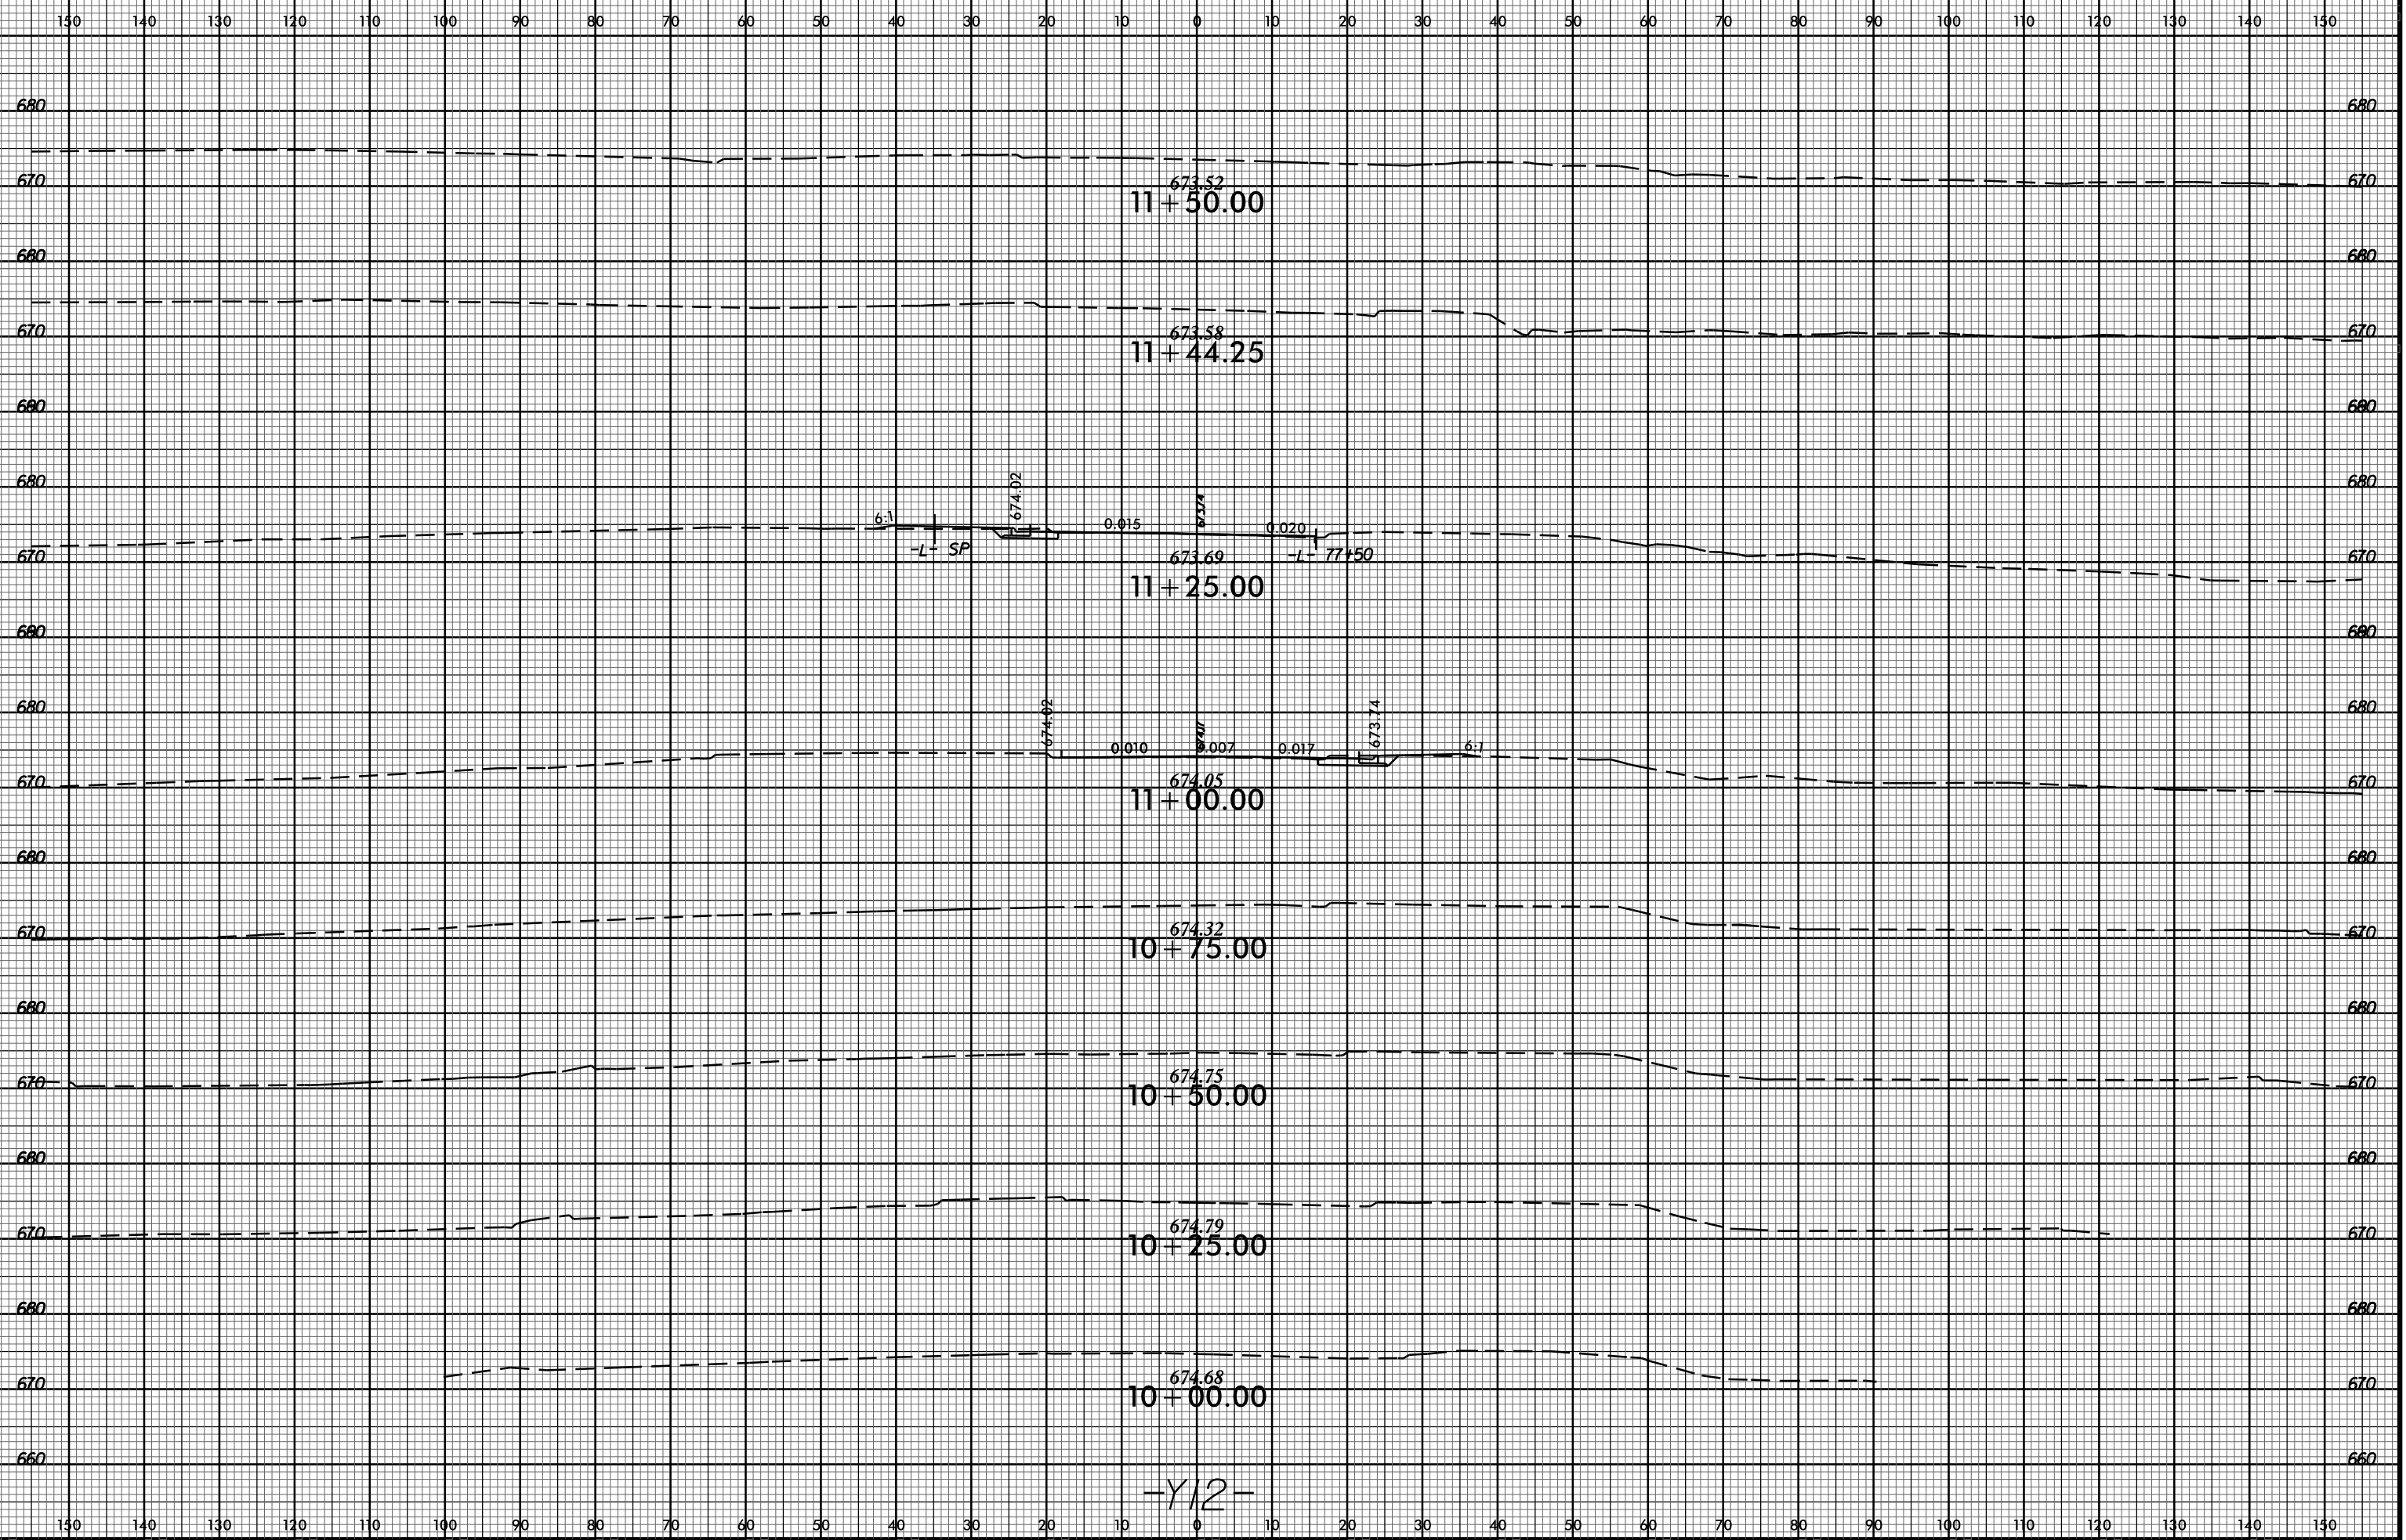

06-DEC-2016 10:58  
R:\Projects\XCVI-3633\_Rd\1\_xpl\_112.dgn  
\$\$\$\$USERNAME\$\$\$\$

-Y12-