


8/23/99

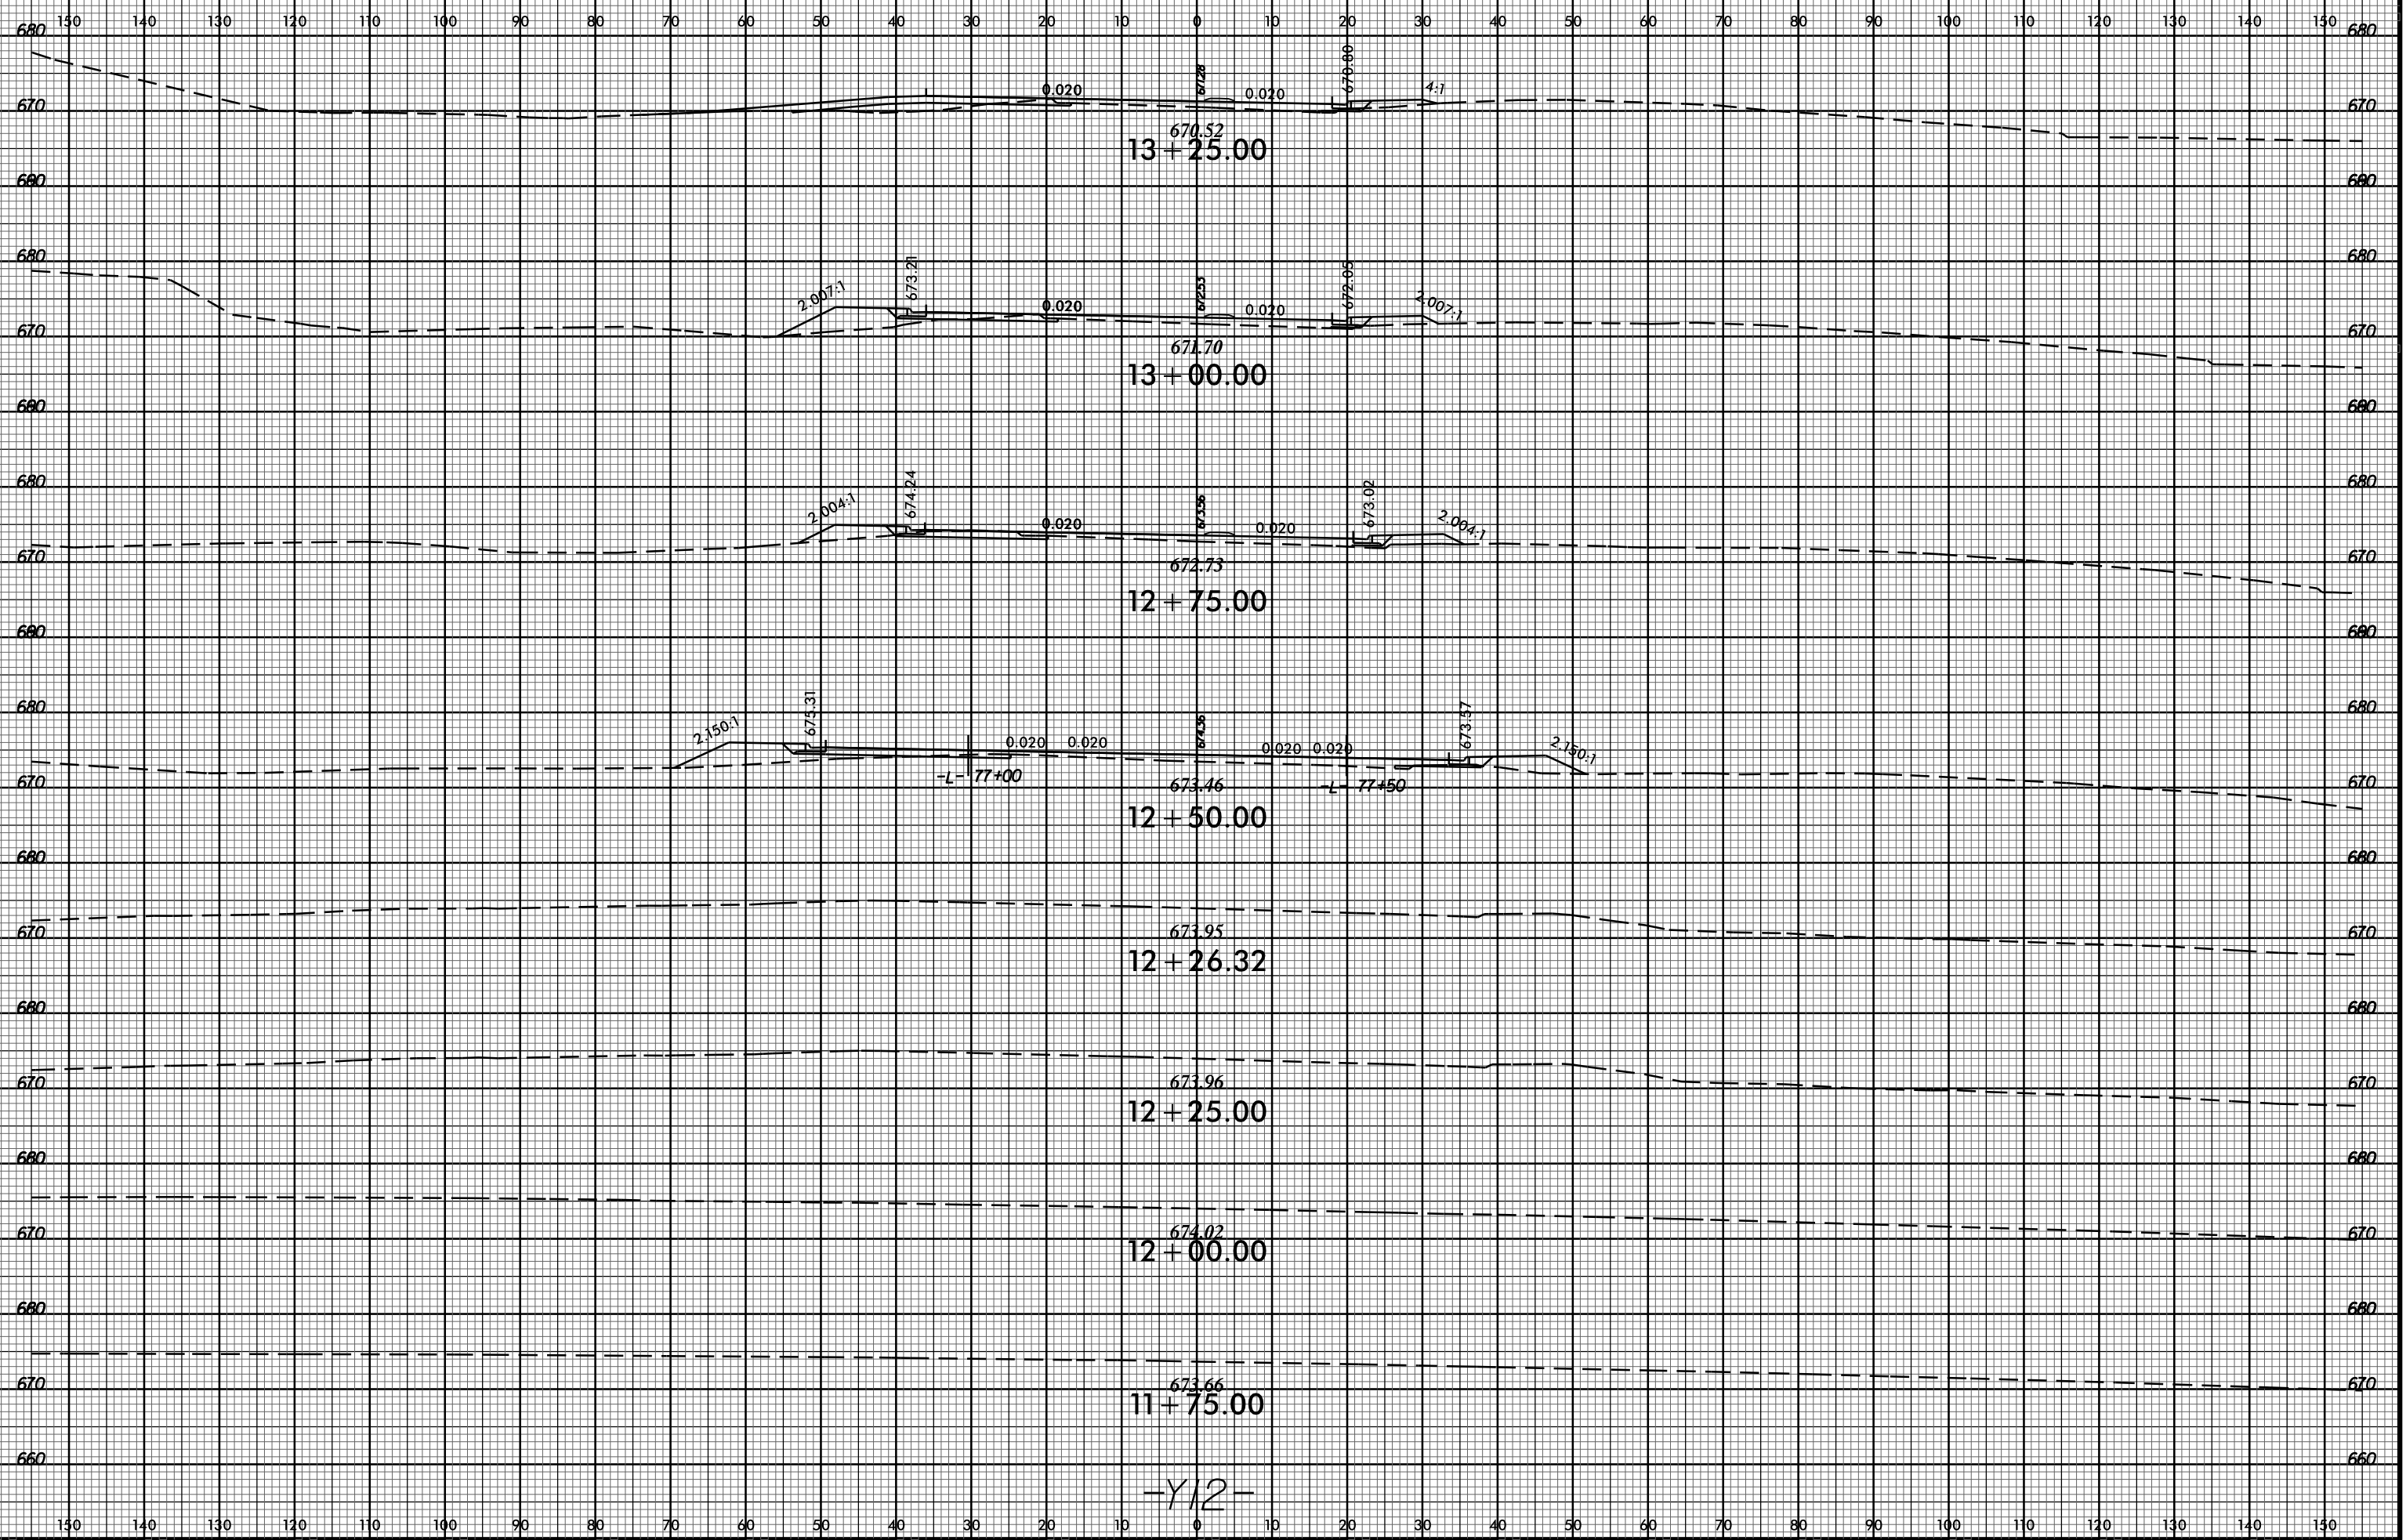

06-DEC-2016 10:58  
RAY\p\c\p\XCV\U-3633\_Rduj\_xpl\_112.dgn  
\$\$\$\$USERMAN\$\$\$\$

-Y12-