


8/23/99

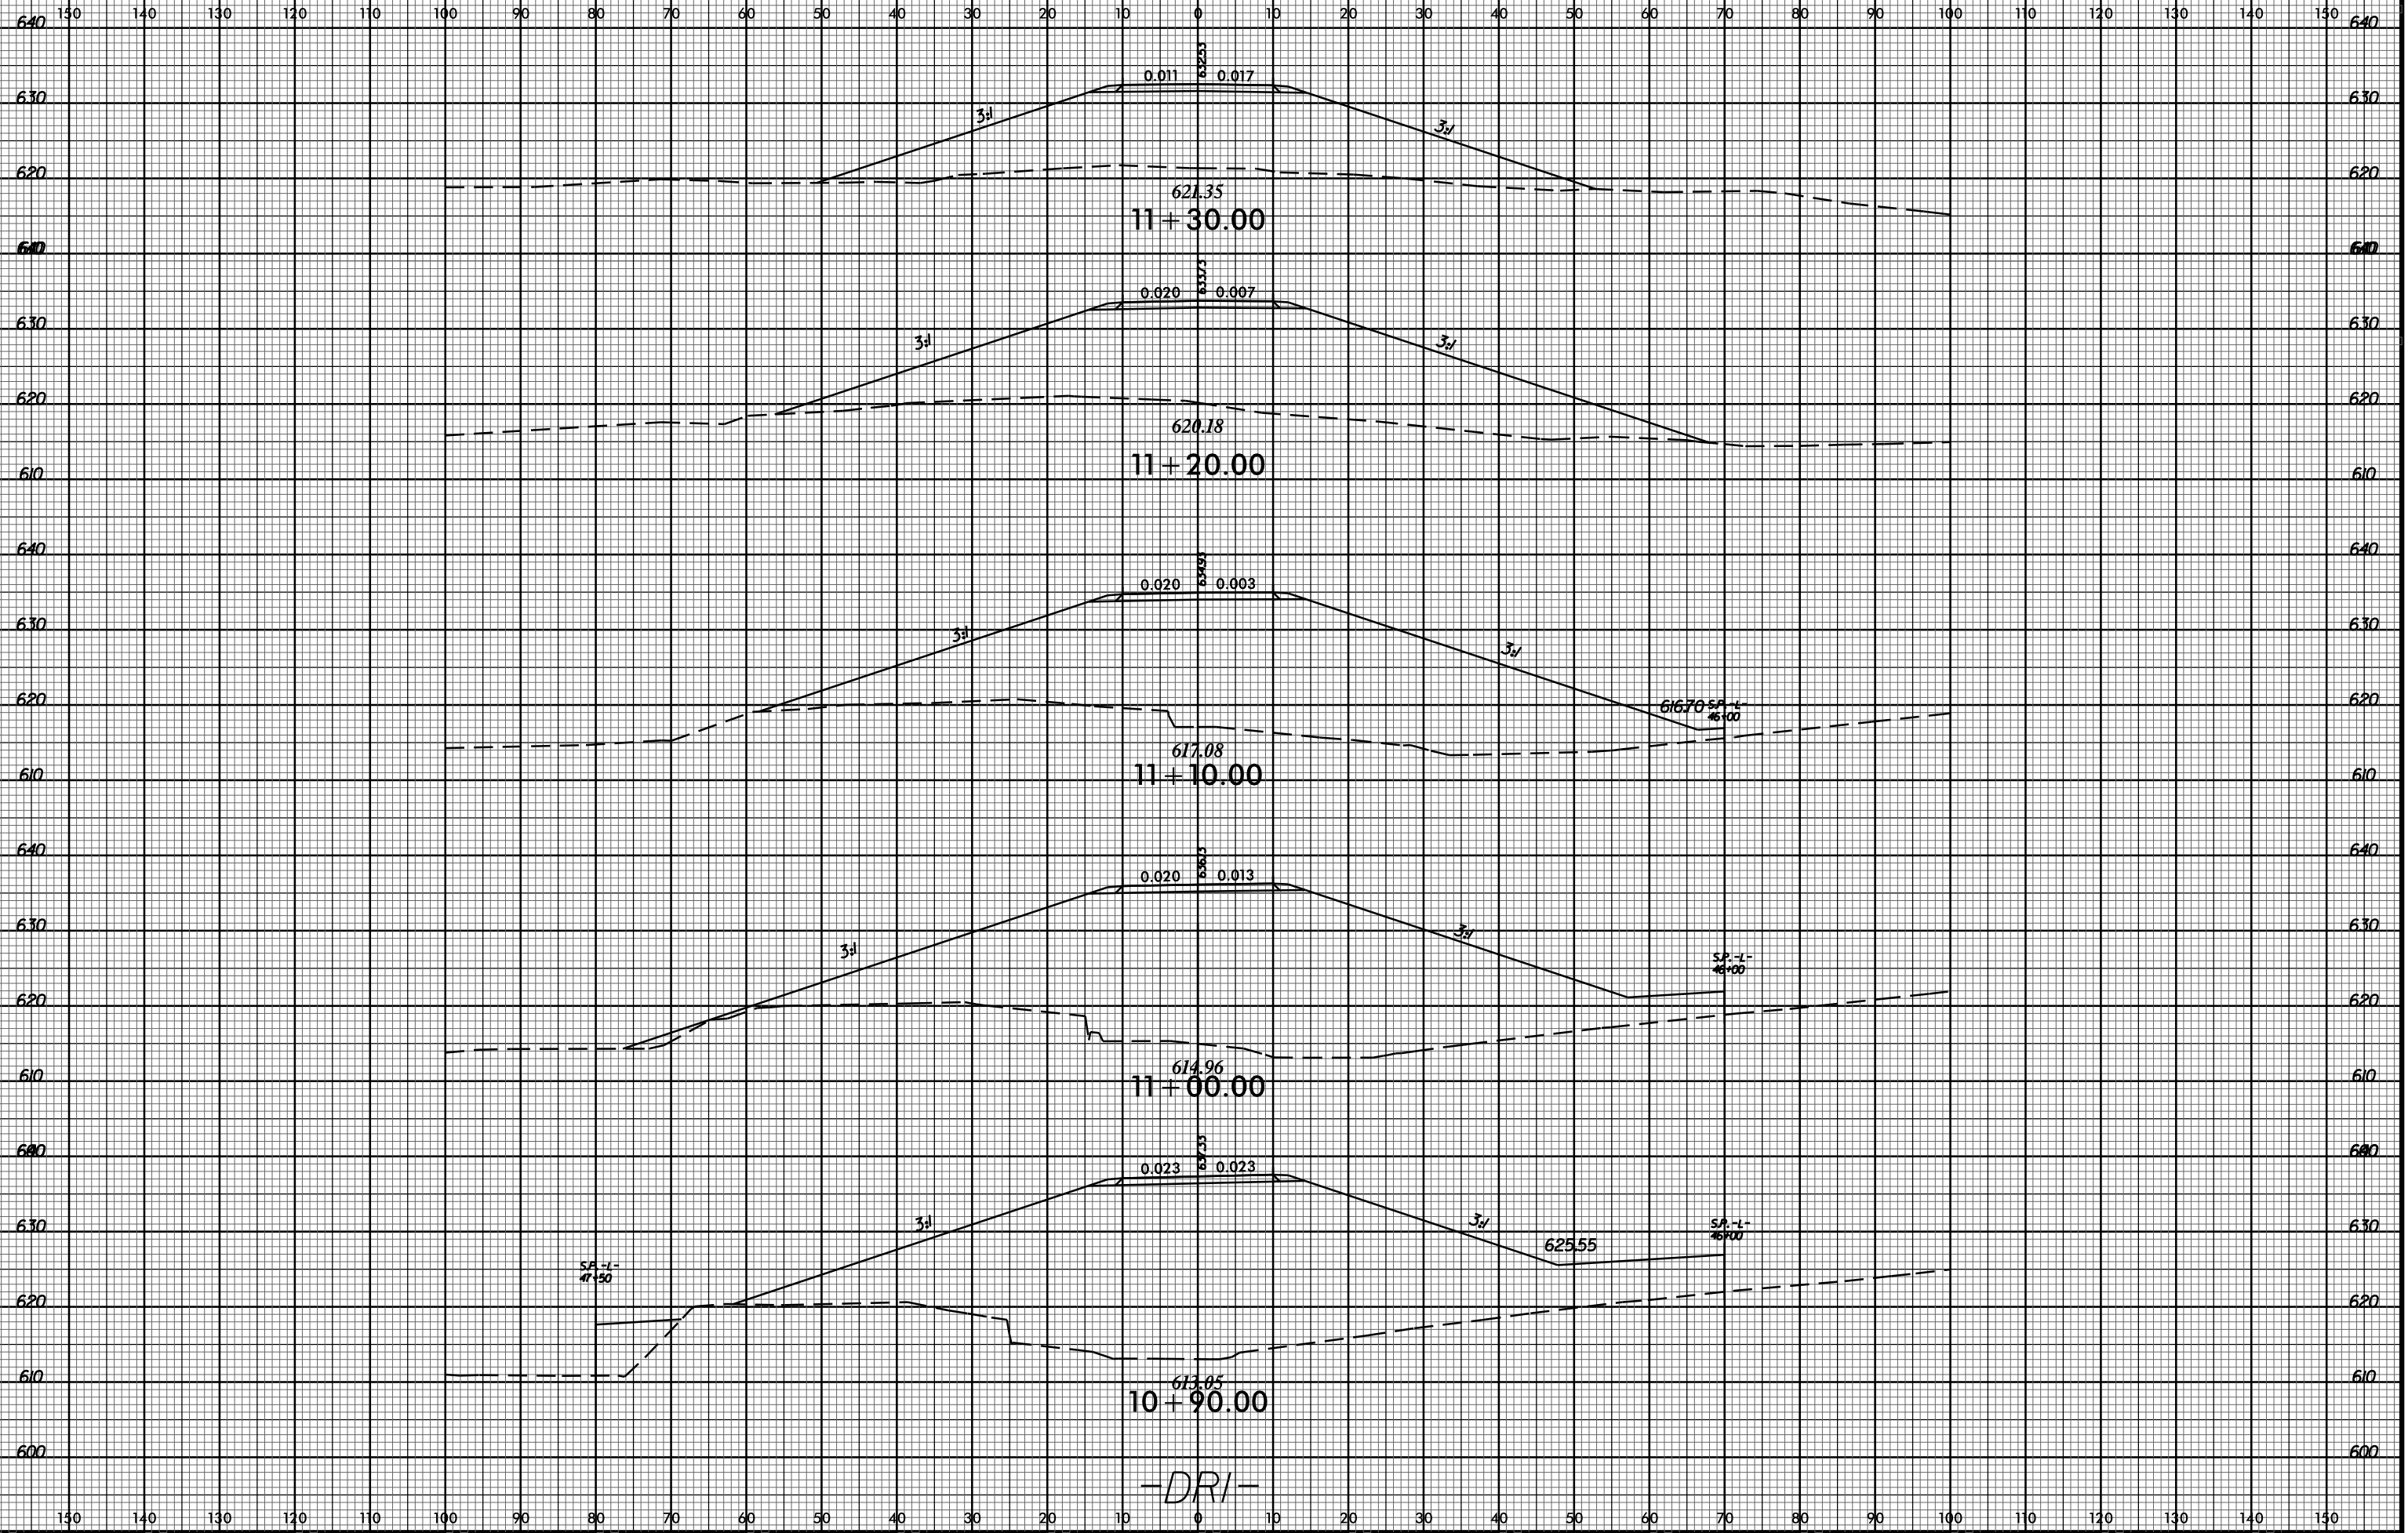

06-DEC-2016 10:58 Ray.Pedro\XSCV\U-3633_Rd\1_xpl_DRI.dgn

-DRI-