


8/23/99



PROJ. REFERENCE NO.
U-3633

SHEET NO.
X-84

150 140 130 120 110 100 90 80 70 60 50 40 30 20 10 0 10 20 30 40 50 60 70 80 90 100 110 120 130 140 150

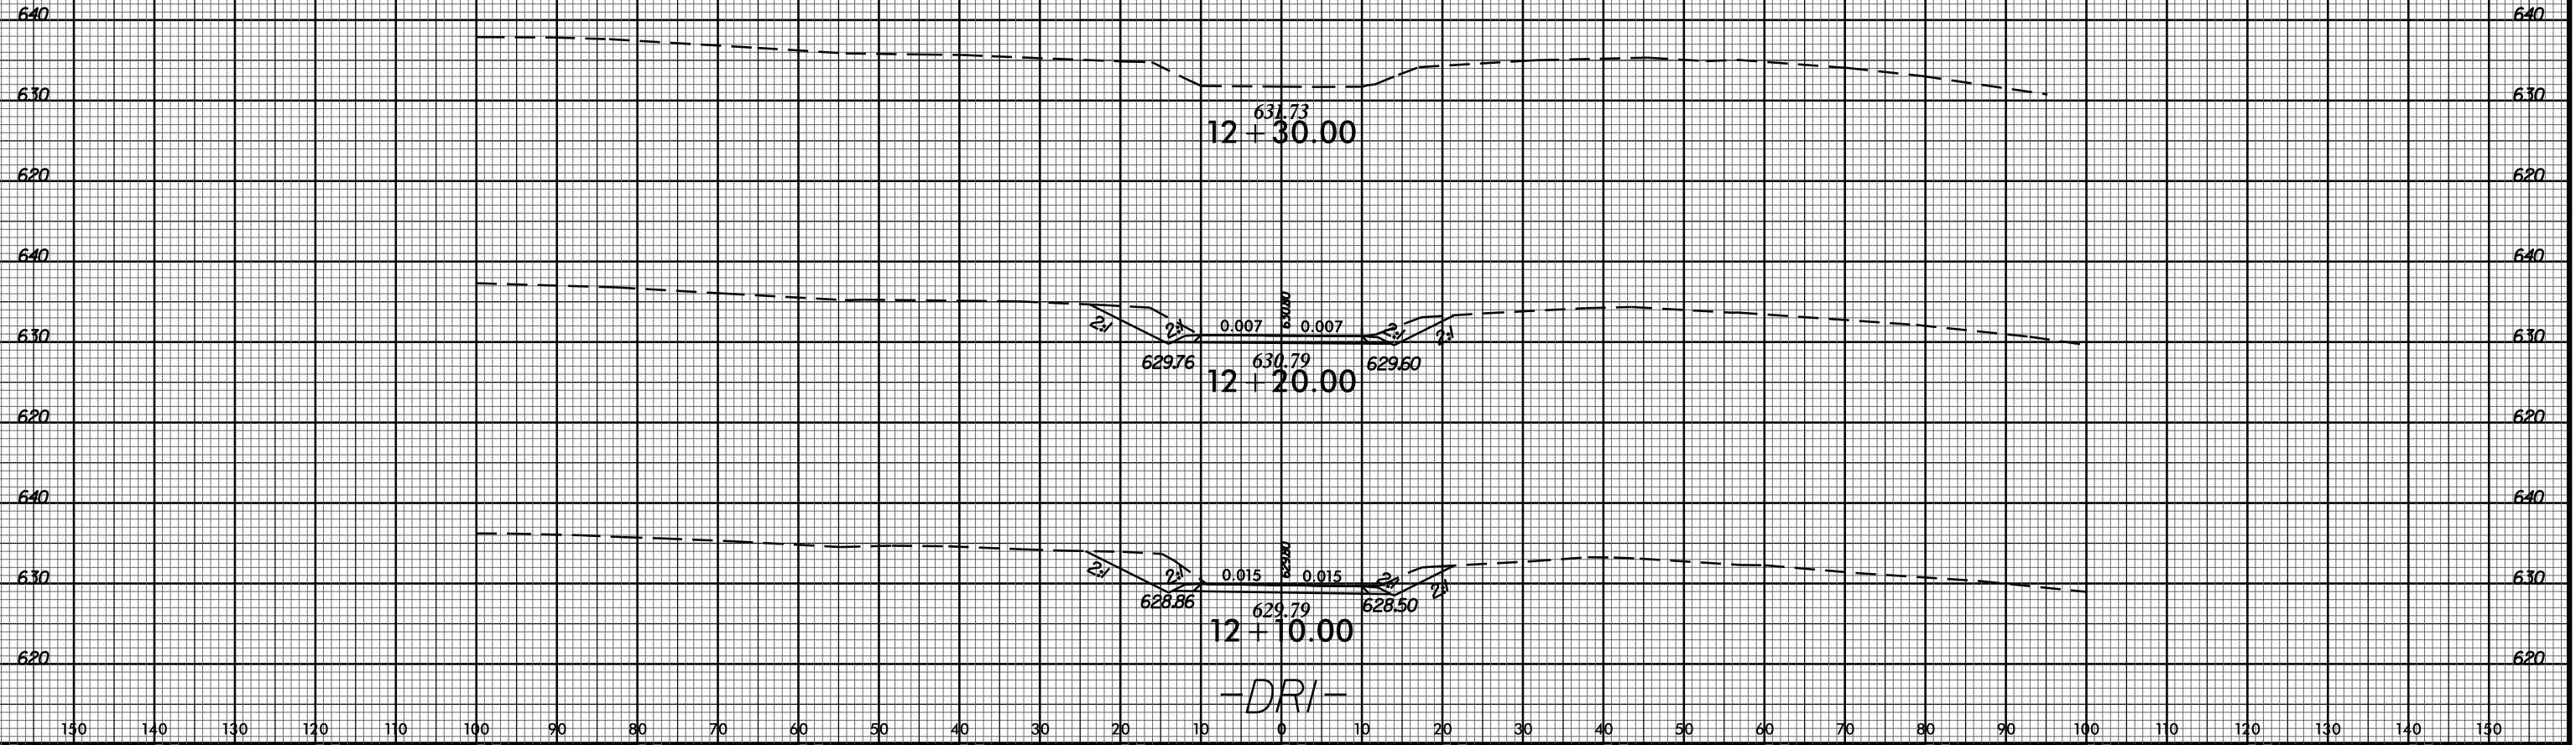

06-DEC-2016 10:58
RAY.P\p\p\p\XSCV\U-3633_Rduj_xpl.DRI.dgn
\$\$\$\$USERNAME\$\$\$\$

150 140 130 120 110 100 90 80 70 60 50 40 30 20 10 0 10 20 30 40 50 60 70 80 90 100 110 120 130 140 150