


8/23/99

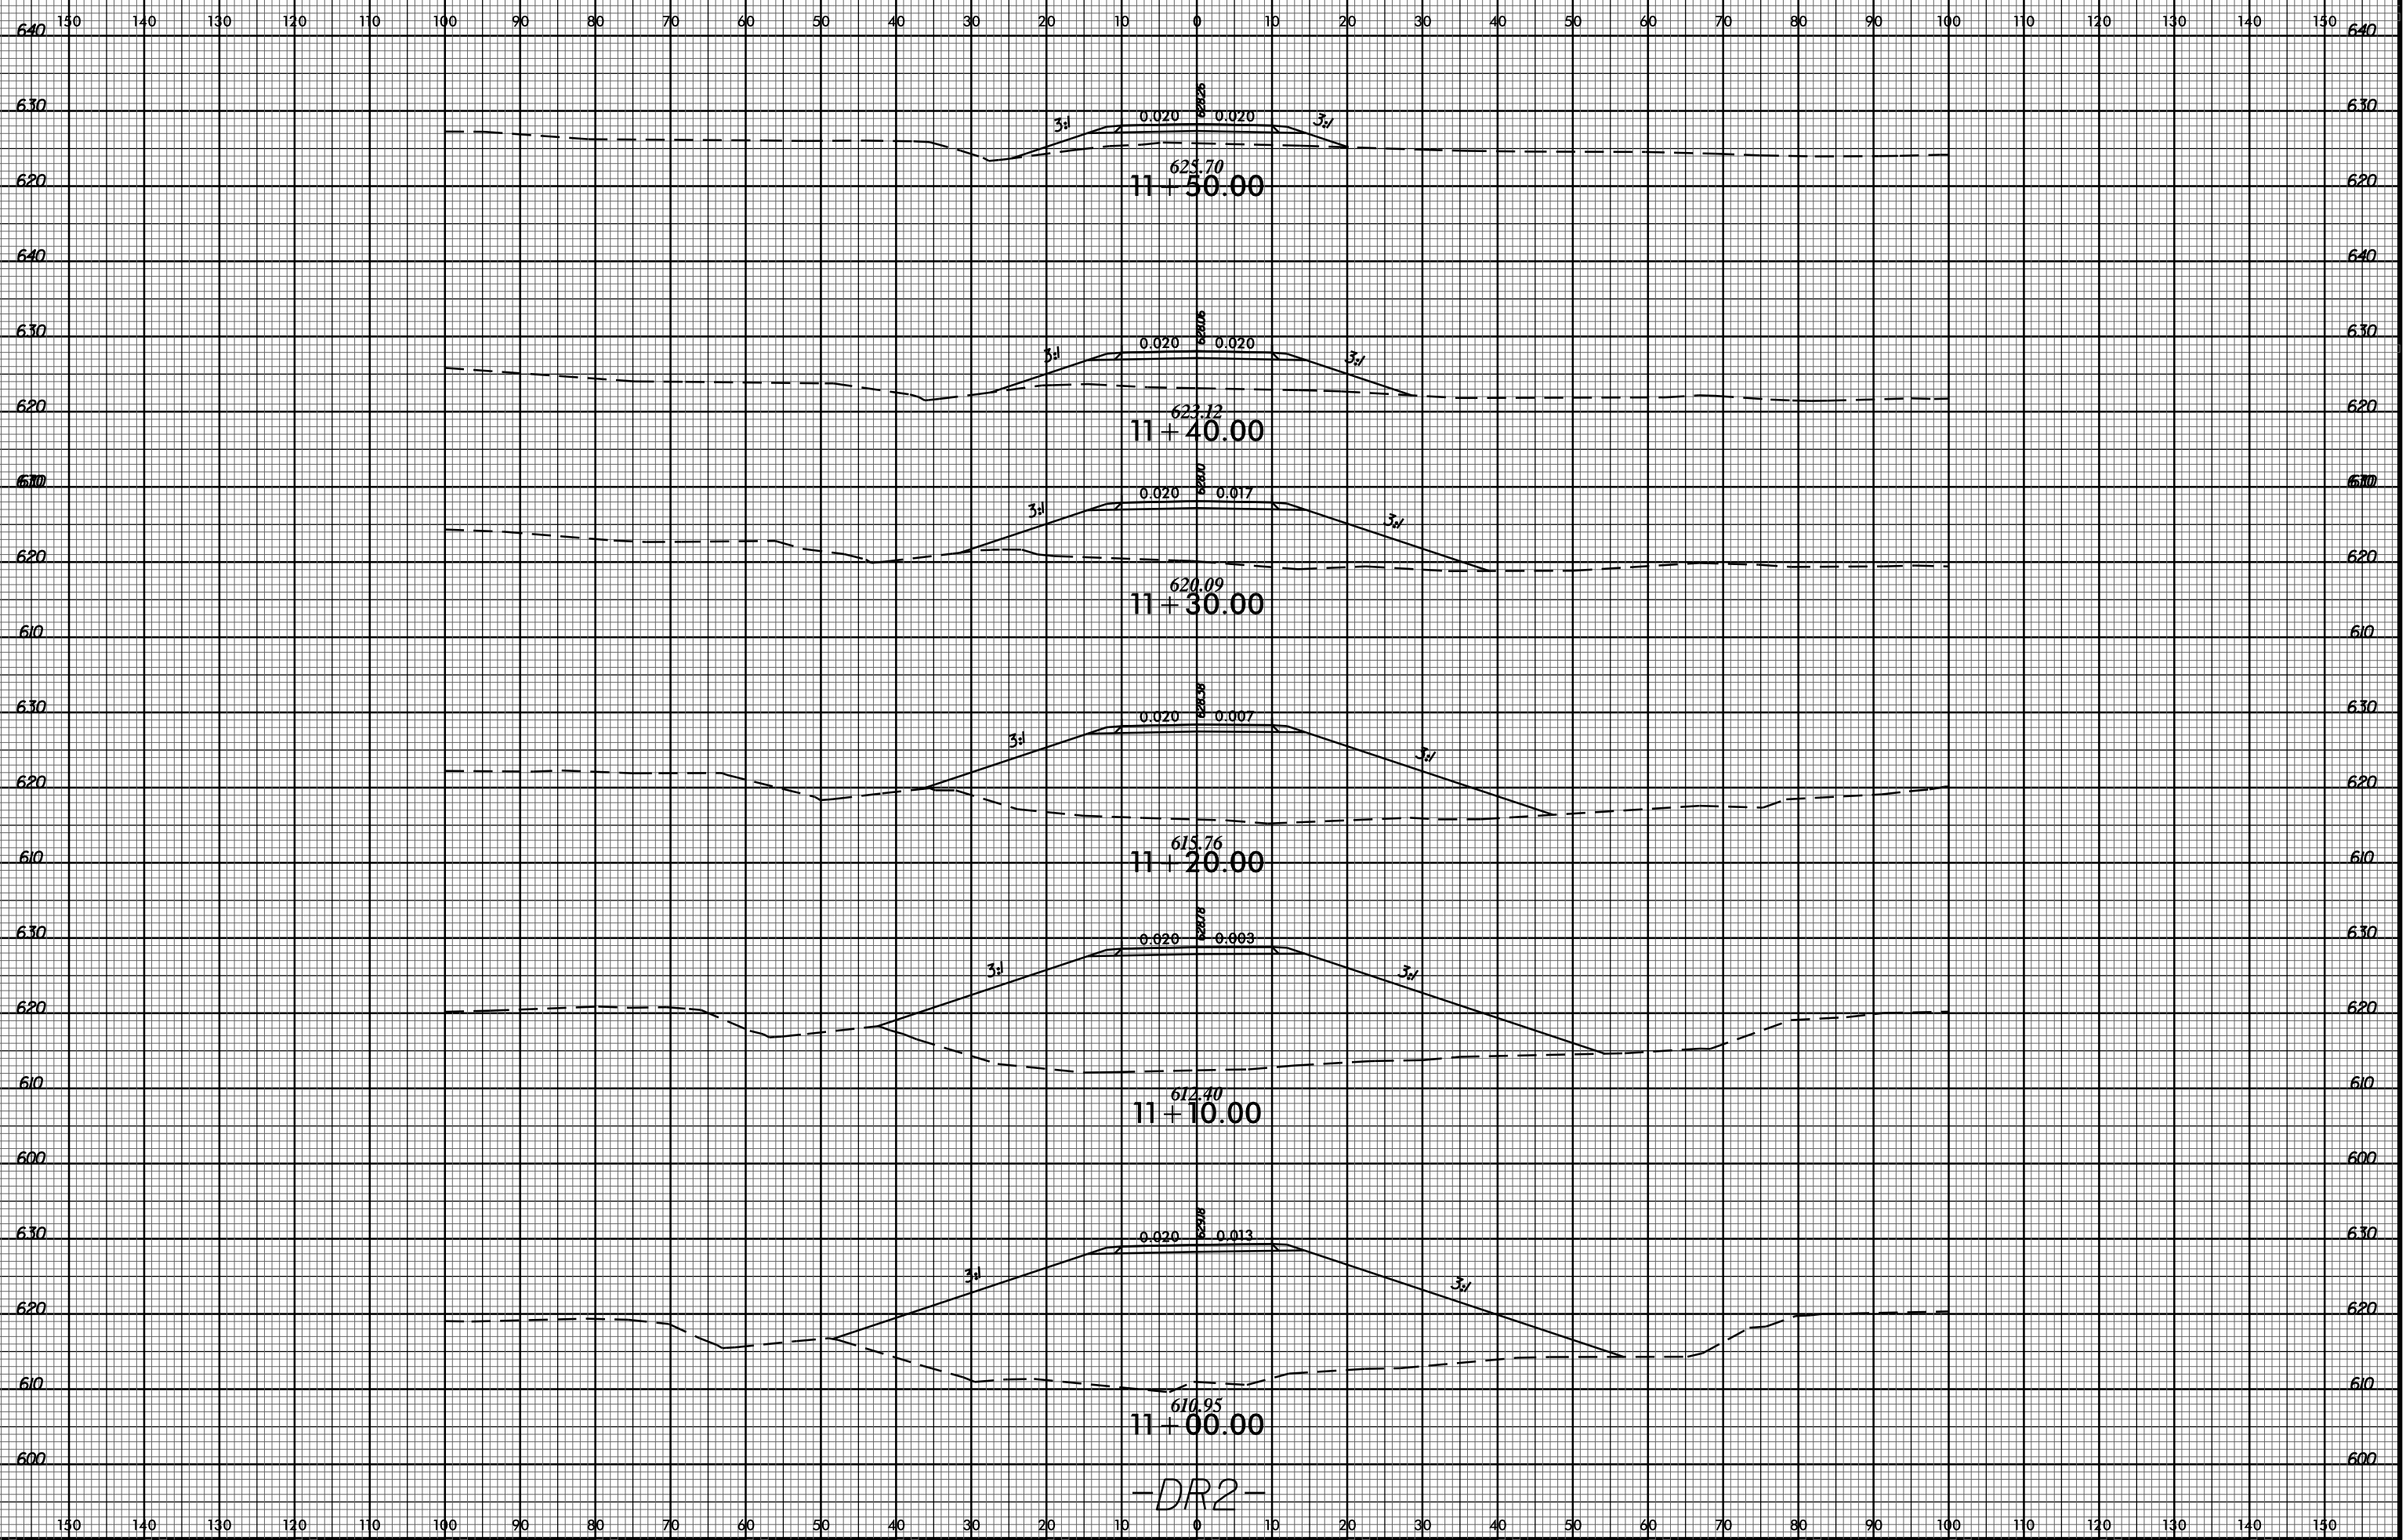

-DR2-

06-DEC-2016 10:58
RAY.PLOT\XSCV\U-3633_Rduj_xpl_DR2.dgn
\$\$\$\$USERNAME\$\$\$\$