

**This electronic collection of documents is provided  
for the convenience of the user  
and is Not a Certified Document –**

**The documents contained herein were originally issued  
and sealed by the individuals whose names and license  
numbers appear on each page, on the dates appearing  
with their signature on that page.**


**This file or an individual page  
shall not be considered a certified document.**

**CONTRACT NO.: C2038831 T.I.P.: U-3633**

**STATE OF NORTH CAROLINA  
DEPARTMENT OF TRANSPORTATION**

**PAVEMENT MARKING PLAN  
GASTON COUNTY**

**LOCATION: MOUNT HOLLY - NC 273 (S MAIN ST) FROM TUCKASEEGE RD  
AT BEATTY DR TO HIGHLAND ST AT A&E DR**

TIP NO. <b>U-3633</b>	SHEET NO. <b>PMP - 1</b>
DocuSigned by: APPROVED: <i>Betsy L. Watson</i> <small>35E87B34F8745F...</small>	
DATE: 10/10/2016	
SEAL 	
<b>DOCUMENT NOT CONSIDERED FINAL UNLESS ALL SIGNATURES COMPLETED</b>	

**ROADWAY STANDARD DRAWINGS**

THE FOLLOWING ROADWAY STANDARDS AS APPEAR IN "ROADWAY STANDARD DRAWINGS" - PROJECT SERVICES UNIT - N.C. DEPARTMENT OF TRANSPORTATION - RALEIGH, N.C., DATED JANUARY 2012 ARE APPLICABLE TO THIS PROJECT AND BY REFERENCE HEREBY ARE CONSIDERED A PART OF THESE PLANS:

STD. NO.	TITLE
1205.01	PAVEMENT MARKINGS - LINE TYPES & OFFSETS
1205.02	PAVEMENT MARKINGS - 2 LANE & MULTILANE ROADWAYS
1205.04	PAVEMENT MARKINGS - INTERSECTIONS
1205.05	PAVEMENT MARKINGS - TURN LANES
1205.07	PAVEMENT MARKINGS - PEDESTRIAN CROSSWALKS
1205.08	PAVEMENT MARKINGS - SYMBOLS & WORD MESSAGES
1205.09	PAVEMENT MARKINGS - PAINTED ISLANDS
1205.11	PAVEMENT MARKINGS - RAILROAD CROSSINGS
1250.01	RAISED PAVEMENT MARKERS - INSTALLATION SPACING
1253.01	RAISED PAVEMENT MARKERS - SNOWPLOWABLE
1261.01	GUARDRAIL & BARRIER DELINEATORS - INSTALLATION SPACING
1261.02	GUARDRAIL & BARRIER DELINEATORS - TYPES & MOUNTING
1262.01	GUARDRAIL END DELINEATION

**GENERAL NOTES**

THE FOLLOWING GENERAL NOTES APPLY AT ALL TIMES FOR THE DURATION OF THE CONSTRUCTION PROJECT, EXCEPT WHEN OTHERWISE NOTED IN THE PLAN, OR DIRECTED BY THE ENGINEER.

- A) INSTALL PAVEMENT MARKINGS AND PAVEMENT MARKERS ON THE FINAL SURFACE AS FOLLOWS:
 

ROAD NAME	MARKING	MARKER
ALL ROADS	POLYUREA	SNOWPLOWABLE
- B) TIE PROPOSED PAVEMENT MARKING LINES TO EXISTING PAVEMENT MARKING LINES.
- C) REMOVE/REPLACE ANY CONFLICTING/DAMAGED PAVEMENT MARKINGS AND MARKERS.
- D) PASSING ZONES WILL BE DETERMINED IN THE FIELD AND MUST BE APPROVED BY THE ENGINEER.
- E) STOP BAR LOCATION AT NON-SIGNALIZED INTERSECTIONS MAY BE ADJUSTED AS DIRECTED BY THE ENGINEER.
- F) UNLESS OTHERWISE SPECIFIED, HEATED-IN-PLACE THERMOPLASTIC MAY BE USED IN LIEU OF EXTRUDED THERMOPLASTIC FOR STOP BARS, SYMBOLS, CHARACTERS AND DIAGONALS.


**FINAL PAVEMENT MARKING SCHEDULE**

SYMBOL	DESCRIPTION	PAY ITEM
T1	WHITE LINE, RR X	(16", 120 MIL) THERMOPLASTIC
T2	WHITE STOPBAR	(24", 120 MIL) THERMOPLASTIC
T3	WHITE CROSSWALK LINE	(24", 120 MIL) THERMOPLASTIC
T0	WHITE DIAGONAL	(8", 90 MIL) THERMOPLASTIC
TP	YELLOW DIAGONAL	(8", 90 MIL) THERMOPLASTIC
TQ	WHITE CROSSWALK LINE	(8", 120 MIL) THERMOPLASTIC
UA	LEFT TURN ARROW	(90 MIL) THERMOPLASTIC
UB	RIGHT TURN ARROW	(90 MIL) THERMOPLASTIC
UC	STRAIGHT ARROW	(90 MIL) THERMOPLASTIC
UD	COMBO LEFT/STRAIGHT	(90 MIL) THERMOPLASTIC
UE	COMBO STRAIGHT/RIGHT	(90 MIL) THERMOPLASTIC
UF	COMBO LEFT/RIGHT	(90 MIL) THERMOPLASTIC
UI	ALPHANUMERIC CHAR	(120 MIL) THERMOPLASTIC
UJ	BICYCLE SYMBOL, HEATED-IN-PLACE	(90 MIL) THERMOPLASTIC
UK	BICYCLE STRAIGHT ARROW, HEATED-IN-PLACE	(90 MIL) THERMOPLASTIC
UT	U-TURN ARROW	(90 MIL) THERMOPLASTIC
V8	2 FT-6FT/SP WHITE MINISKIP	(4") POLYUREA
V9	2 FT-6FT/SP YELLOW MINISKIP	(4") POLYUREA
V13	3 FT-9 FT/SP WHITE MINISKIP	(8") POLYUREA
VA	WHITE EDGELINE	(4") POLYUREA
VB	YELLOW EDGELINE	(4") POLYUREA
VC	10 FT WHITE SKIP	(4") POLYUREA
VD	3 FT-9 FT/SP WHITE MINISKIP	(4") POLYUREA
VE	WHITE SOLID LANE LINE	(4") POLYUREA
VF	10 FT YELLOW SKIP	(4") POLYUREA
VH	YELLOW SINGLE CENER	(4") POLYUREA
VI	YELLOW DOUBLE CENTER	(4") POLYUREA
VN	WHITE GORELINE	(8") POLYUREA
VR	WHITE SOLID LANE LINE	(8") POLYUREA

**PLAN REVIEWED BY: N.C.D.O.T. SIGNING AND DELINEATION UNIT**

**KELVIN JORDAN** SIGNING & DELINEATION REGIONAL ENGINEER

**DERRICK BEARD** SIGNING & DELINEATION PROJECT DESIGN ENGINEER

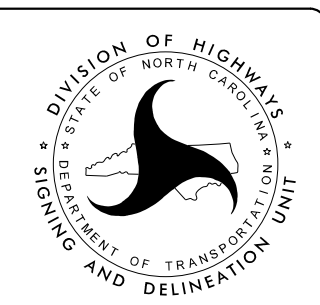

**PLAN PREPARED BY:**

**BETSY L. WATSON, P.E.** TRAFFIC ENGINEER


**ROSI R. HENNEIN** TRANSPORTATION DESIGNER



Stantec Consulting Services Inc.  
801 Jones Franklin Road  
Suite 300  
Raleigh, NC 27606  
Tel. (919) 851-6866  
Fax. (919) 851-7024  
www.stantec.com  
License No. F-0672



**INDEX**

SHEET NO.	DESCRIPTION
PMP-1	PAVEMENT MARKING PLAN TITLE AND SCHEDULE SHEET
PMP-1A	CROSSWALK GUIDANCE DETAIL
PMP-1B-1C	REVISED ROADWAY STANDARD DRAWINGS
PMP-2-8	PAVEMENT MARKING DETAIL
PMP-9	CURB RAMP LOCATIONS

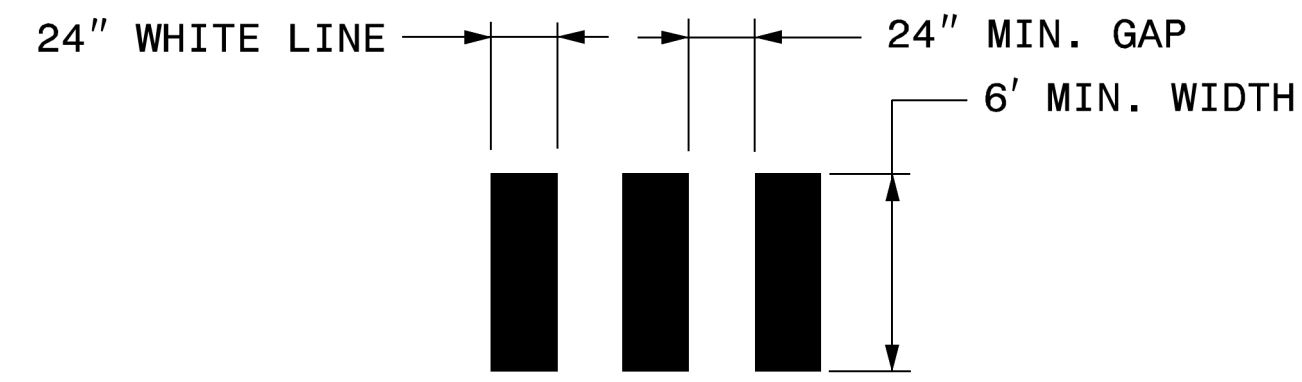


DETAIL C- HI-VISIBILITY CROSSWALK

UNLESS OTHERWISE SPECIFIED, HI-VISIBILITY CROSSWALK MARKINGS SHOULD BE USED AT MID-BLOCK CROSSINGS, SEE DETAIL 'C'

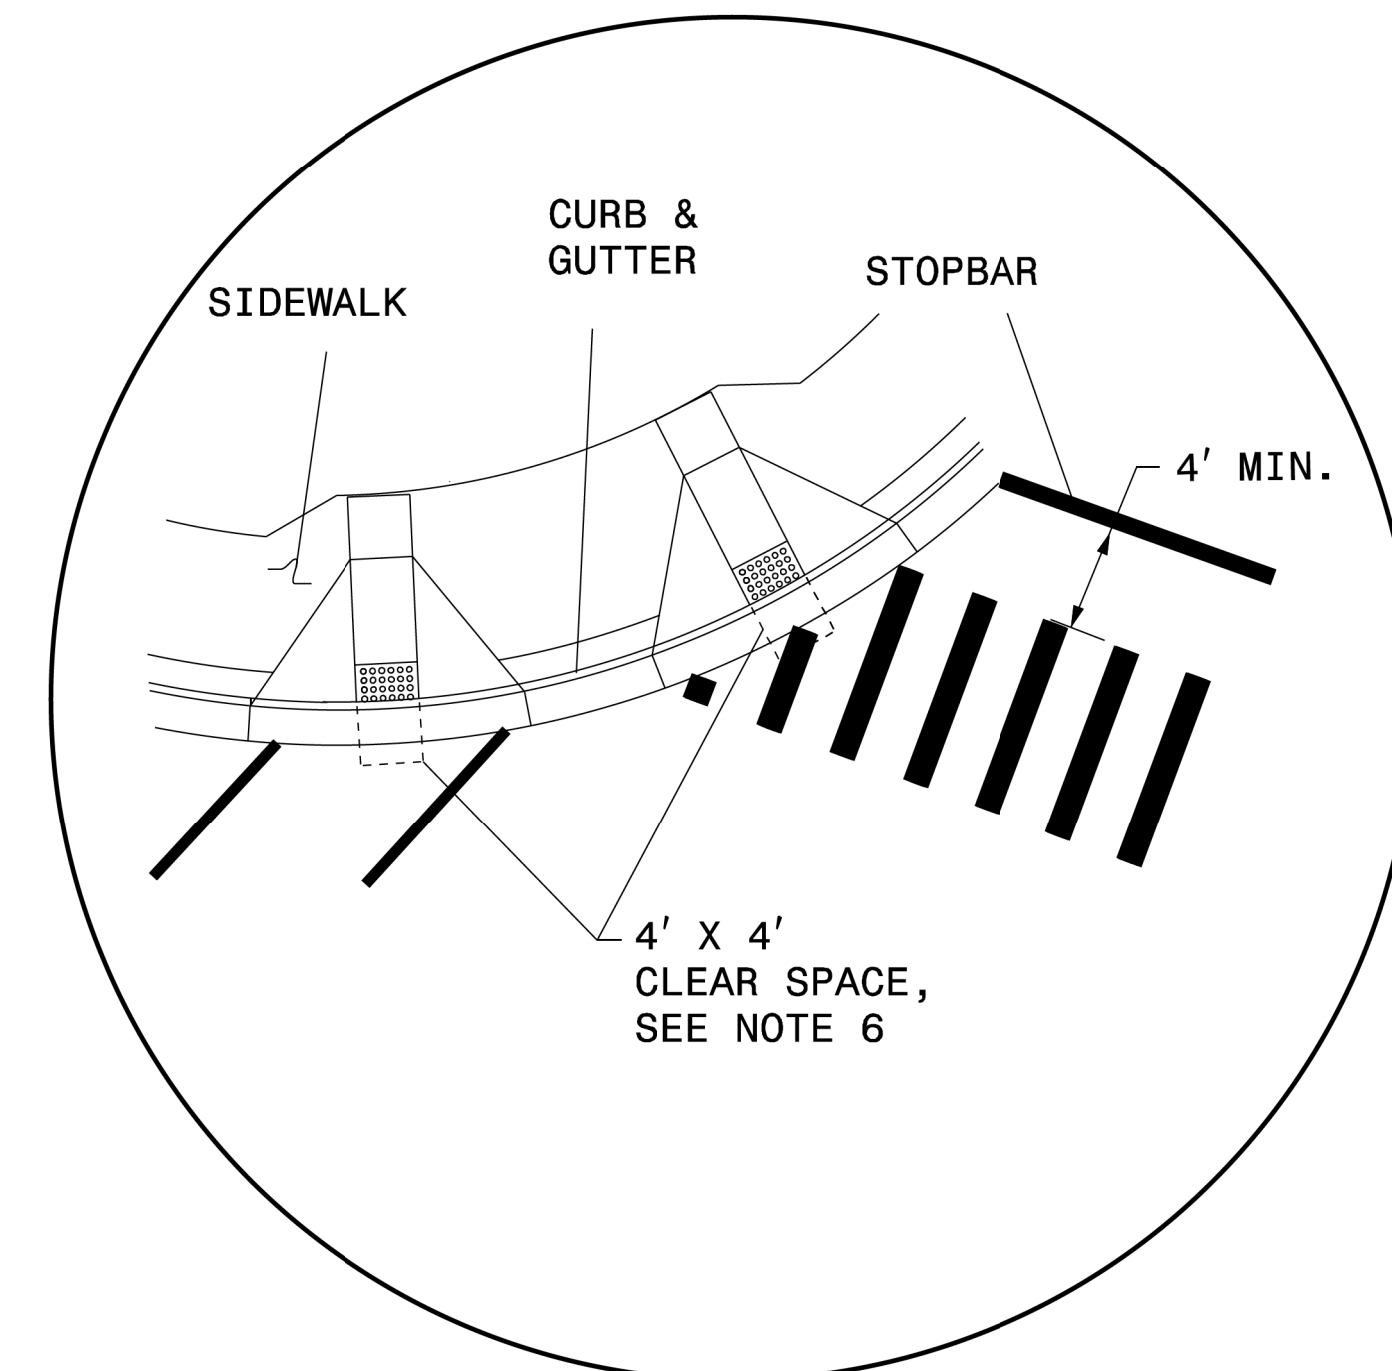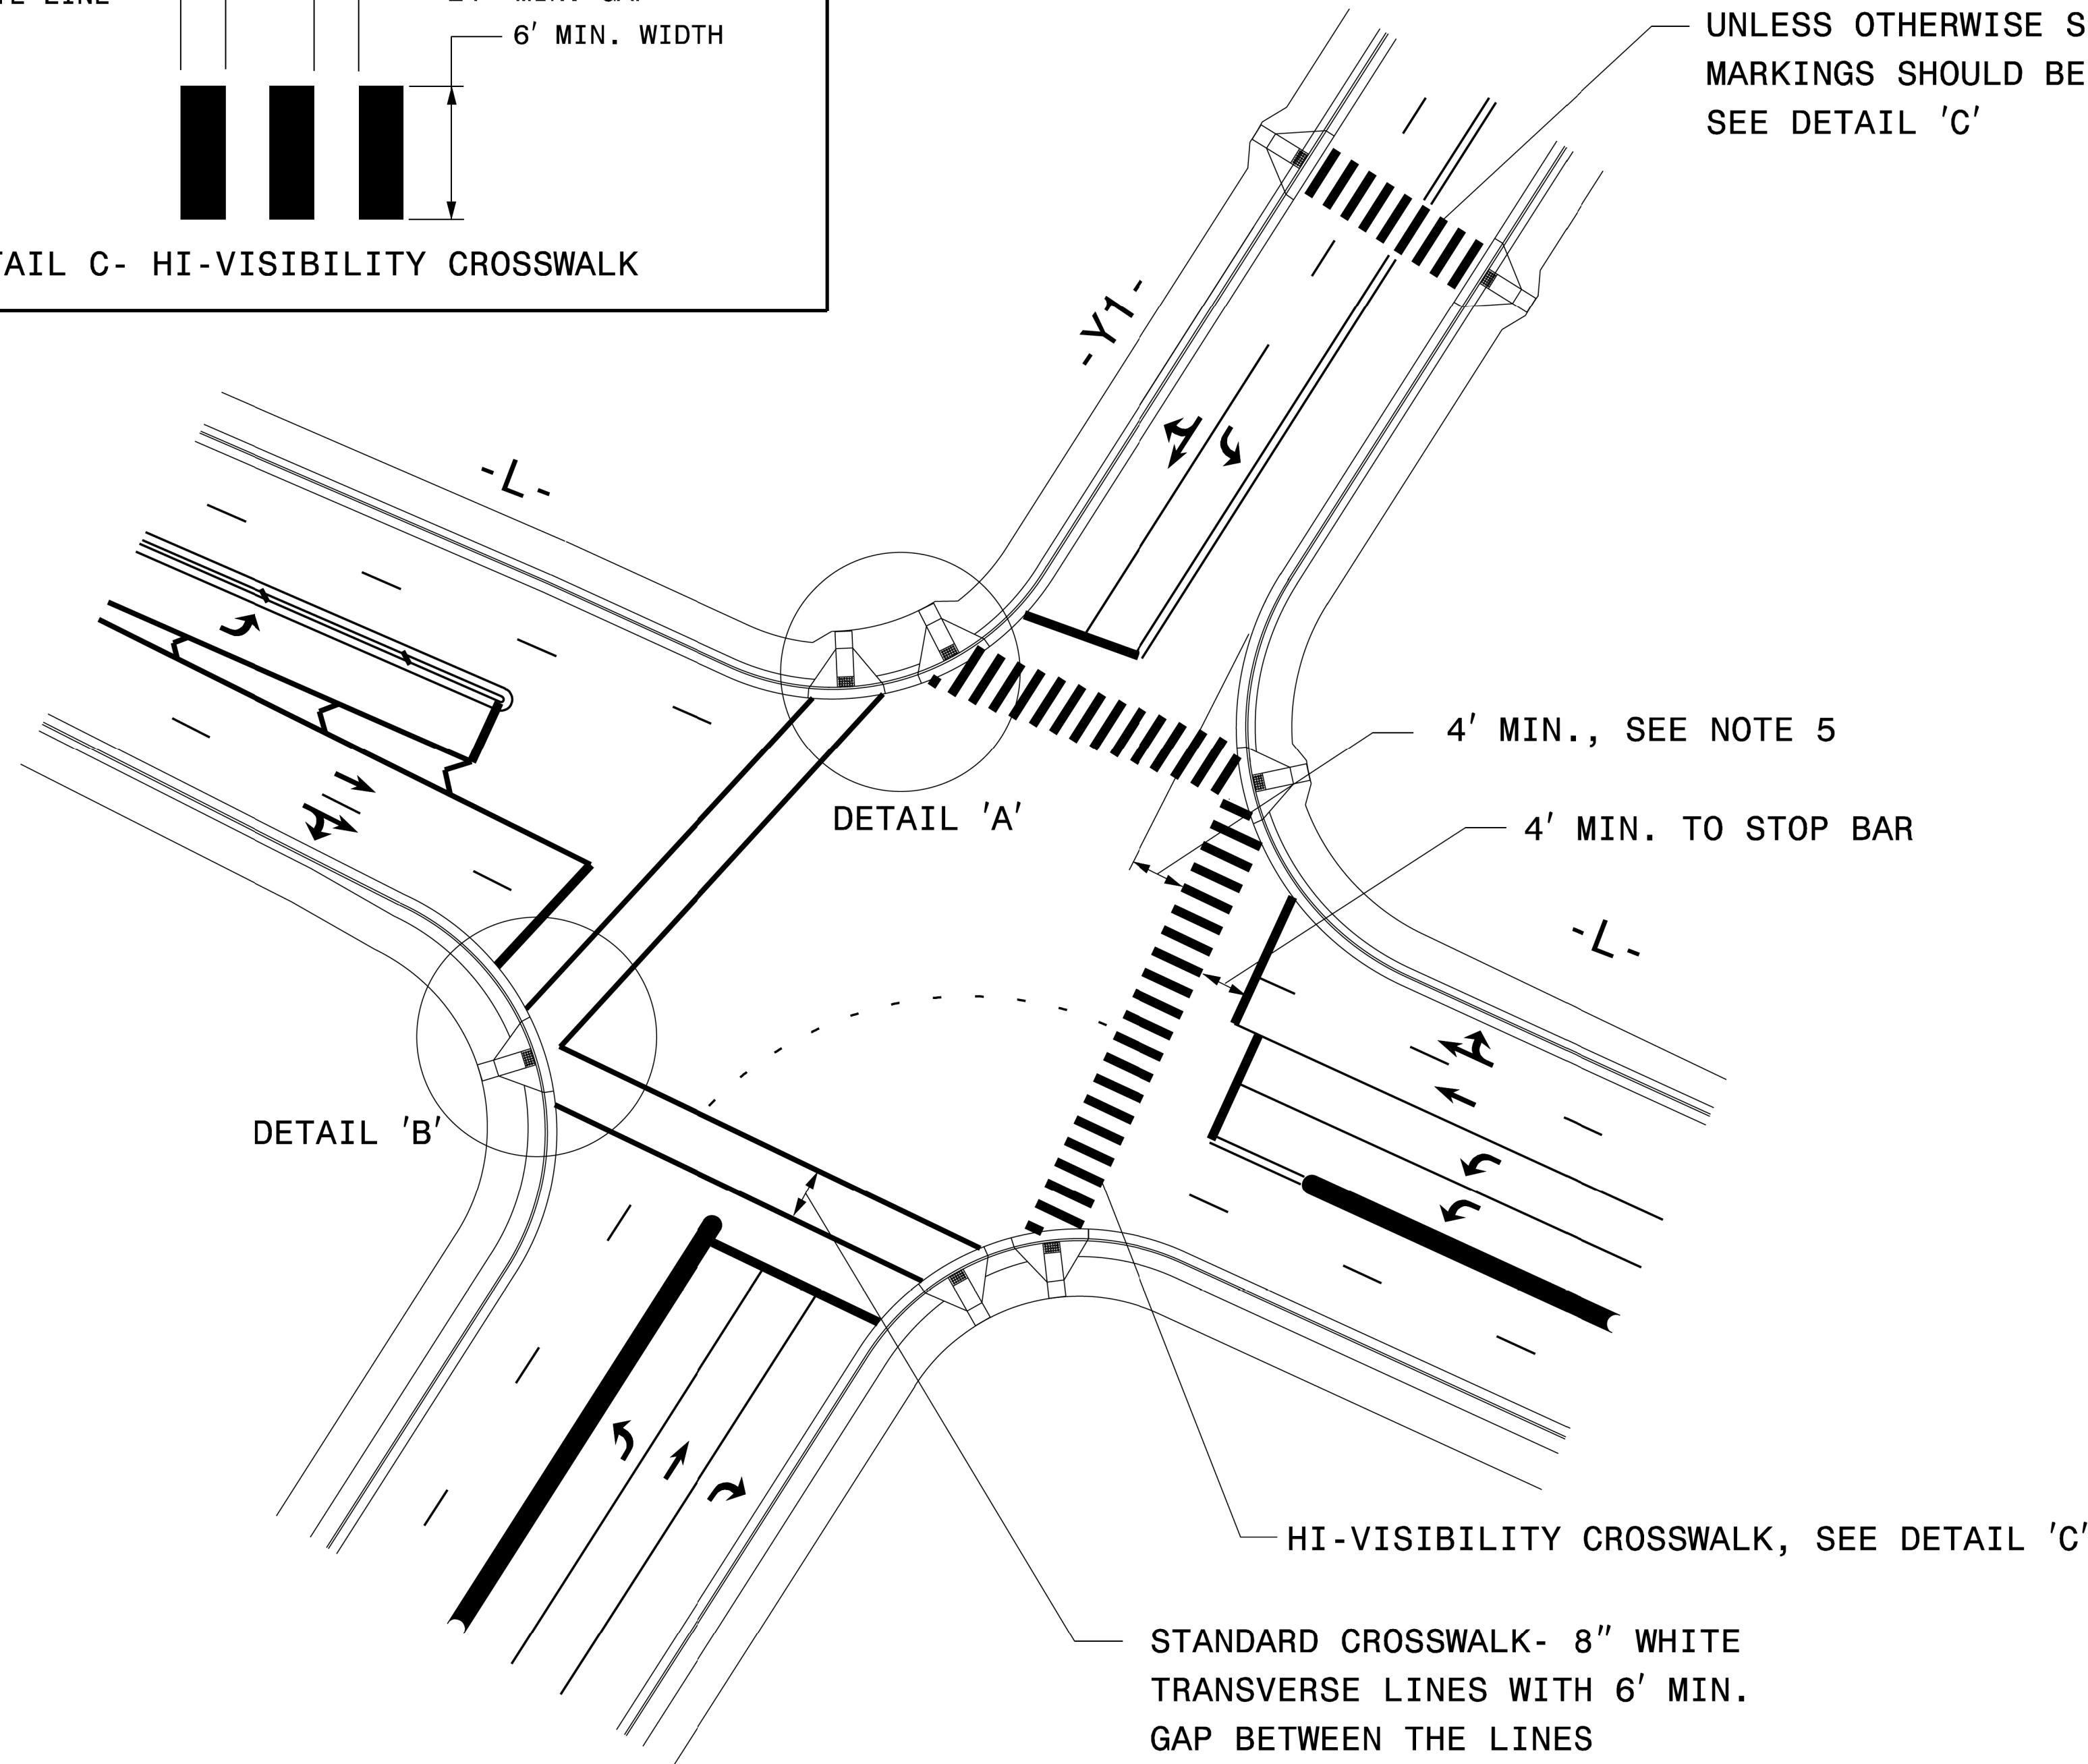

DETAIL 'A'- DUAL CURB RAMPS

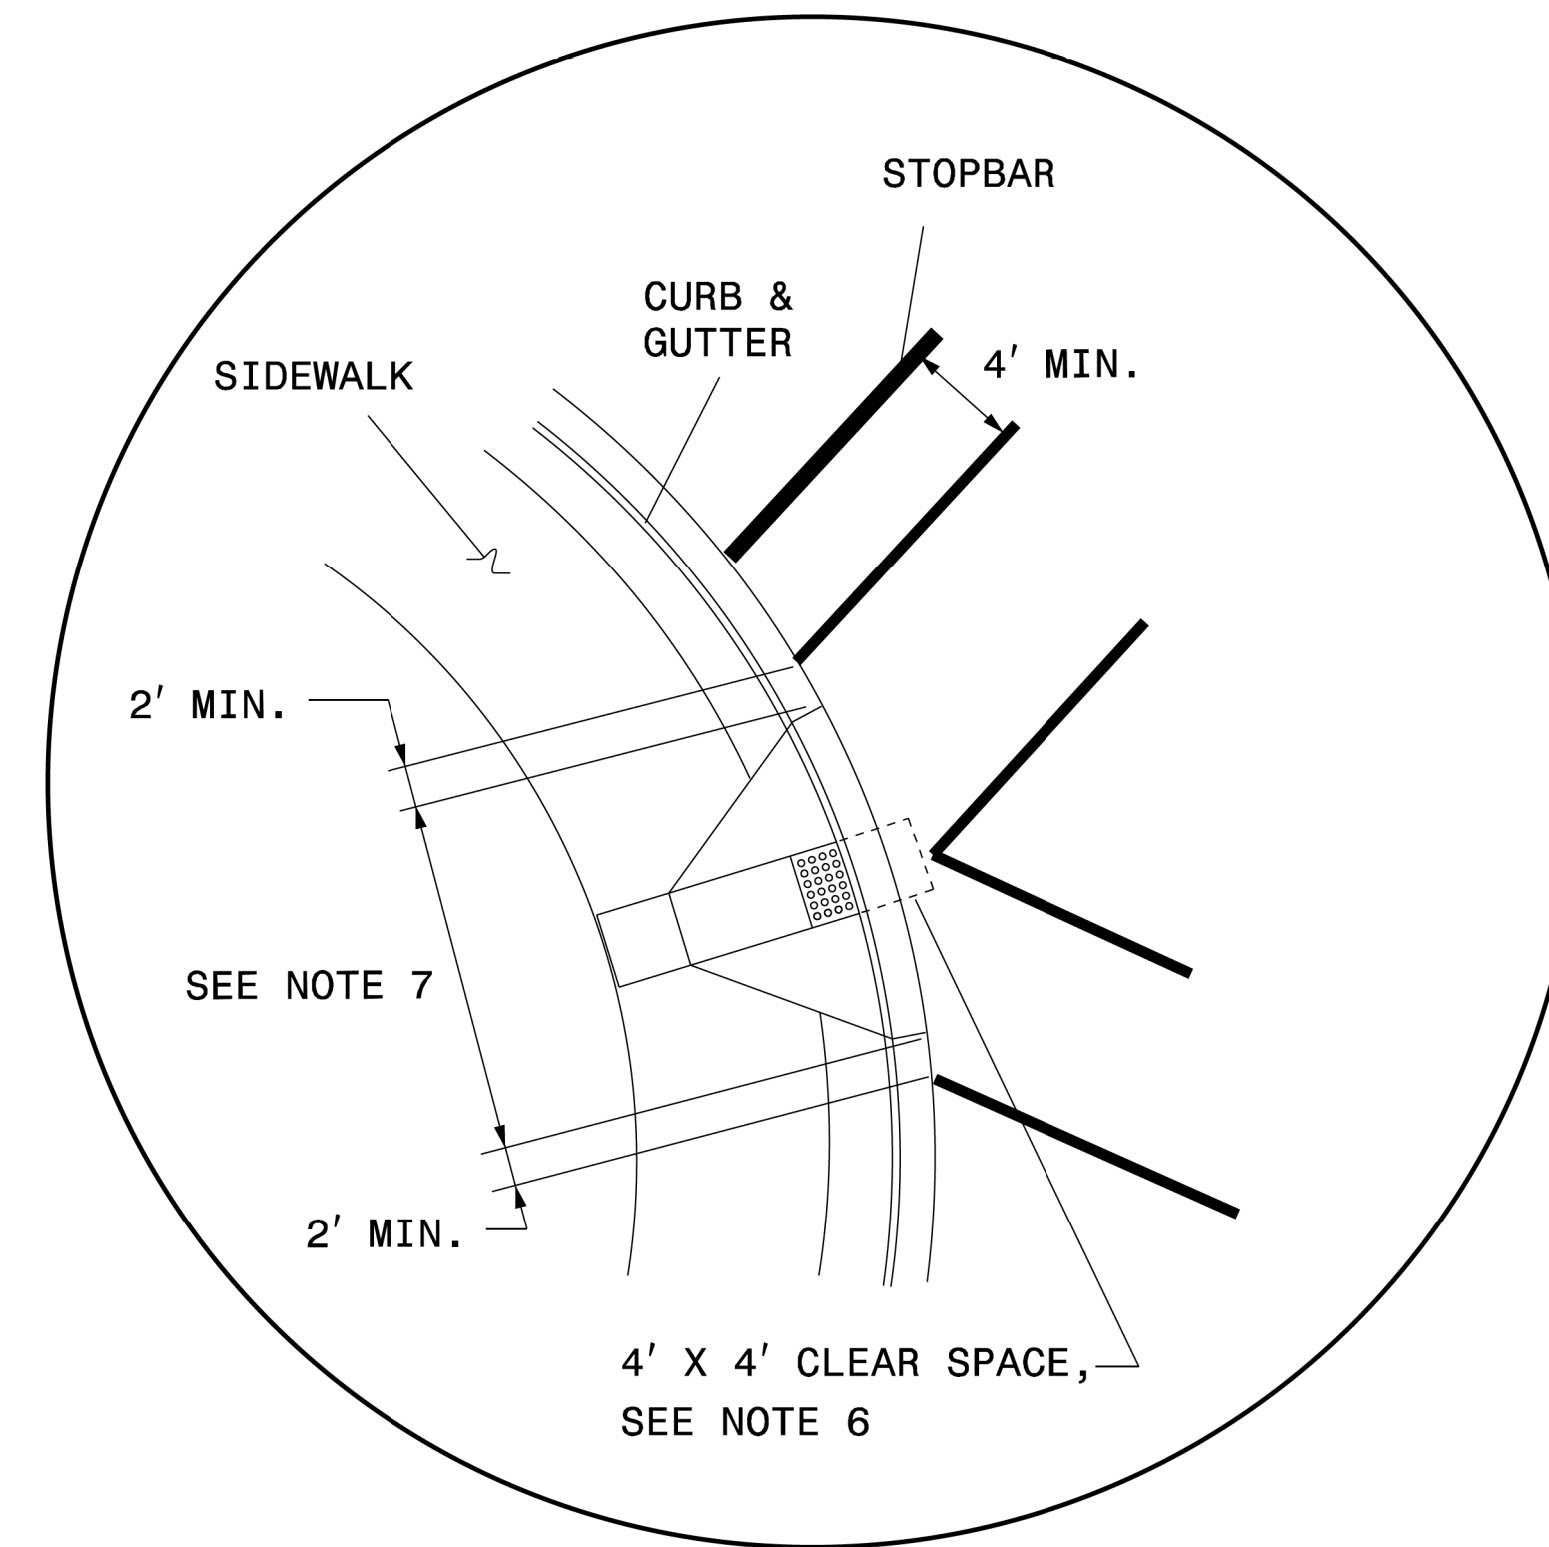

DETAIL 'B'- SINGLE DIAGONAL CURB RAMP

NOTES:

1. USE THE DETAILS ABOVE AND THE FOLLOWING NOTES FOR GUIDANCE IN PLACING CROSSWALK MARKINGS. REFER TO NCDOT ROADWAY STANDARD DRAWINGS, MUTCD AND ADA STANDARDS FOR ADDITIONAL GUIDANCE.
2. THE LOCATION AND TYPE OF CROSSWALK MARKINGS SHOWN ON THE ABOVE DETAILS ARE FOR REFERENCE ONLY. LOCATE CROSSWALK MARKINGS AS SHOWN ON THE PROJECT DETAIL SHEETS OR AS DIRECTED BY THE ENGINEER. THE CROSSWALK MARKING TYPE, STANDARD OR HI-VISIBILITY, SHALL BE INSTALLED AS SPECIFIED ON THE PROJECT DETAIL SHEETS OR AS DIRECTED BY THE ENGINEER.
3. THE STANDARD CROSSWALK IS TWO WHITE 8" TRANSVERSE LINES WITH A 6' MINIMUM GAP BETWEEN THE LINES. THE HI-VISIBILITY CROSSWALK IS WHITE 24" WIDE LONGITUDINAL LINES WITH 24" MINIMUM GAPS BETWEEN LINES, SEE DETAIL 'C'. HI-VISIBILITY CROSSWALKS SHOULD BE A MINIMUM OF 6' WIDE.
4. STOP BARS SHOULD BE PLACED A MINIMUM OF 4' IN ADVANCE OF NEAREST CROSSWALK LINE.
5. SET BACK DISTANCE FROM INSIDE CROSSWALK MARKING TO NEAREST EDGE OF TRAVEL IS 4' MIN.
6. BEYOND THE BOTTOM GRADE BREAK, A CLEAR SPACE OF 4' X 4' MINIMUM SHALL BE PROVIDED WITHIN THE MARKINGS.
7. SINGLE DIAGONAL CURB RAMPS WITH FLARED SIDES SHALL HAVE A SEGMENT OF CURB 2 FEET LONG MINIMUM LOCATED ON EACH SIDE OF THE CURB RAMP AND WITHIN THE MARKED CROSSING, SEE DETAIL 'B'.
8. CURB RAMPS SHALL BE CONSTRUCTED IN ACCORDANCE TO THE LATEST NCDOT ROADWAY STANDARD DRAWINGS.


TIP NO.	SHEET NO.
U-3633	PMP-1A
APPROVED:	<i>Ron King</i>
DATE:	8/10/2016
SEAL	
REVISIONS	
DOCUMENT NOT CONSIDERED FINAL UNLESS ALL SIGNATURES COMPLETED	

**CROSSWALK PAVEMENT MARKING GUIDANCE DETAIL**

APPROVED: *RW*  
DATE: 3/6/12




STATE OF NORTH CAROLINA  
DEPT. OF TRANSPORTATION  
DIVISION OF HIGHWAYS  
RALEIGH, N.C.

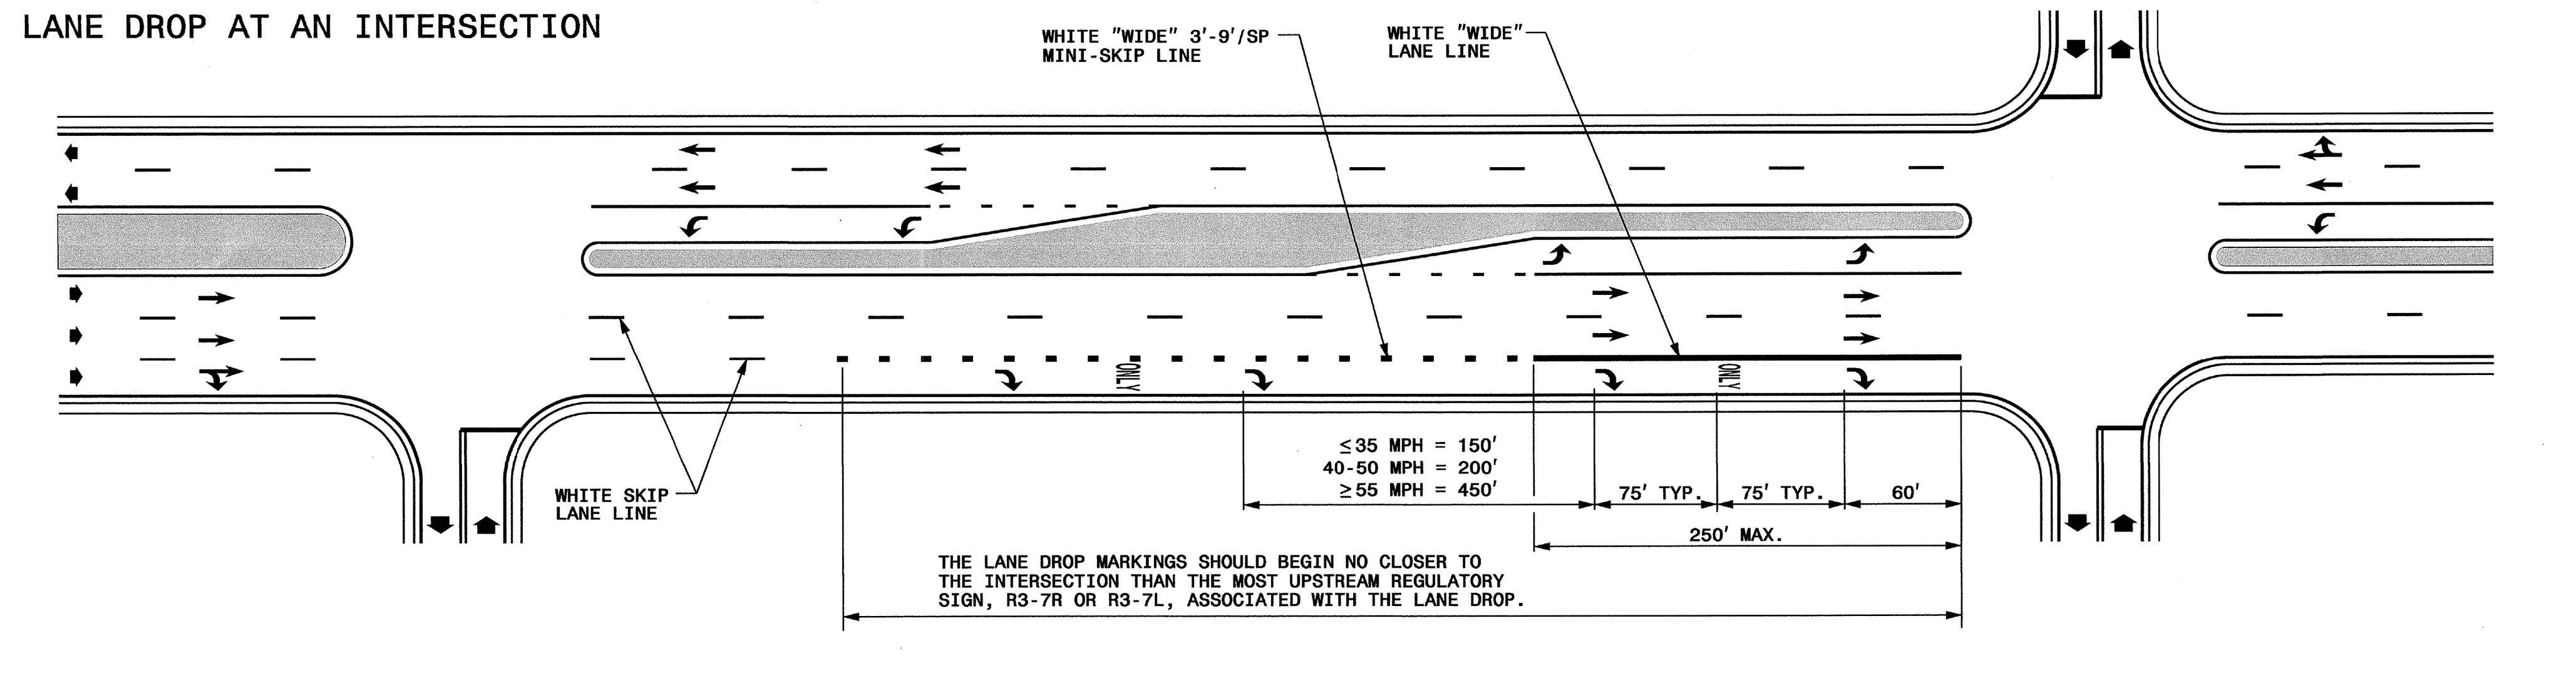

STATE OF NORTH CAROLINA  
DEPT. OF TRANSPORTATION  
DIVISION OF HIGHWAYS  
RALEIGH, N.C.

ENGLISH DETAIL DRAWING FOR  
PAVEMENT MARKINGS  
LANE DROPS

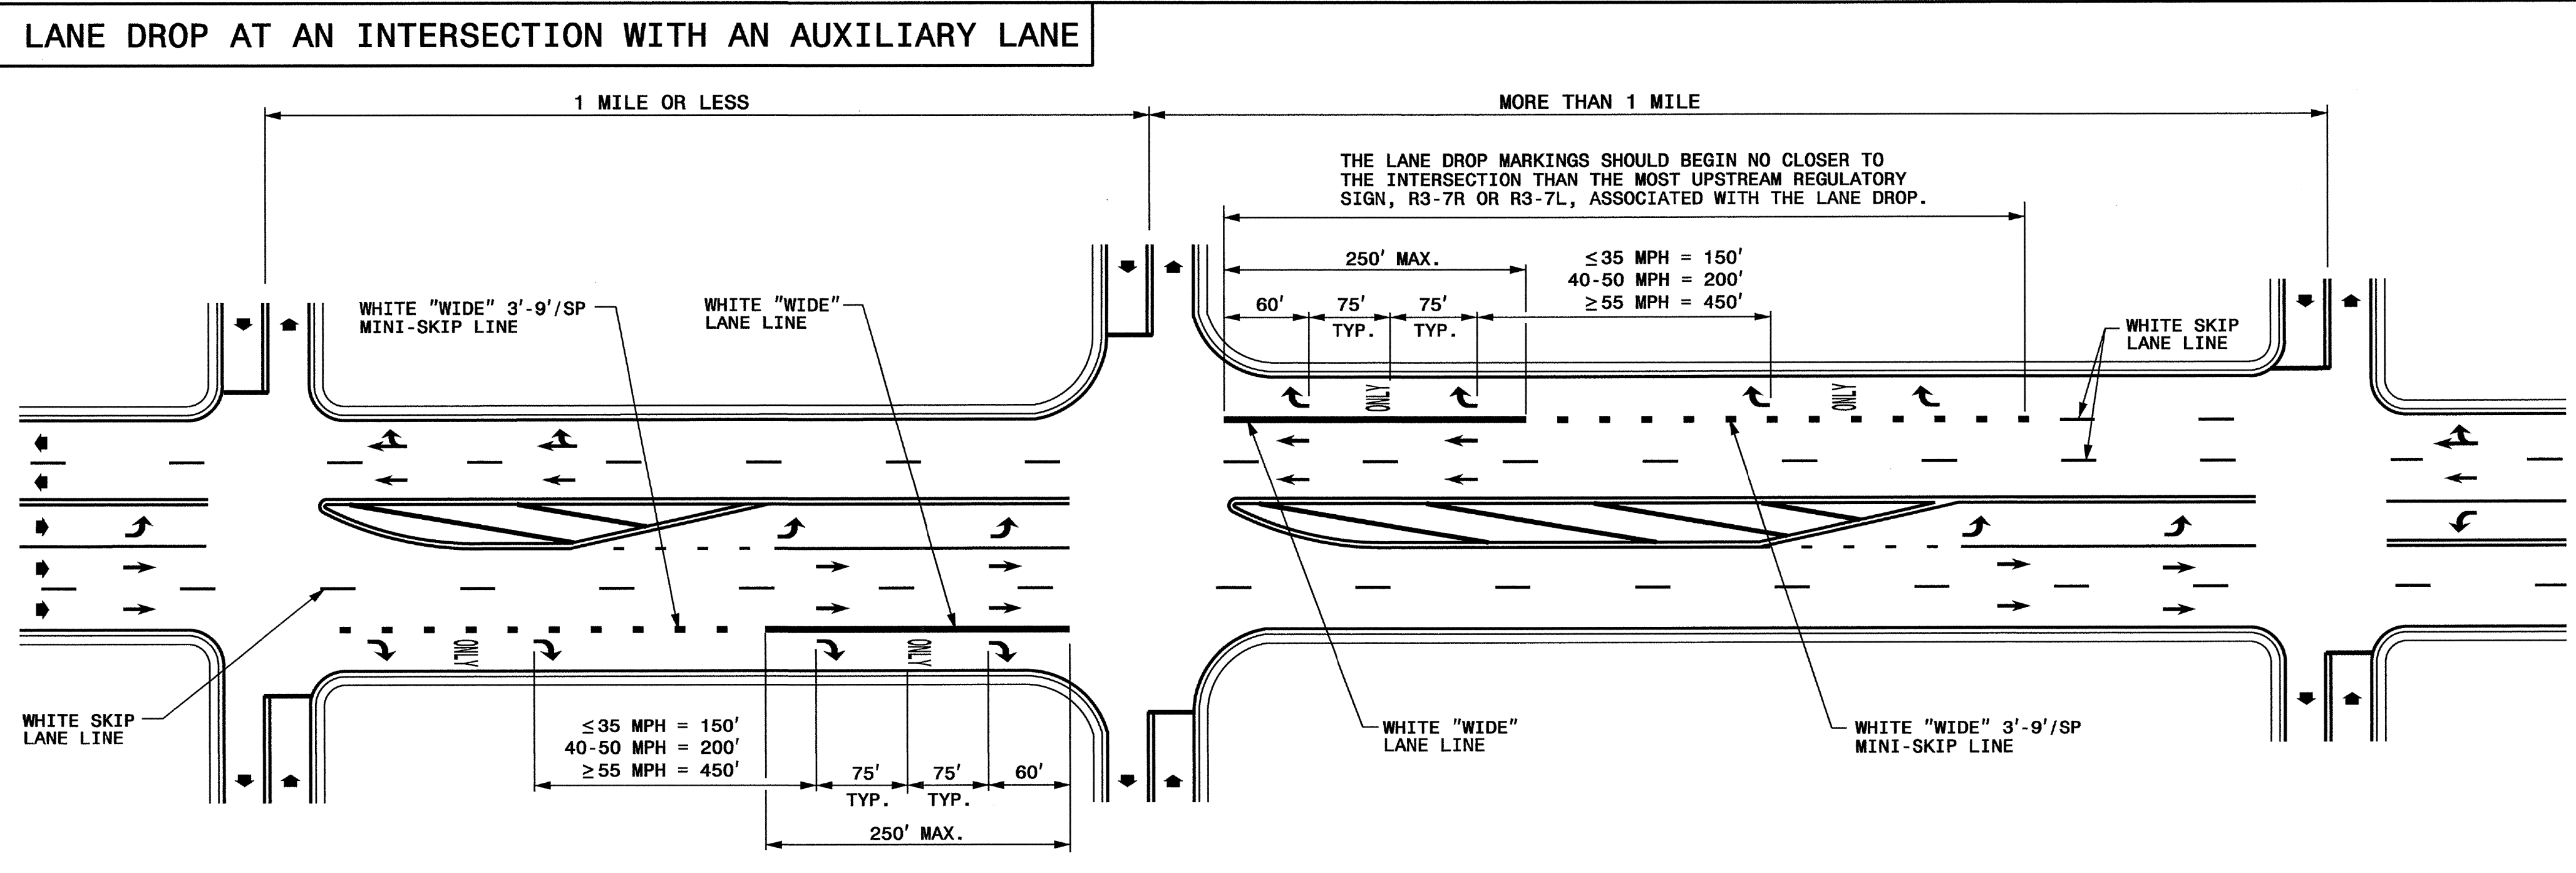

ENGLISH DETAIL DRAWING FOR  
PAVEMENT MARKINGS  
LANE DROPS

- GENERAL NOTES:
- USE THE GUIDANCE SHOWN ON THE ABOVE DETAILS IN CONJUNCTION WITH INTERSECTION GUIDANCE SHOWN ON ROADWAY STANDARD DRAWING 1205.04.
  - LANE LINES INDICATED AS "WIDE" SHALL BE AT LEAST TWICE THE WIDTH OF THE NORMAL LINE.

LEGEND	
W = WIDTH OF TRAVEL LANE	ONLY PAVEMENT MARKING SYMBOLS & CHARACTERS
➔ DIRECTION OF TRAFFIC FLOW	


SHEET 1 OF 3  
**1205D06**

SHEET 1 OF 3  
**1205D06**

06-MAR-2012 11:09 S:\S&DU\S\ford\gds\_Group\pmp\2012 Standard Drawings\Standard Dwgs 8-17-11\Revised\12050601\_Rev12.dwg 9-14-11 IL\_Sedled.dgn

**REVISED PAVEMENT MARKING  
ROADWAY STANDARD DRAWING**

APPROVED: *RWf*  
DATE: 3/8/12

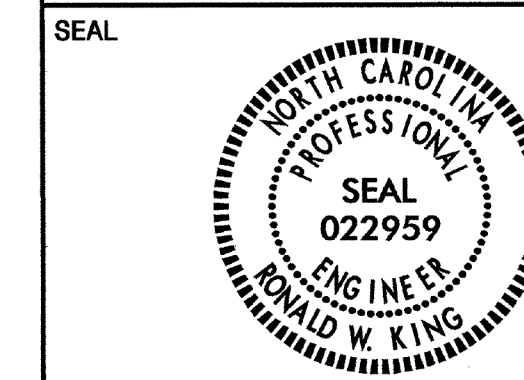


STATE OF NORTH CAROLINA  
DEPT. OF TRANSPORTATION  
DIVISION OF HIGHWAYS  
RALEIGH, N.C.

ENGLISH DETAIL DRAWING FOR  
PAVEMENT MARKINGS  
SYMBOLS AND WORD MESSAGES


SHEET 3 OF 8  
1205D08

MULTI-LANE WIDTH "SCHOOL"

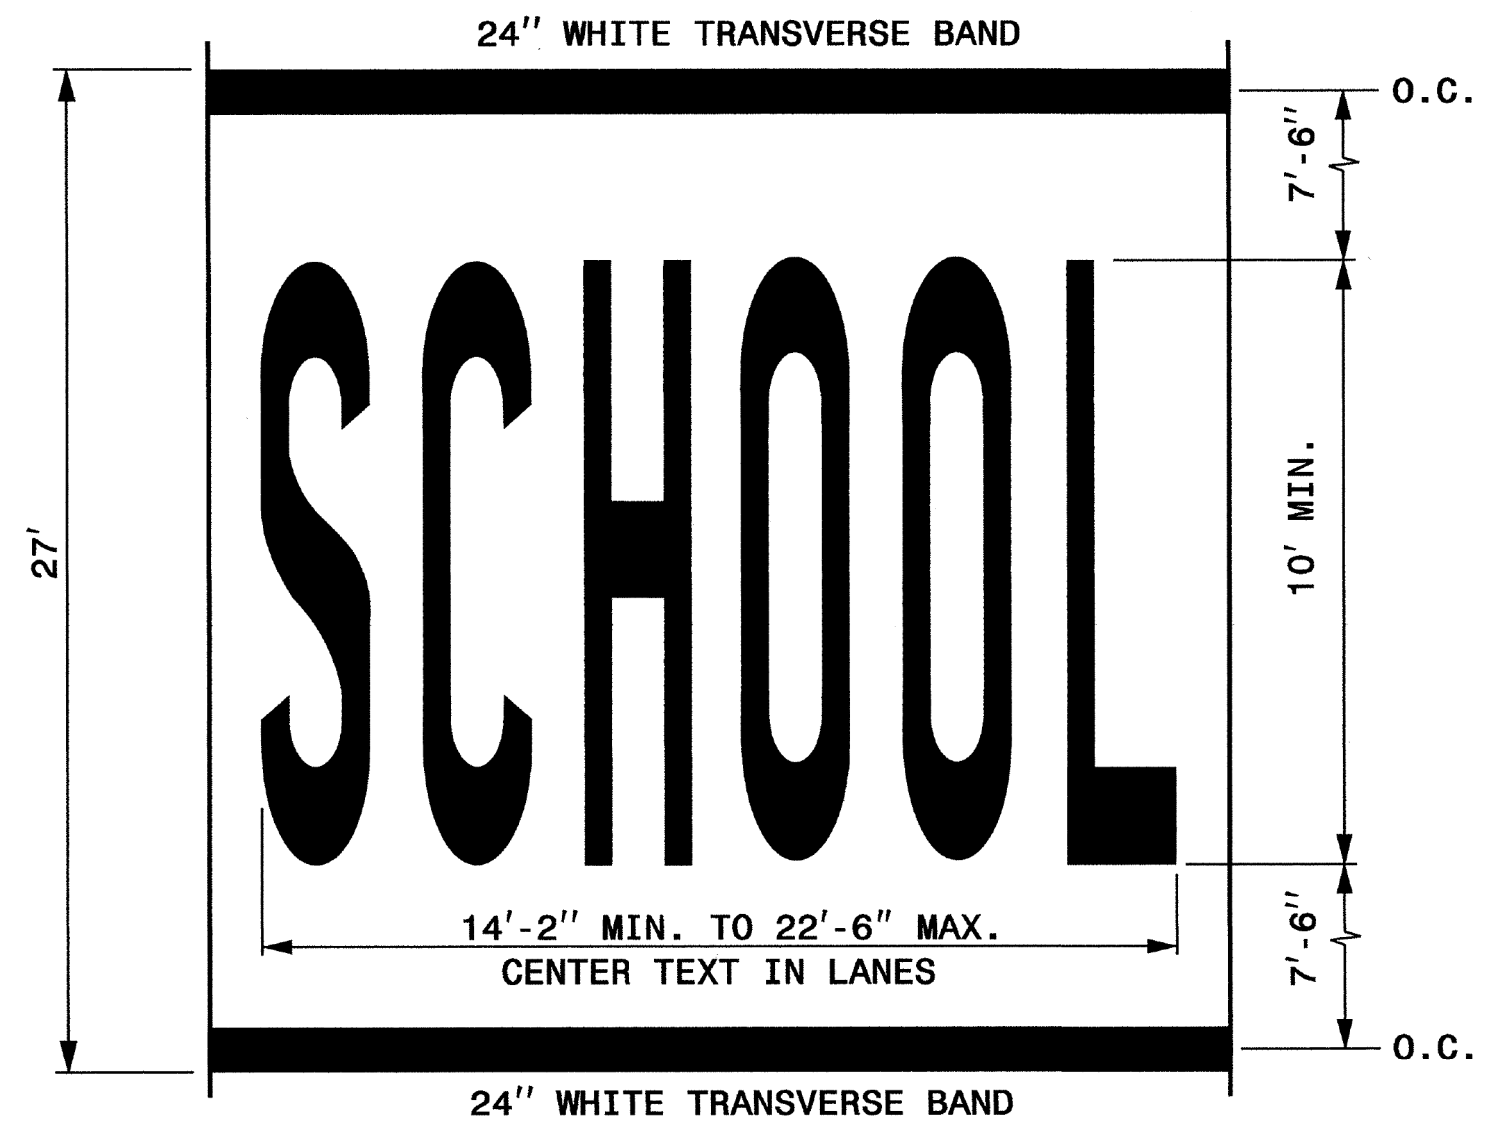


LETTER HEIGHT = 10' MIN.  
LETTER WIDTH = 20"  
SPACING = 10" MIN./30" MAX. (USE EQUAL SPACING BETWEEN LETTERS)  
NOTE: THE TWO-LANE PAVEMENT MARKING DIMENSIONS OF "SCHOOL" SHOWN IN PART 7 OF THE MUTCD MAY ALSO BE USED.


SINGLE LANE WIDTH "SCHOOL"

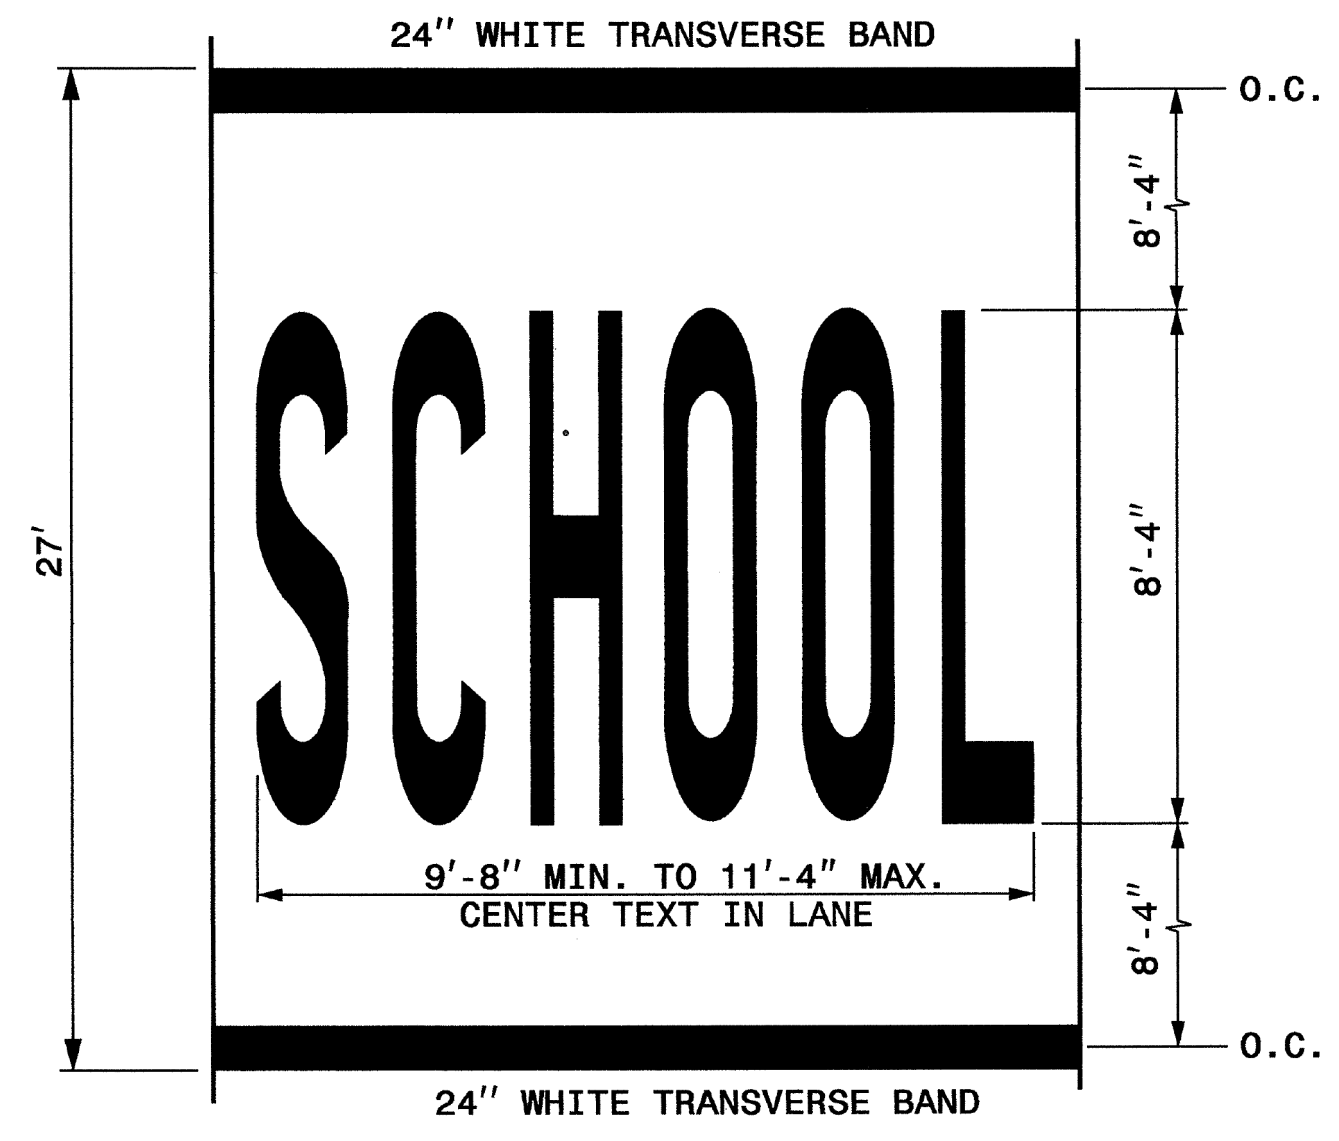

LETTER HEIGHT = 8'-4"  
LETTER WIDTH = 16"  
SPACING = 4" MIN./8" MAX. (USE EQUAL SPACING BETWEEN LETTERS)

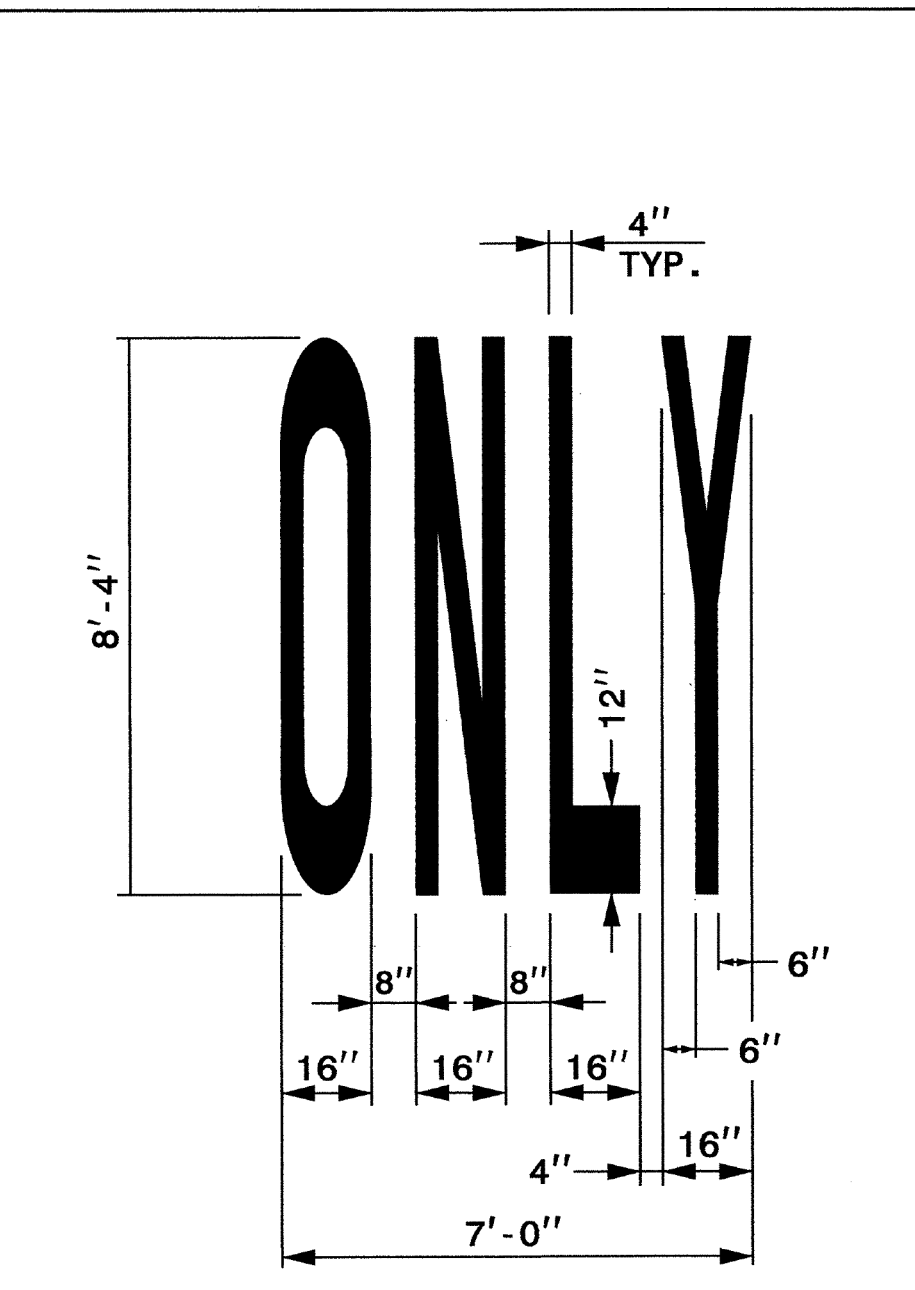

RAILROAD RXR SYMBOL

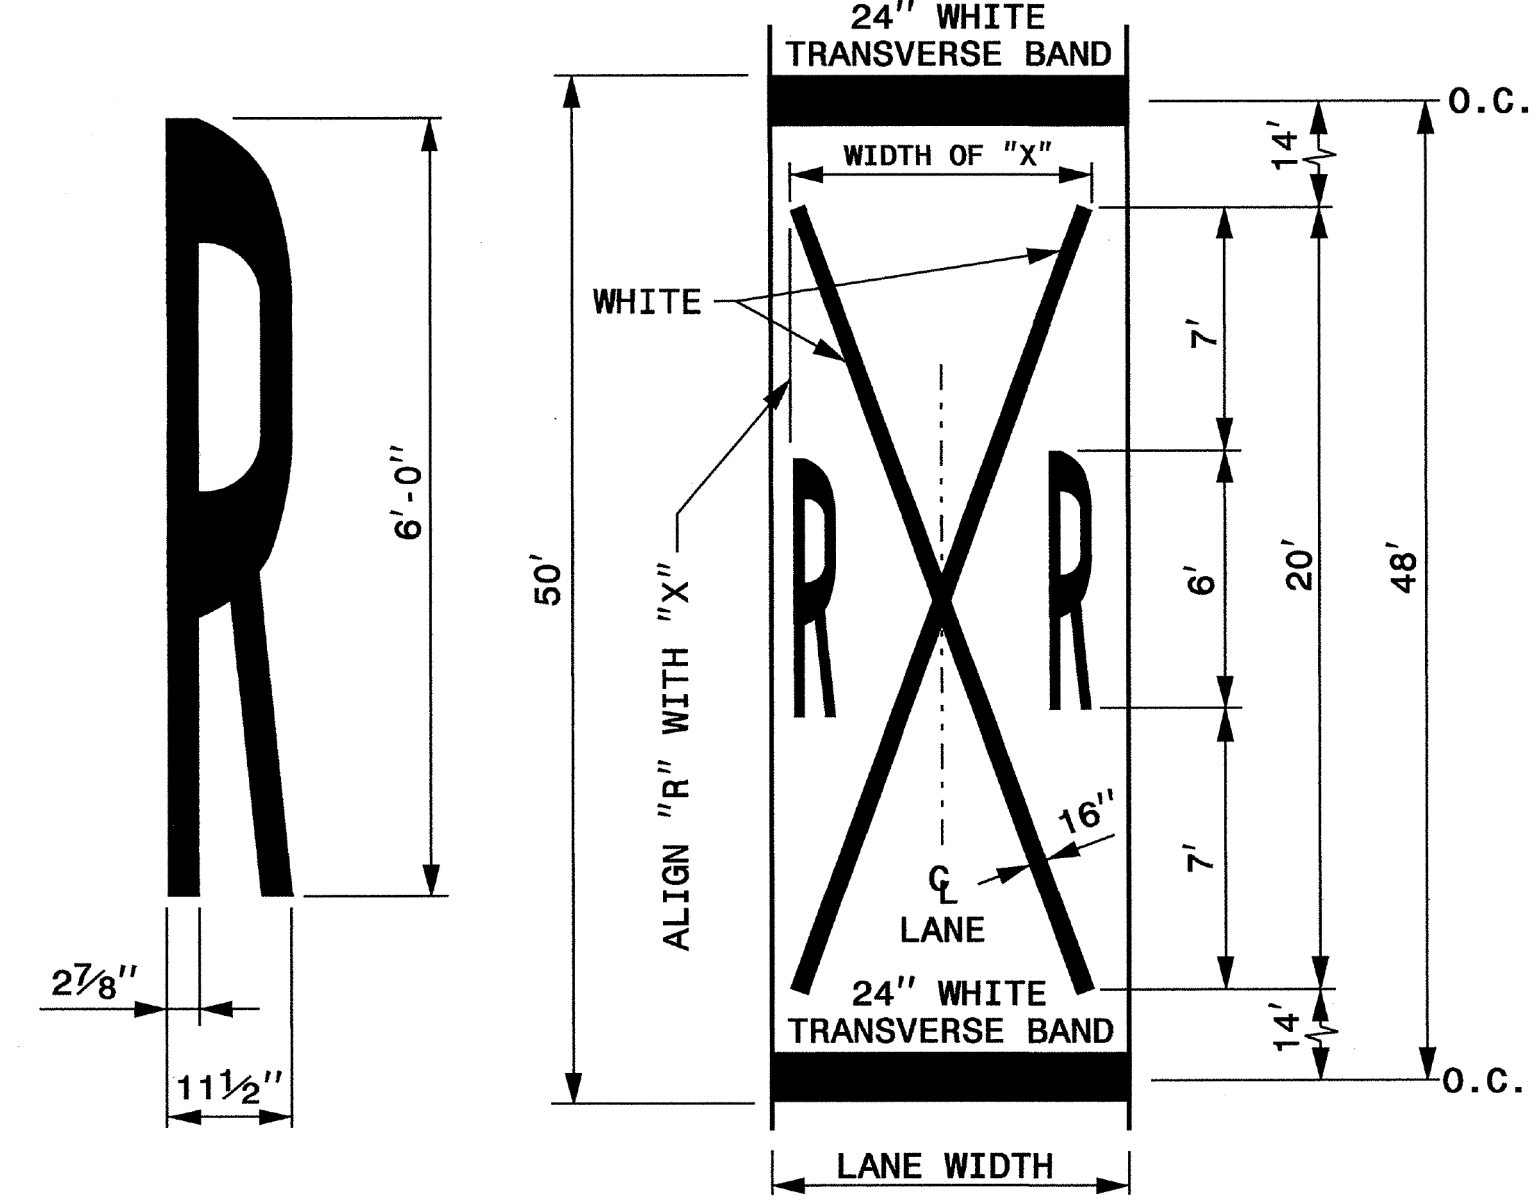

LANE WIDTH (FEET)	WIDTH OF "X" (FEET)
8' ≤ W ≤ 9'	7'
9' < W ≤ 12'	8'
W > 12'	10'

GENERAL NOTES:

- 1- THE SCHOOL PAVEMENT MARKING CONSISTS OF SIX (6) CHARACTERS. THE TWO (2) 24" TRANSVERSE BANDS WILL BE PAID FOR UNDER A SEPARATE PAY ITEM. REFER TO ROADWAY STANDARD DRAWING 1205.10 FOR ADDITIONAL PAVEMENT MARKING GUIDANCE.
- 2- PAVEMENT MARKING IN ADVANCE OF A HIGHWAY-RAIL CROSSING SHALL CONSIST OF TWO (2) CHARACTERS AND TWO (2) 16" LINES (FORMING AN X) WHICH ARE PAID FOR UNDER TWO SEPARATE PAY ITEMS. THE TWO (2) 24" TRANSVERSE BANDS WILL BE PAID FOR UNDER A SEPARATE PAY ITEM. REFER TO ROADWAY STANDARD DRAWING 1205.11 FOR ADDITIONAL PAVEMENT MARKING GUIDANCE.

STATE OF NORTH CAROLINA  
DEPT. OF TRANSPORTATION  
DIVISION OF HIGHWAYS  
RALEIGH, N.C.

ENGLISH DETAIL DRAWING FOR  
PAVEMENT MARKINGS  
SYMBOLS AND WORD MESSAGES

SHEET 3 OF 8  
1205D08


REVISED PAVEMENT MARKING  
ROADWAY STANDARD DRAWING

08-MAR-2012 12:18 3:58 PM Standard Drawings\Group\PM\2012 Standard Drawings\Standard Dwg 8-17-11\Revised\12050803\_Rev12\_9-14-11\_Scaled.dgn AT 1E244745

APPROVED: *Betsy L. Watson*

DATE: 3/31/2017

SEAL


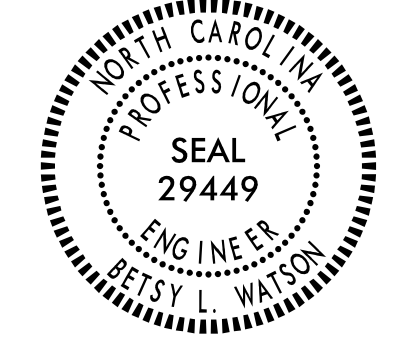


DOCUMENT NOT CONSIDERED FINAL  
UNLESS ALL SIGNATURES COMPLETED



THERMOPLASTIC PAVEMENT MARKING LEGEND	
(UA) ←	LEFT TURN ARROW
(UC) ↑	STRAIGHT ARROW
(UE) →	RIGHT/STRAIGHT ARROW
(UF) ↗	LEFT/RIGHT ARROW
(UJ) ↻	BICYCLE SYMBOL
(UK) ↑	BICYCLE STRAIGHT ARROW
(T2) █	WHITE STOPBAR (24")
(T3) █	WHITE CROSSWALK LINE (24")
(T0) █	WHITE DIAGONAL (8")
(TP) █	YELLOW DIAGONAL (8")

POLYUREA PAVEMENT MARKING LEGEND	
(V8) █	2 FT - 6 FT/SP WHITE MINISKIP (4")
(VA) █	WHITE EDGELINE (4")
(VB) █	YELLOW EDGELINE (4")
(VC) █	10 FT WHITE SKIP (4")
(VD) █	3 FT - 9 FT/SP WHITE MINISKIP (4")
(VE) █	WHITE SOLID LANE LINE (4")
(VF) █	10 FT YELLOW SKIP (4")
(VH) █	YELLOW SINGLE CENTER (4")
(VI) █	YELLOW DOUBLE CENTER (4")

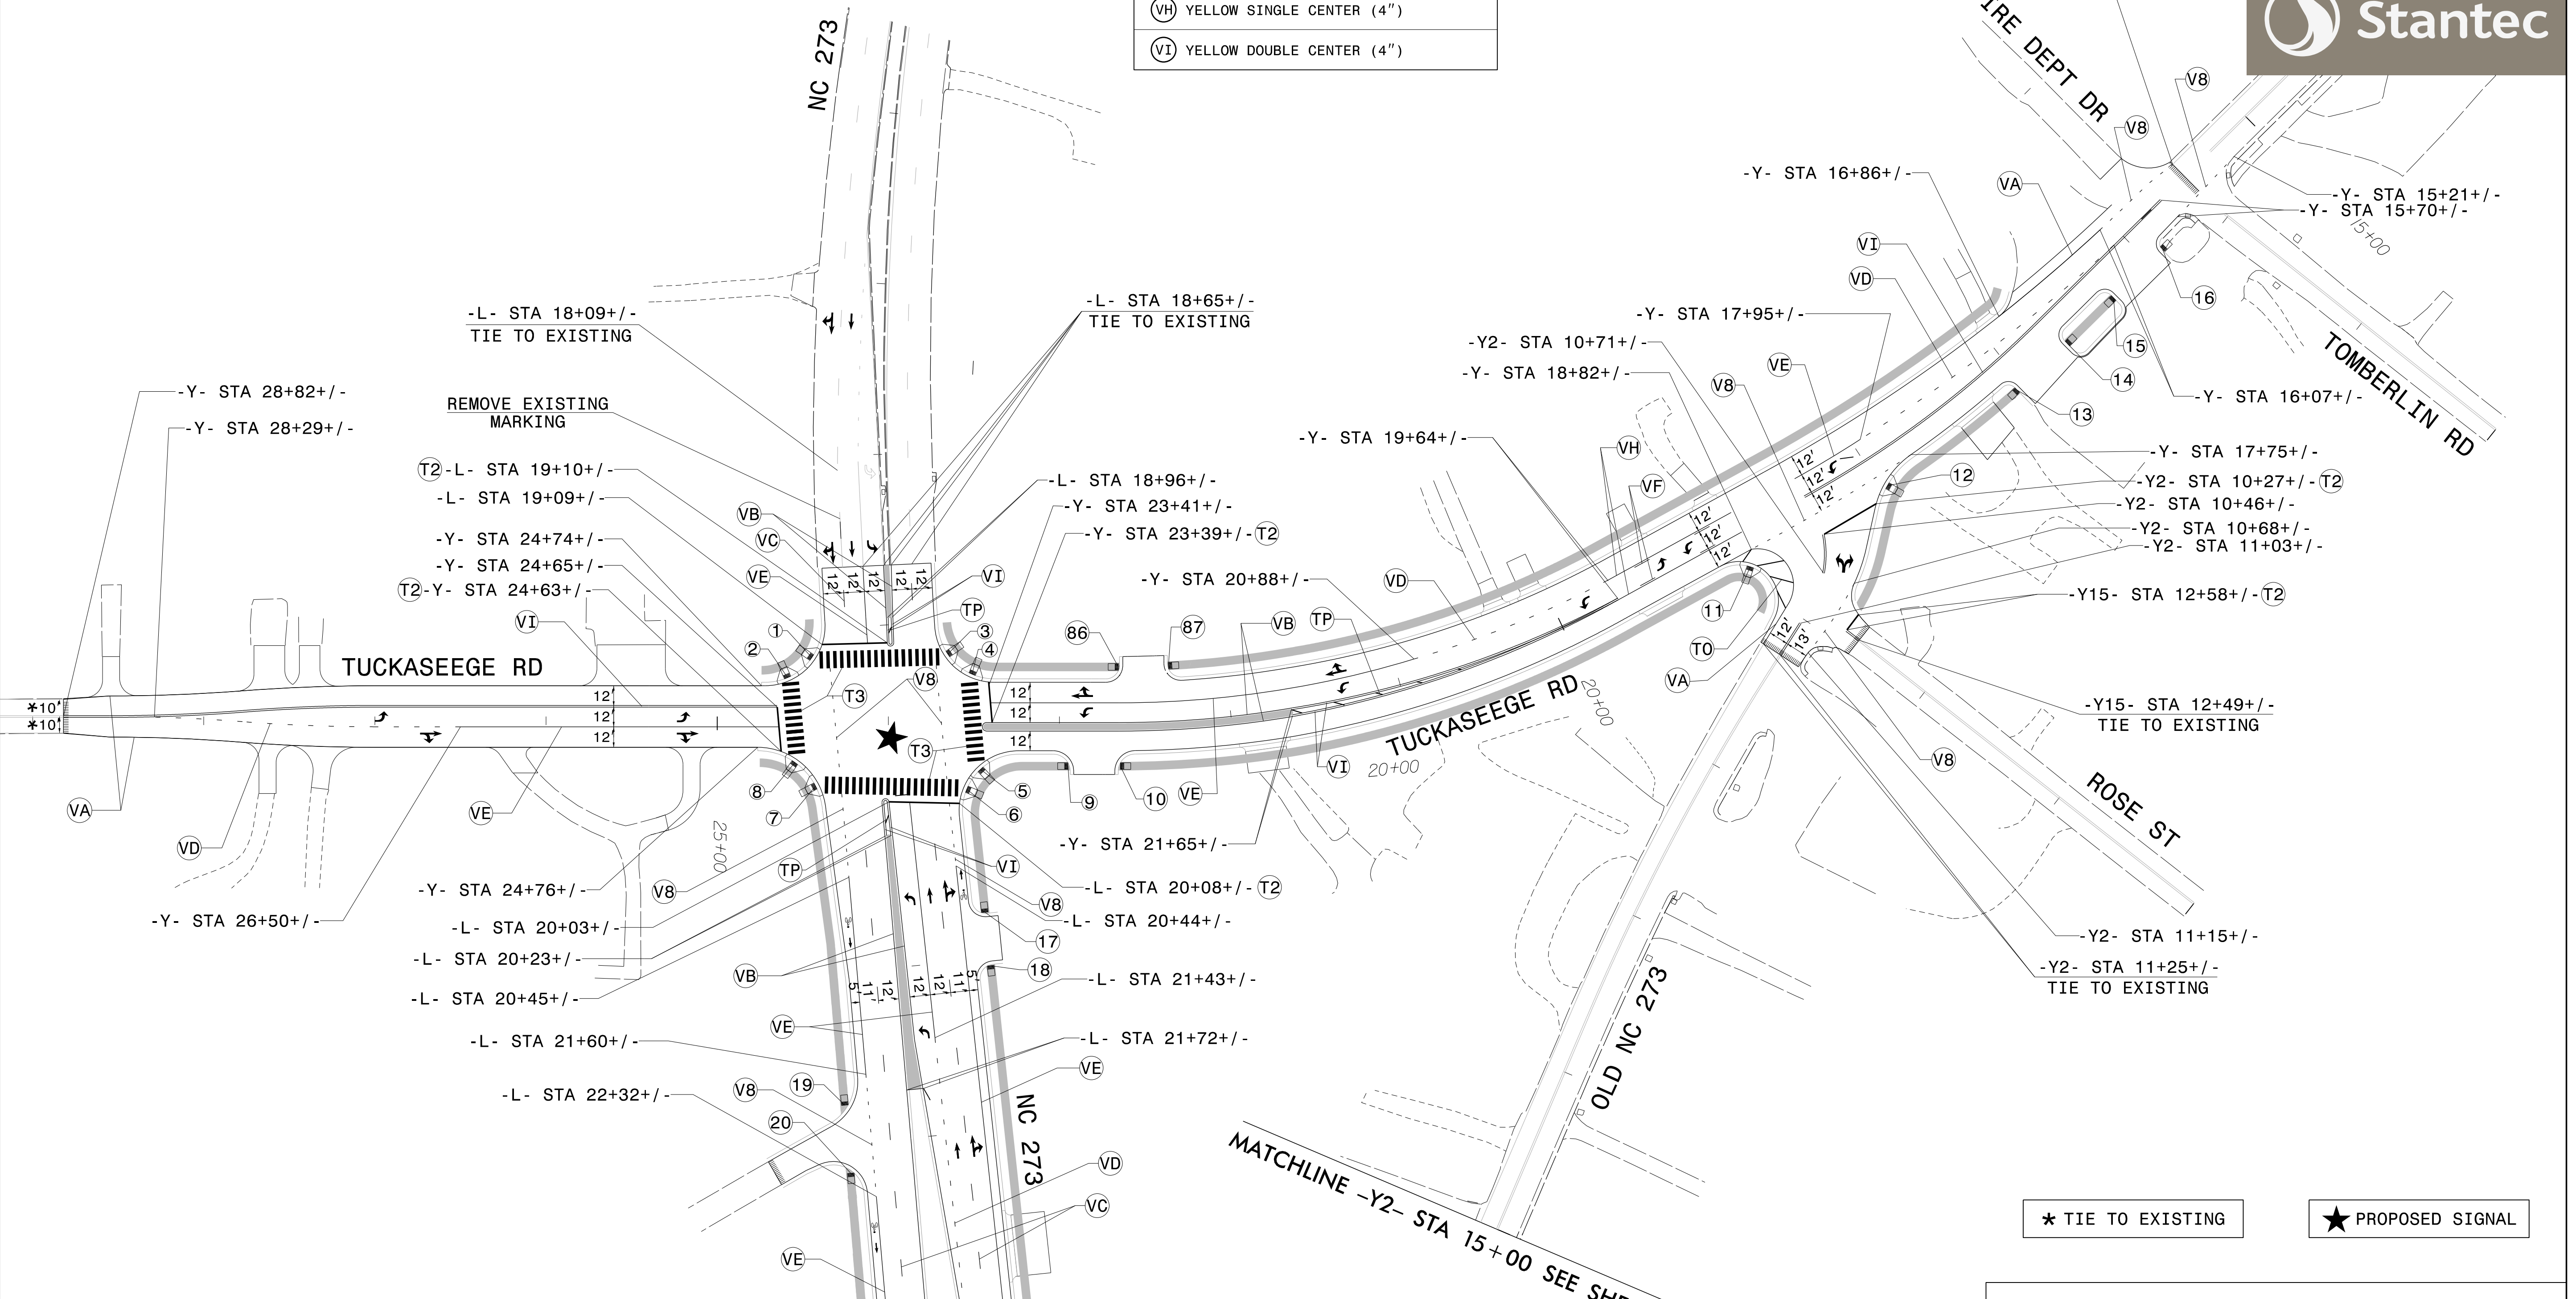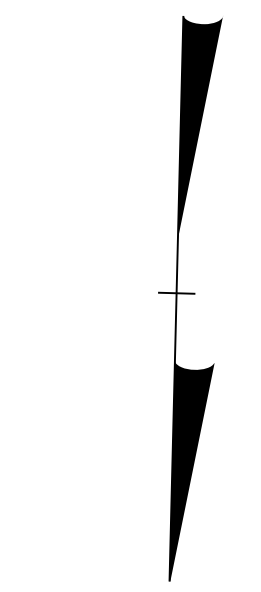

★ TIE TO EXISTING



★ PROPOSED SIGNAL


MATCHLINE -L- STA 23+00 SEE SHEET PMP-3






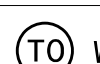

MATCHLINE -Y2- STA 15+00 SEE SHEET PMP-3

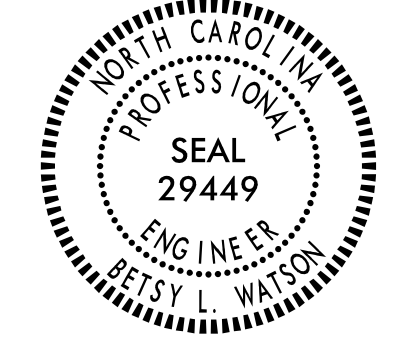

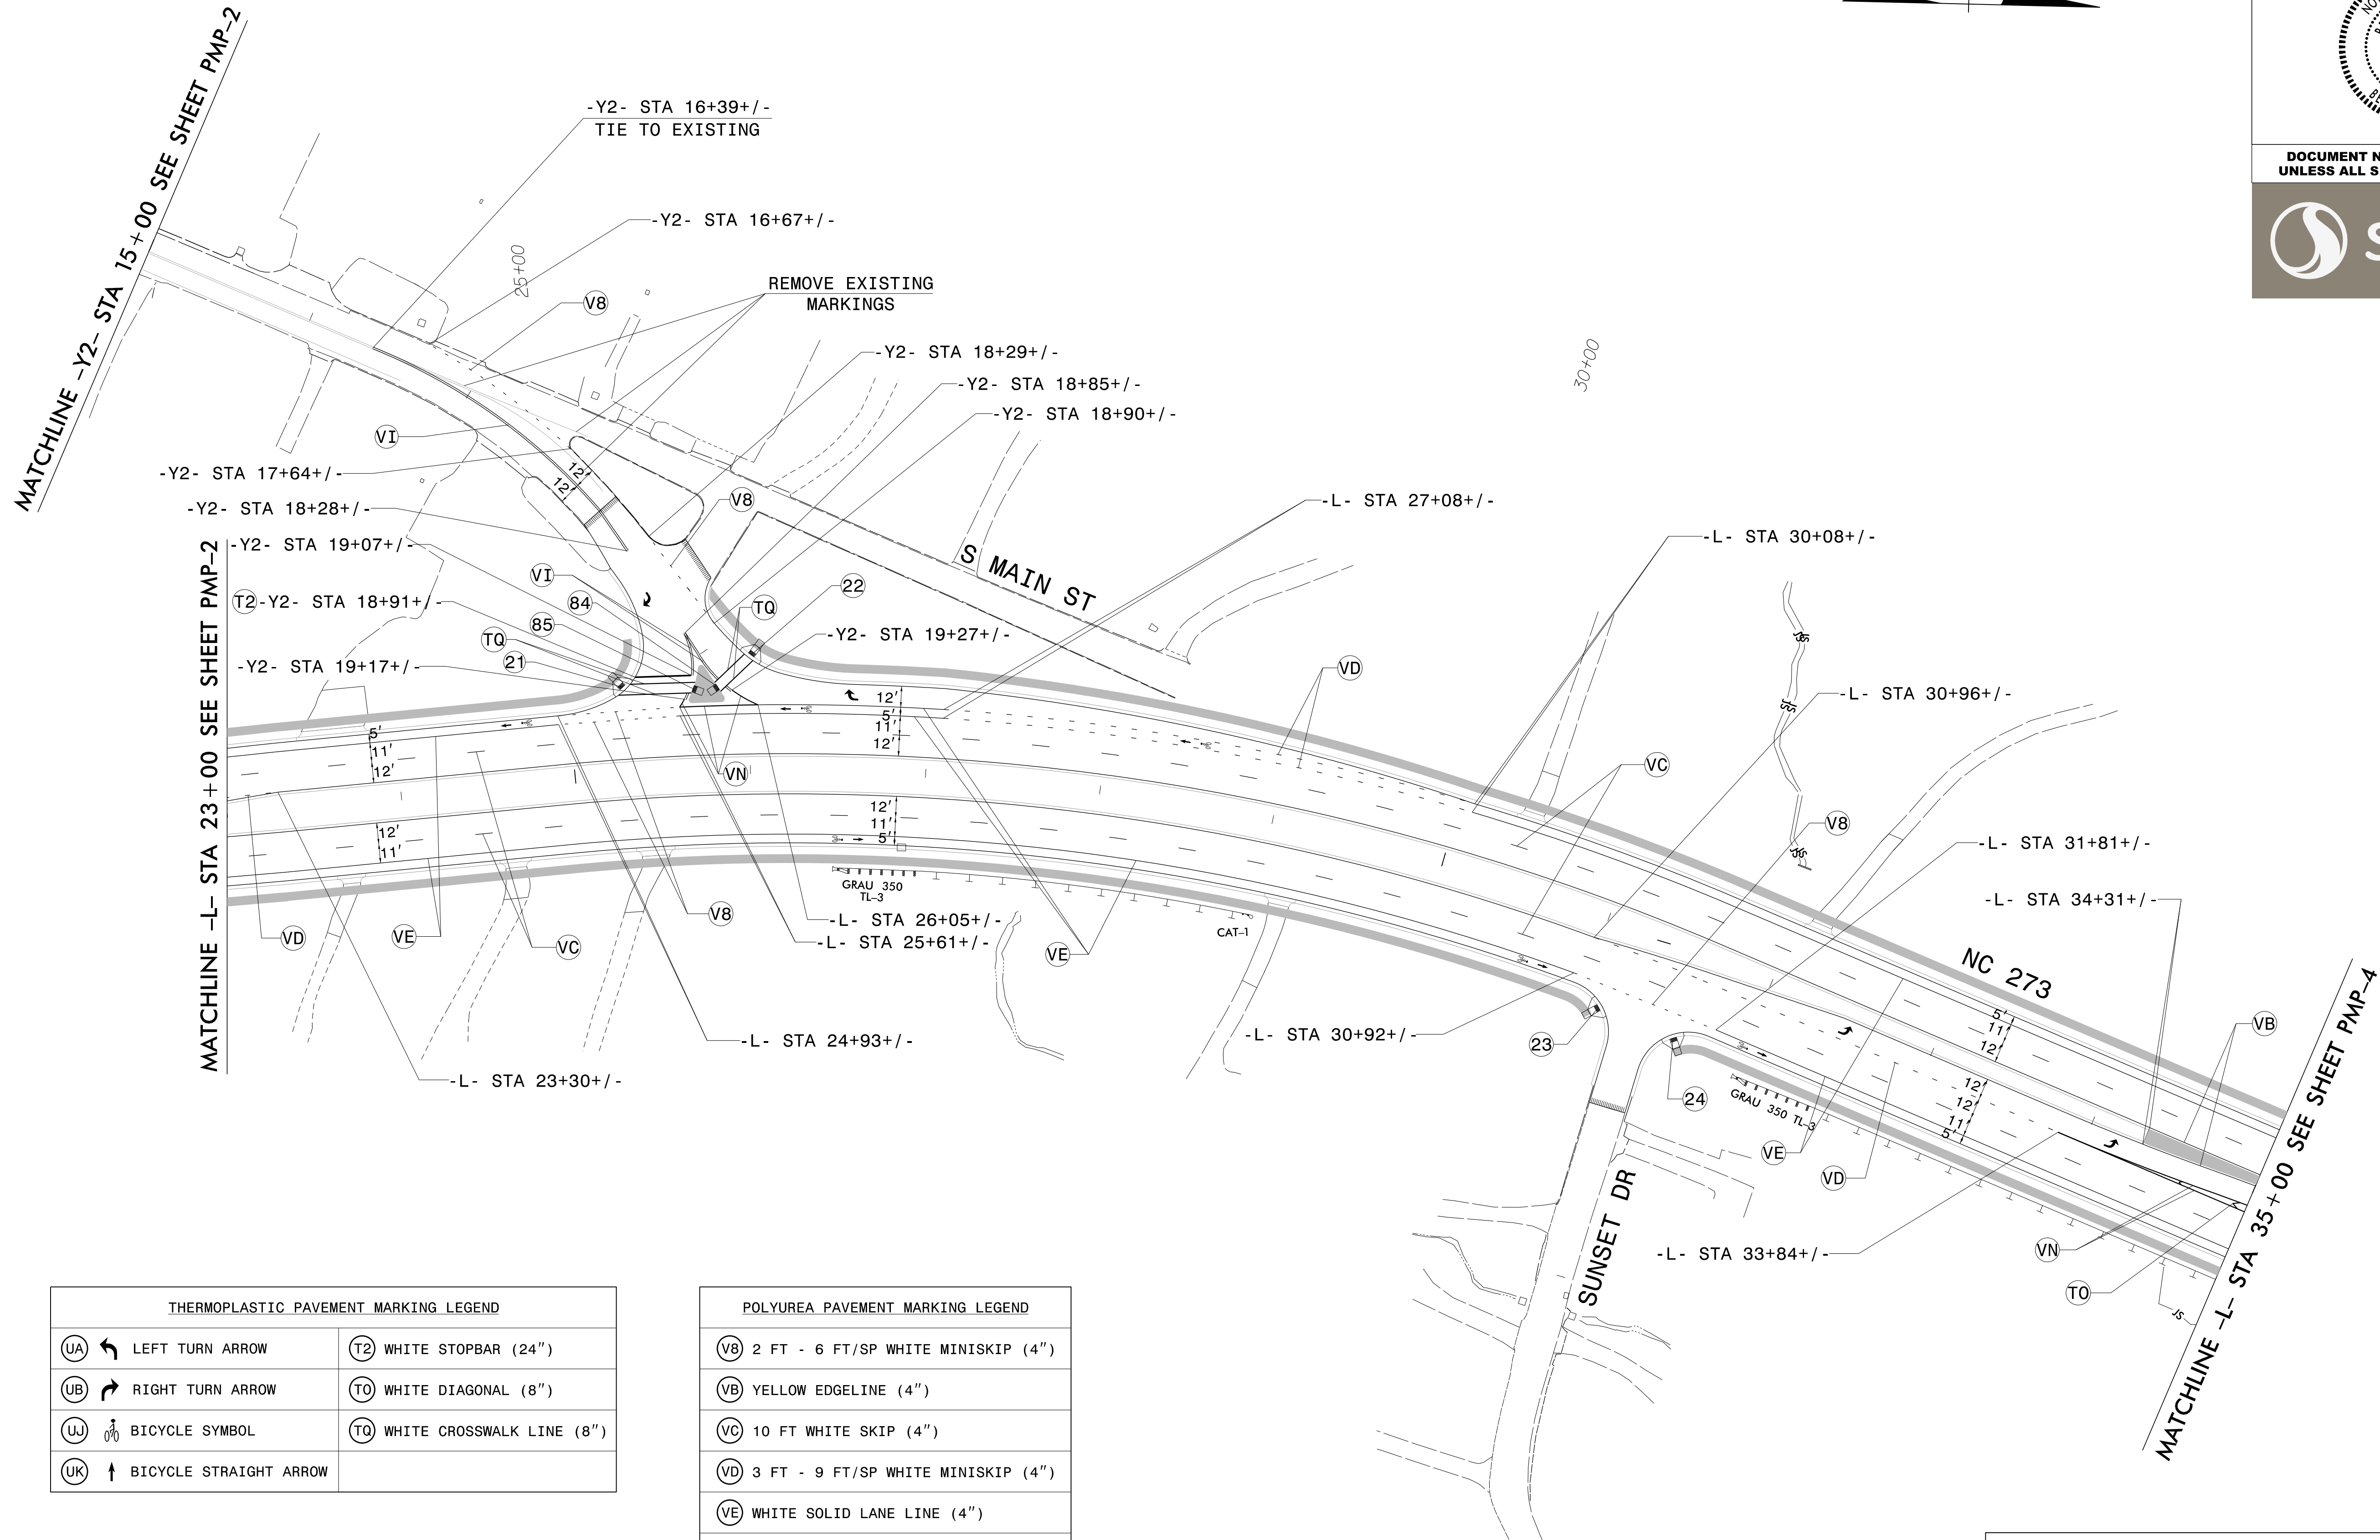




PAVEMENT MARKING DETAIL

\$\$\$\$\$SYTIME\$\$\$\$\$  
\$\$\$\$\$DDGN\$\$\$\$\$  
\$\$\$\$\$USERNAME\$\$\$\$\$

TIP NO. U-3633	SHEET NO. PMP-3
APPROVED: <i>Betsy L. Watson</i> -35E878B34F8743F-	
DATE: 10/2/2016	
SEAL	
	
DOCUMENT NOT CONSIDERED FINAL UNLESS ALL SIGNATURES COMPLETED	
	



THERMOPLASTIC PAVEMENT MARKING LEGEND	
(UA) 	LEFT TURN ARROW
(UB) 	RIGHT TURN ARROW
(UL) 	BICYCLE SYMBOL
(UK) 	BICYCLE STRAIGHT ARROW
(T2) 	WHITE STOPBAR (24")
(T0) 	WHITE DIAGONAL (8")
(TQ) 	WHITE CROSSWALK LINE (8")

POLYUREA PAVEMENT MARKING LEGEND	
(V8) 	2 FT - 6 FT/SP WHITE MINISKIP (4")
(VB) 	YELLOW EDGELINE (4")
(VC) 	10 FT WHITE SKIP (4")
(VD) 	3 FT - 9 FT/SP WHITE MINISKIP (4")
(VE) 	WHITE SOLID LANE LINE (4")
(VI) 	YELLOW DOUBLE CENTER (4")
(VN) 	WHITE GORELINE (8")

PAVEMENT MARKING DETAIL

\$\$\$\$\$SYTIME\$\$\$\$\$  
 \$\$\$DGN\$\$\$\$\$  
 \$\$\$USERNAME\$\$\$\$\$

APPROVED: *Betsy L. Watson*

DATE: 10/2/2016





DOCUMENT NOT CONSIDERED FINAL UNLESS ALL SIGNATURES COMPLETED



THERMOPLASTIC PAVEMENT MARKING LEGEND	
(UA) LEFT TURN ARROW	(TO) WHITE DIAGONAL (8")
(UT) U-TURN ARROW	
(UB) BICYCLE SYMBOL	
(UK) BICYCLE STRAIGHT ARROW	



POLYUREA PAVEMENT MARKING LEGEND	
(V8) 2 FT - 6 FT/SP WHITE MINISKIP (4")	
(V9) 2 FT - 6 FT/SP YELLOW MINISKIP (4")	
(VA) WHITE EDGELINE (4")	
(VB) YELLOW EDGELINE (4")	
(VC) 10 FT WHITE SKIP (4")	
(VD) 3 FT - 9 FT/SP WHITE MINISKIP (4")	
(VE) WHITE SOLID LANE LINE (4")	
(VN) WHITE GORELINE (8")	

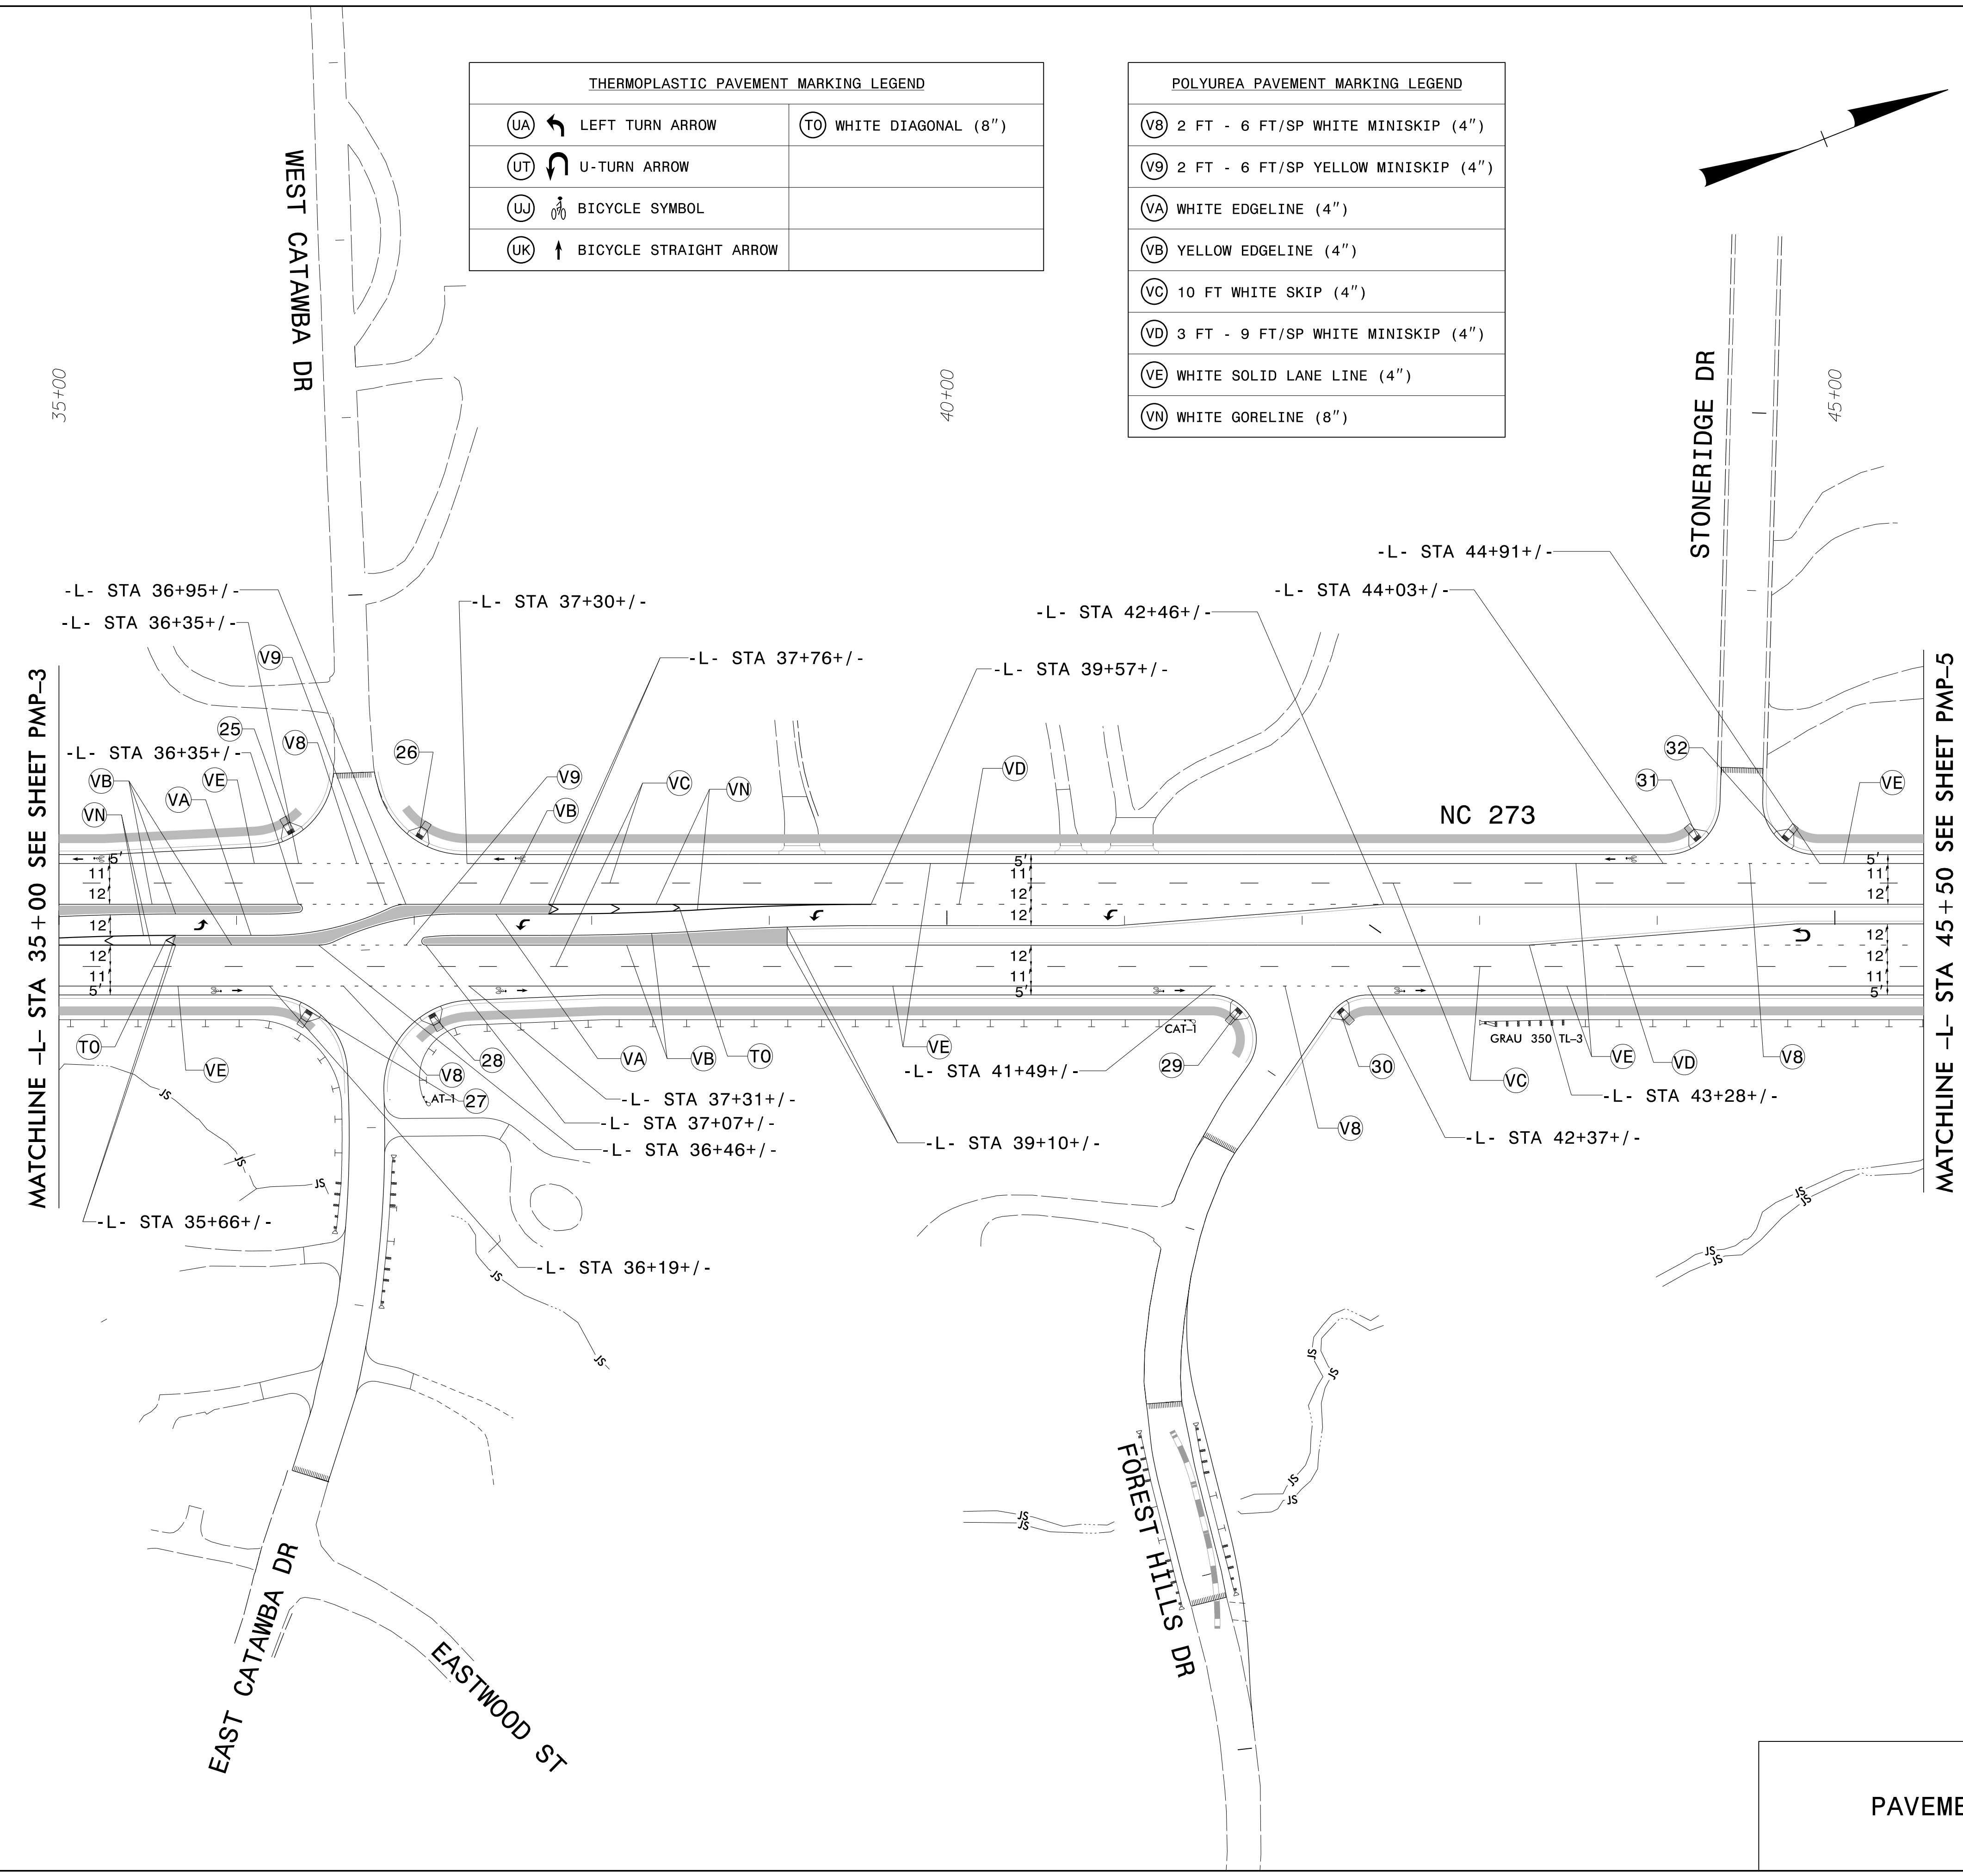
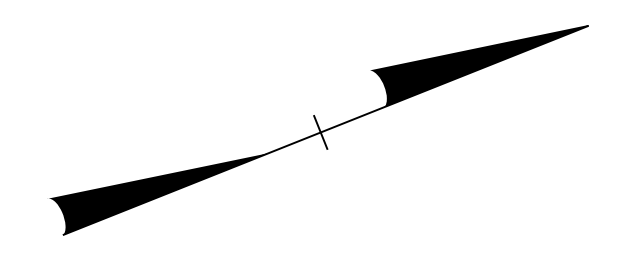


\$\$\$\$\$SYTIME\$\$\$\$\$  
\$\$\$\$\$DDGN\$\$\$\$\$  
\$\$\$\$\$USERNAME\$\$\$\$\$

PAVEMENT MARKING DETAIL



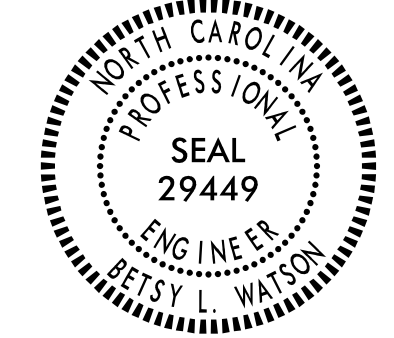


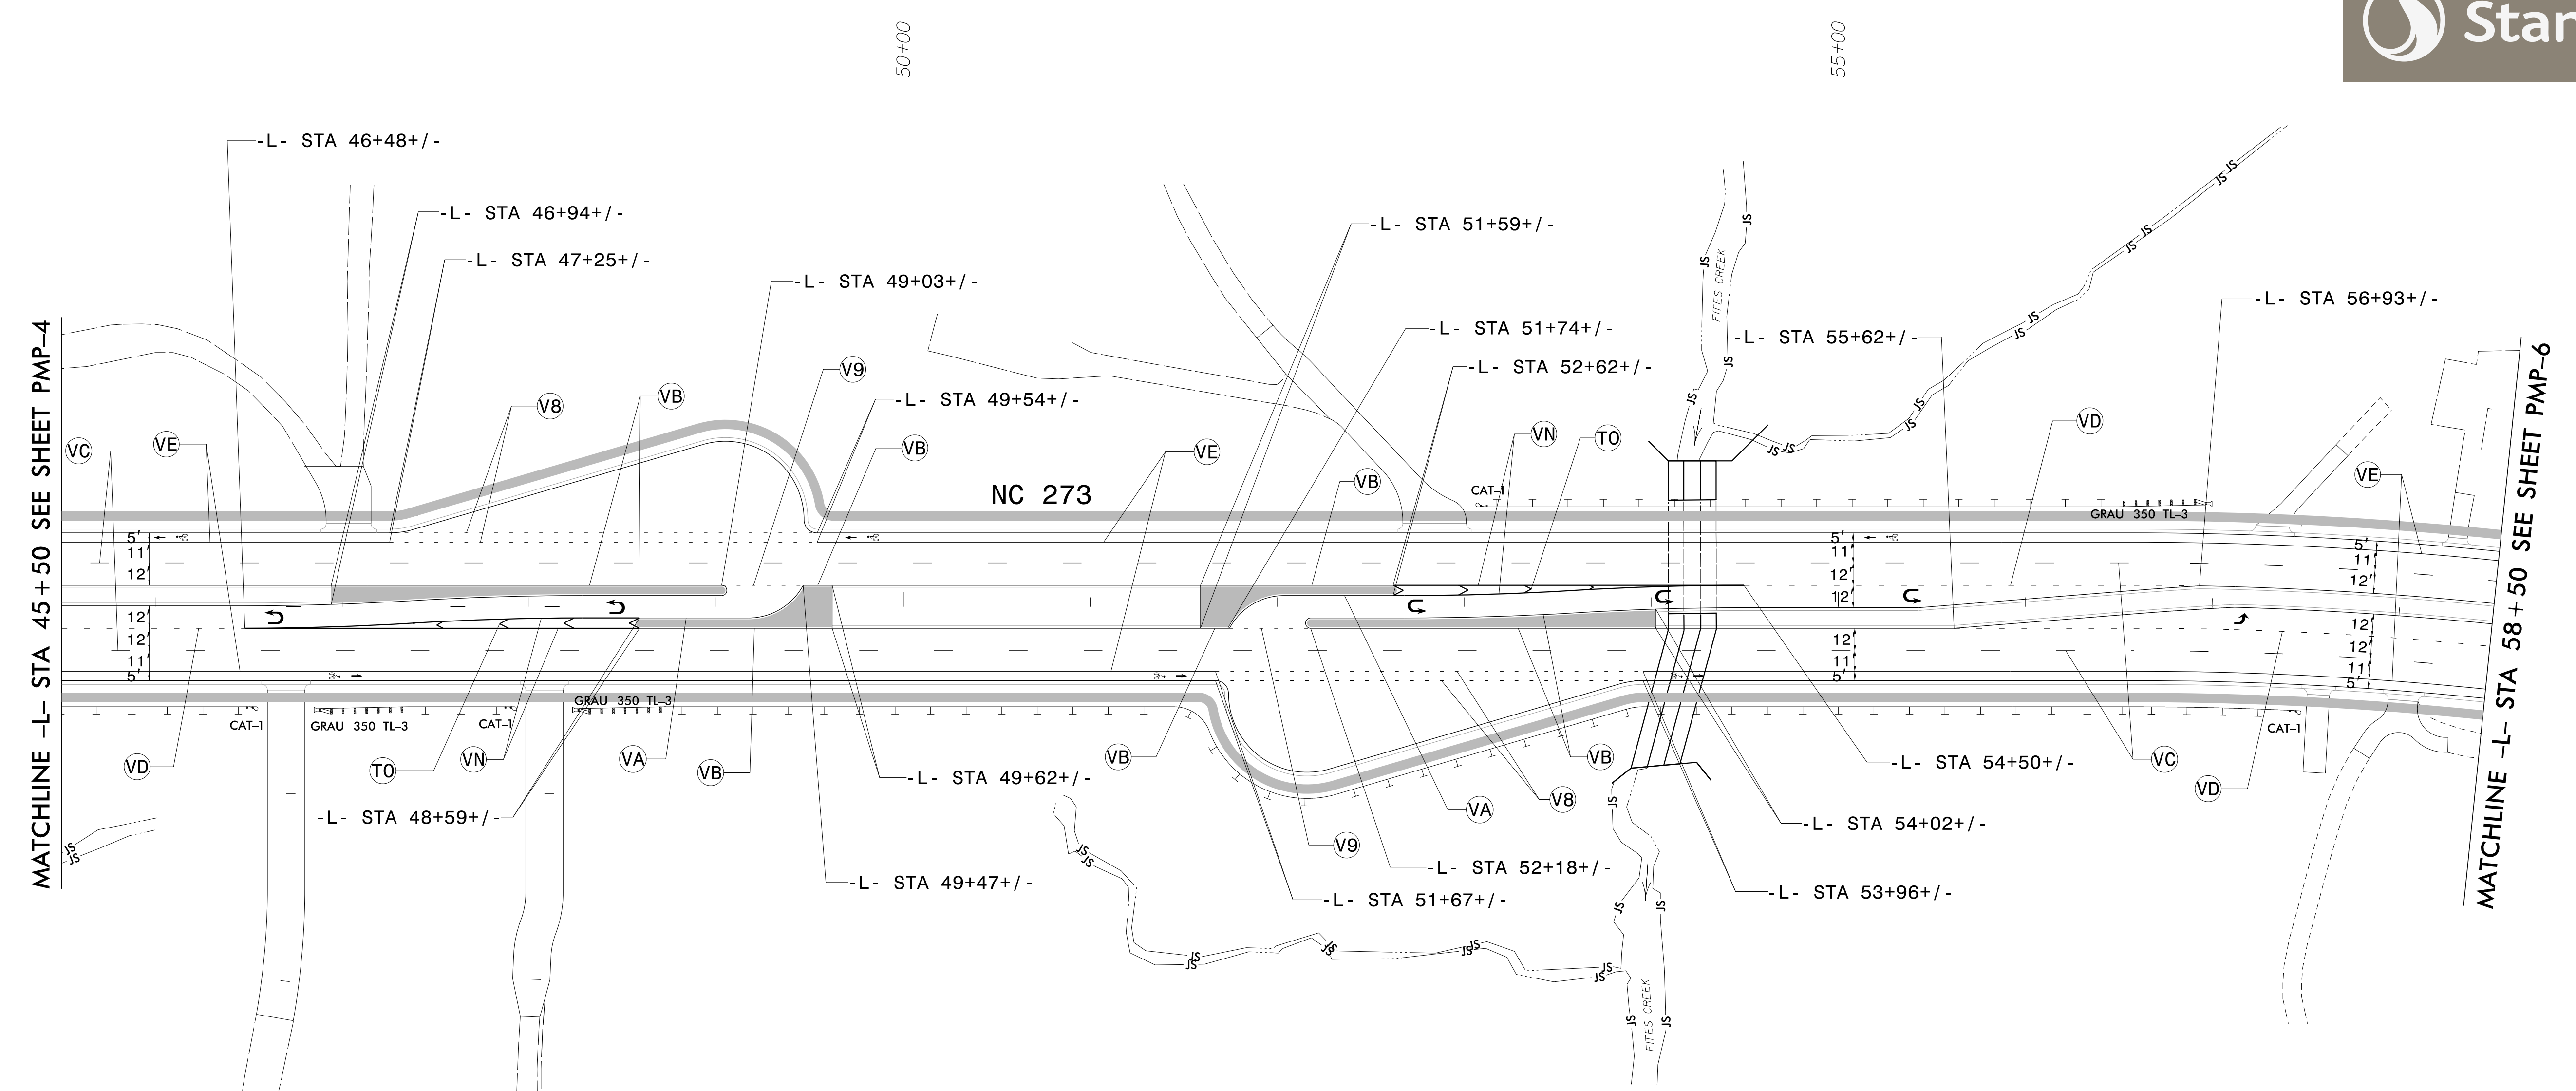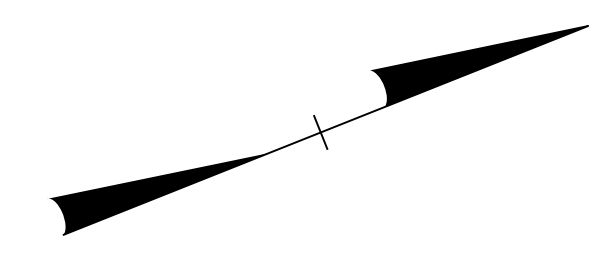








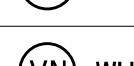
TIP NO. U-3633	SHEET NO. PMP-5
APPROVED: <i>Betsy L. Watson</i> DocuSigned by: Betsy L. Watson 35E678B34F8743F...	
DATE: 10/2/2016	
SEAL	
	
DOCUMENT NOT CONSIDERED FINAL UNLESS ALL SIGNATURES COMPLETED	
	

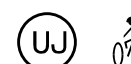

MATCHLINE -L- STA 45 + 50 SEE SHEET PMP-4

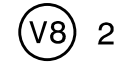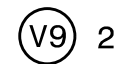

MATCHLINE -L- STA 58 + 50 SEE SHEET PMP-6


THERMOPLASTIC PAVEMENT MARKING LEGEND	
 UA	LEFT TURN ARROW
 UT	U-TURN ARROW
 UJ	BICYCLE SYMBOL
 UK	BICYCLE STRAIGHT ARROW
 TO	WHITE DIAGONAL (8")

POLYUREA PAVEMENT MARKING LEGEND	
 VB	2 FT - 6 FT/SP WHITE MINISKIP (4")
 V9	2 FT - 6 FT/SP YELLOW MINISKIP (4")
 VA	WHITE EDGELINE (4")
 VB	YELLOW EDGELINE (4")
 VC	10 FT WHITE SKIP (4")
 VD	3 FT - 9 FT/SP WHITE MINISKIP (4")
 VE	WHITE SOLID LANE LINE (4")
 VN	WHITE GORELINE (8")

PAVEMENT MARKING DETAIL

\$\$\$\$\$SYTIME\$\$\$\$\$  
\$\$\$\$\$DDGN\$\$\$\$\$  
\$\$\$\$\$USERNAME\$\$\$\$\$

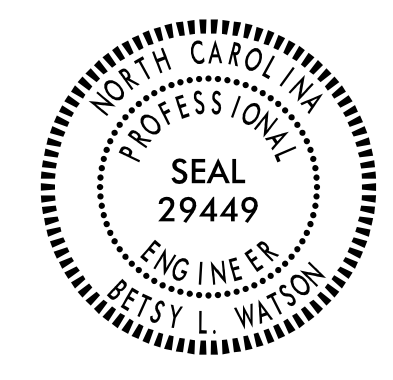TIP NO. U-3633	SHEET NO. PMP-6
APPROVED: <i>Betsy L. Watson</i> <small>DocuSigned by: Betsy L. Watson 35E678B34F8743F...</small>	
DATE: 10/2/2016	
SEAL	
	
<b>DOCUMENT NOT CONSIDERED FINAL UNLESS ALL SIGNATURES COMPLETED</b>	
	

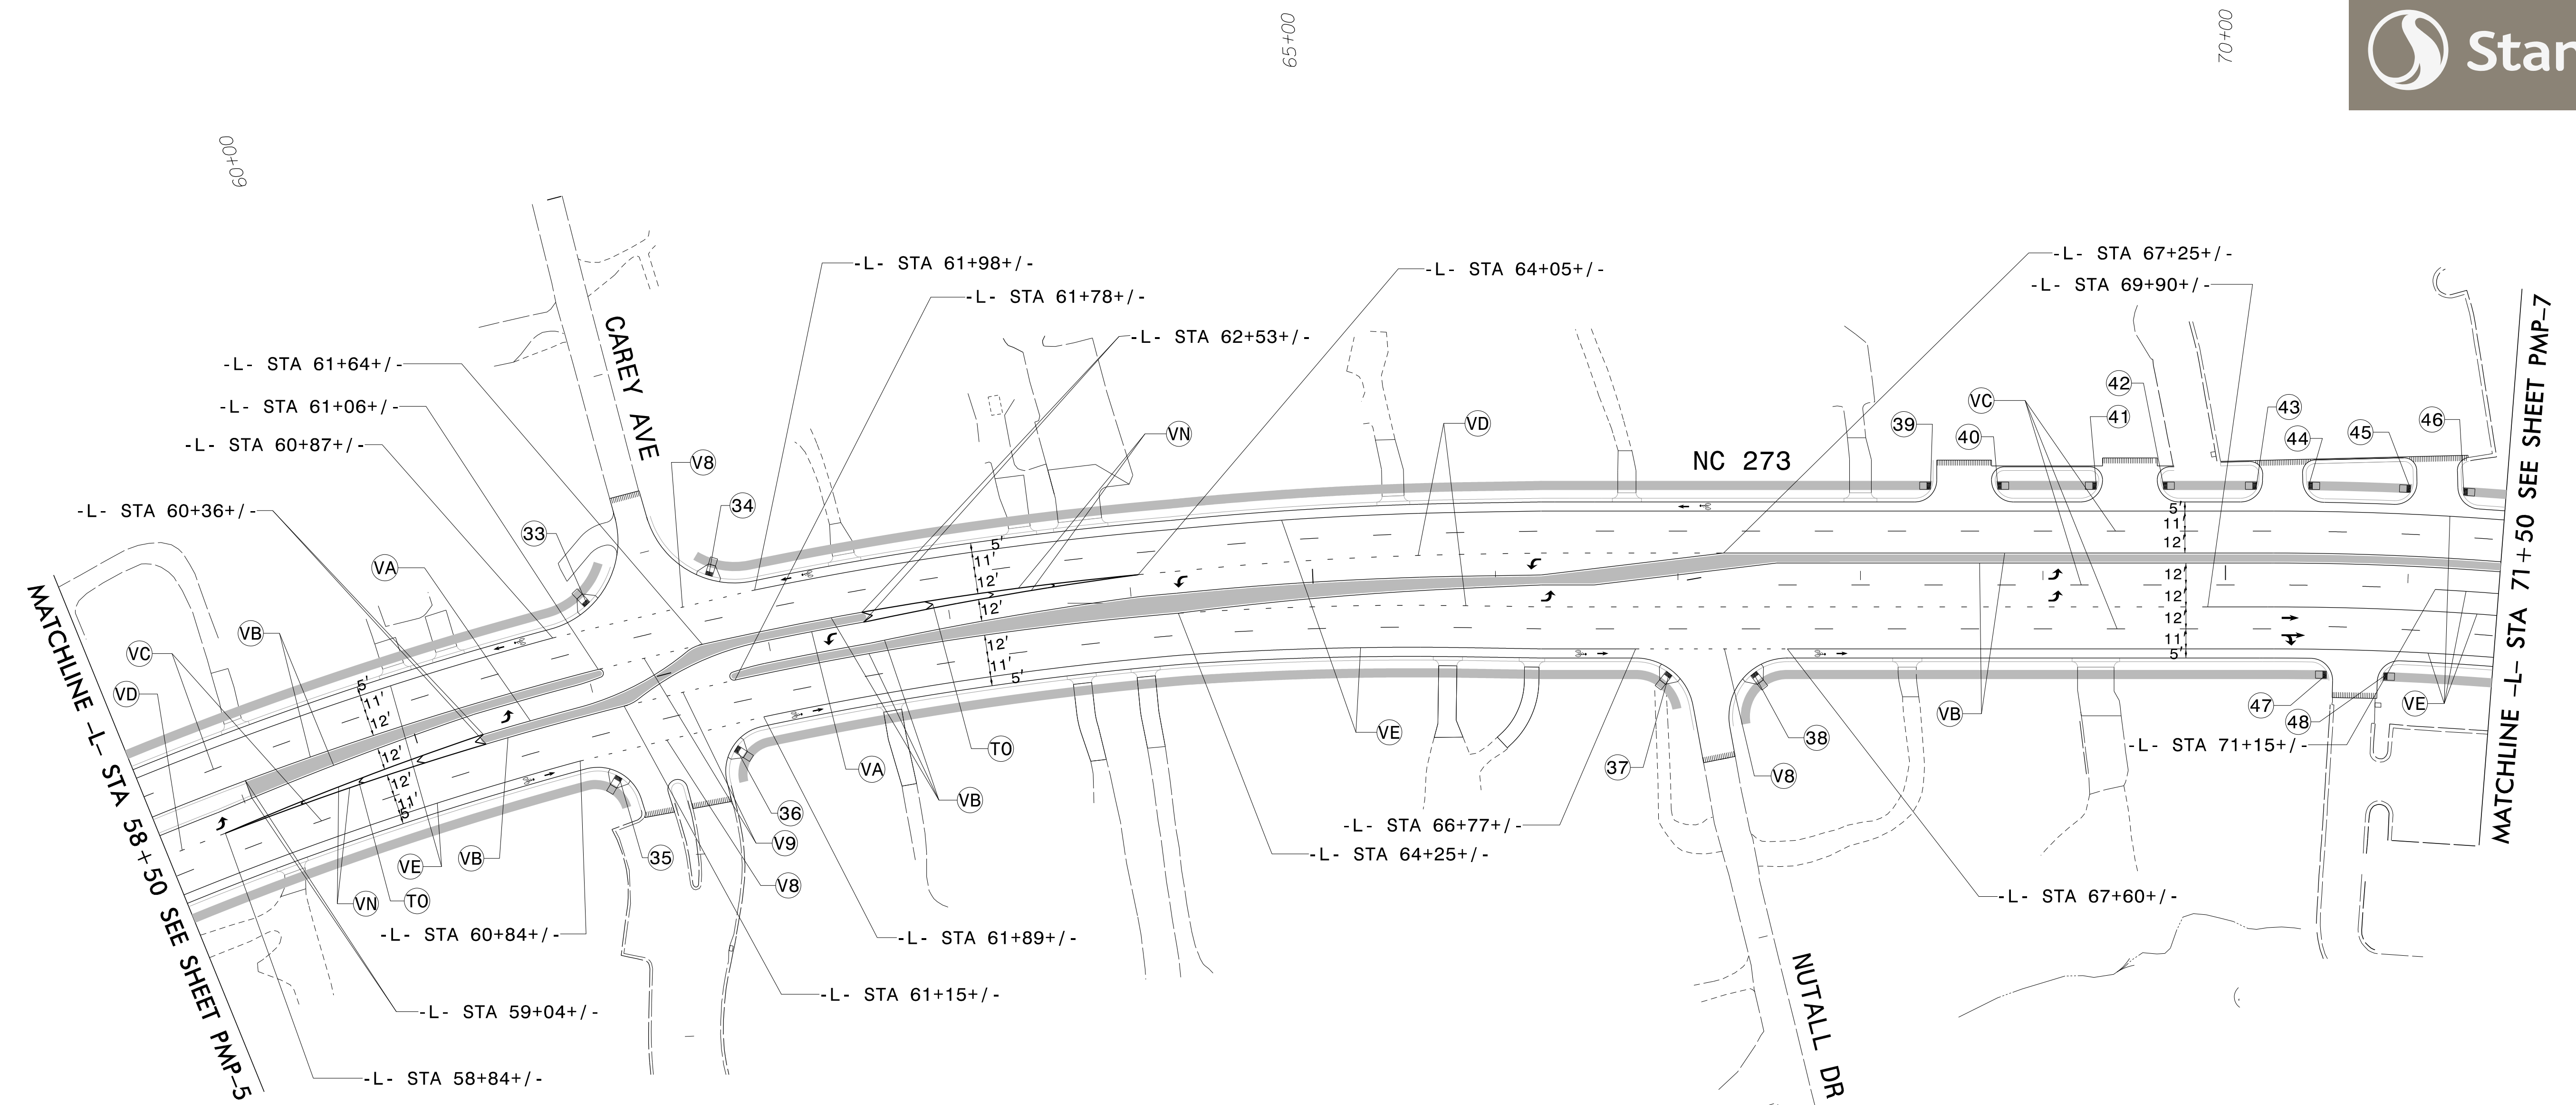

POLYUREA PAVEMENT MARKING LEGEND	
(V8)	2 FT - 6 FT/SP WHITE MINISKIP (4")
(V9)	2 FT - 6 FT/SP YELLOW MINISKIP (4")
(VA)	WHITE EDGELINE (4")
(VB)	YELLOW EDGELINE (4")
(VC)	10 FT WHITE SKIP (4")
(VD)	3 FT - 9 FT/SP WHITE MINISKIP (4")
(VE)	WHITE SOLID LANE LINE (4")
(VN)	WHITE GORELINE (8")

PAVEMENT MARKING DETAIL

\$\$\$\$\$SYTIME\$\$\$\$\$  
 \$\$\$DDGN\$\$\$\$\$  
 \$\$\$USERNAME\$\$\$\$\$



APPROVED: *Betsy L. Watson*  
DocuSigned by:  
 Betsy L. Watson  
 35E678B34F743F...

DATE: 10/2/2016



DOCUMENT NOT CONSIDERED FINAL  
 UNLESS ALL SIGNATURES COMPLETED





THERMOPLASTIC PAVEMENT MARKING LEGEND	
ⓐ LEFT TURN ARROW	Ⓣ1 WHITE LINE, RR X (16")
ⓑ RIGHT TURN ARROW	Ⓣ2 WHITE STOPBAR (24")
ⓒ STRAIGHT ARROW	ⓉⓅ YELLOW DIAGONAL (8")
ⓓ RIGHT/STRAIGHT ARROW	
Ⓤ1 ONLY ALPHANUMERIC CHARACTERS	
Ⓤ2 ALPHANUMERIC CHARACTERS	
ⓊⓅ BICYCLE SYMBOL	
ⓊⓀ BICYCLE STRAIGHT ARROW	

85+00

POLYUREA PAVEMENT MARKING LEGEND	
Ⓥ13 3 FT - 9 FT/SP WHITE MINISKIP (8")	
Ⓥⓐ WHITE EDGELINE (4")	
Ⓥⓑ YELLOW EDGELINE (4")	
Ⓥⓒ 10 FT WHITE SKIP (4")	
Ⓥⓓ 3 FT - 9 FT/SP WHITE MINISKIP (4")	
Ⓥⓔ WHITE SOLID LANE LINE (4")	
Ⓥⓕ 10 FT YELLOW SKIP (4")	
Ⓥⓓ YELLOW SINGLE CENTER (4")	
Ⓥⓖ YELLOW DOUBLE CENTER (4")	
Ⓥⓗ WHITE GORELINE (8")	
Ⓥⓓ WHITE SOLID LANE LINE (8")	

90+00

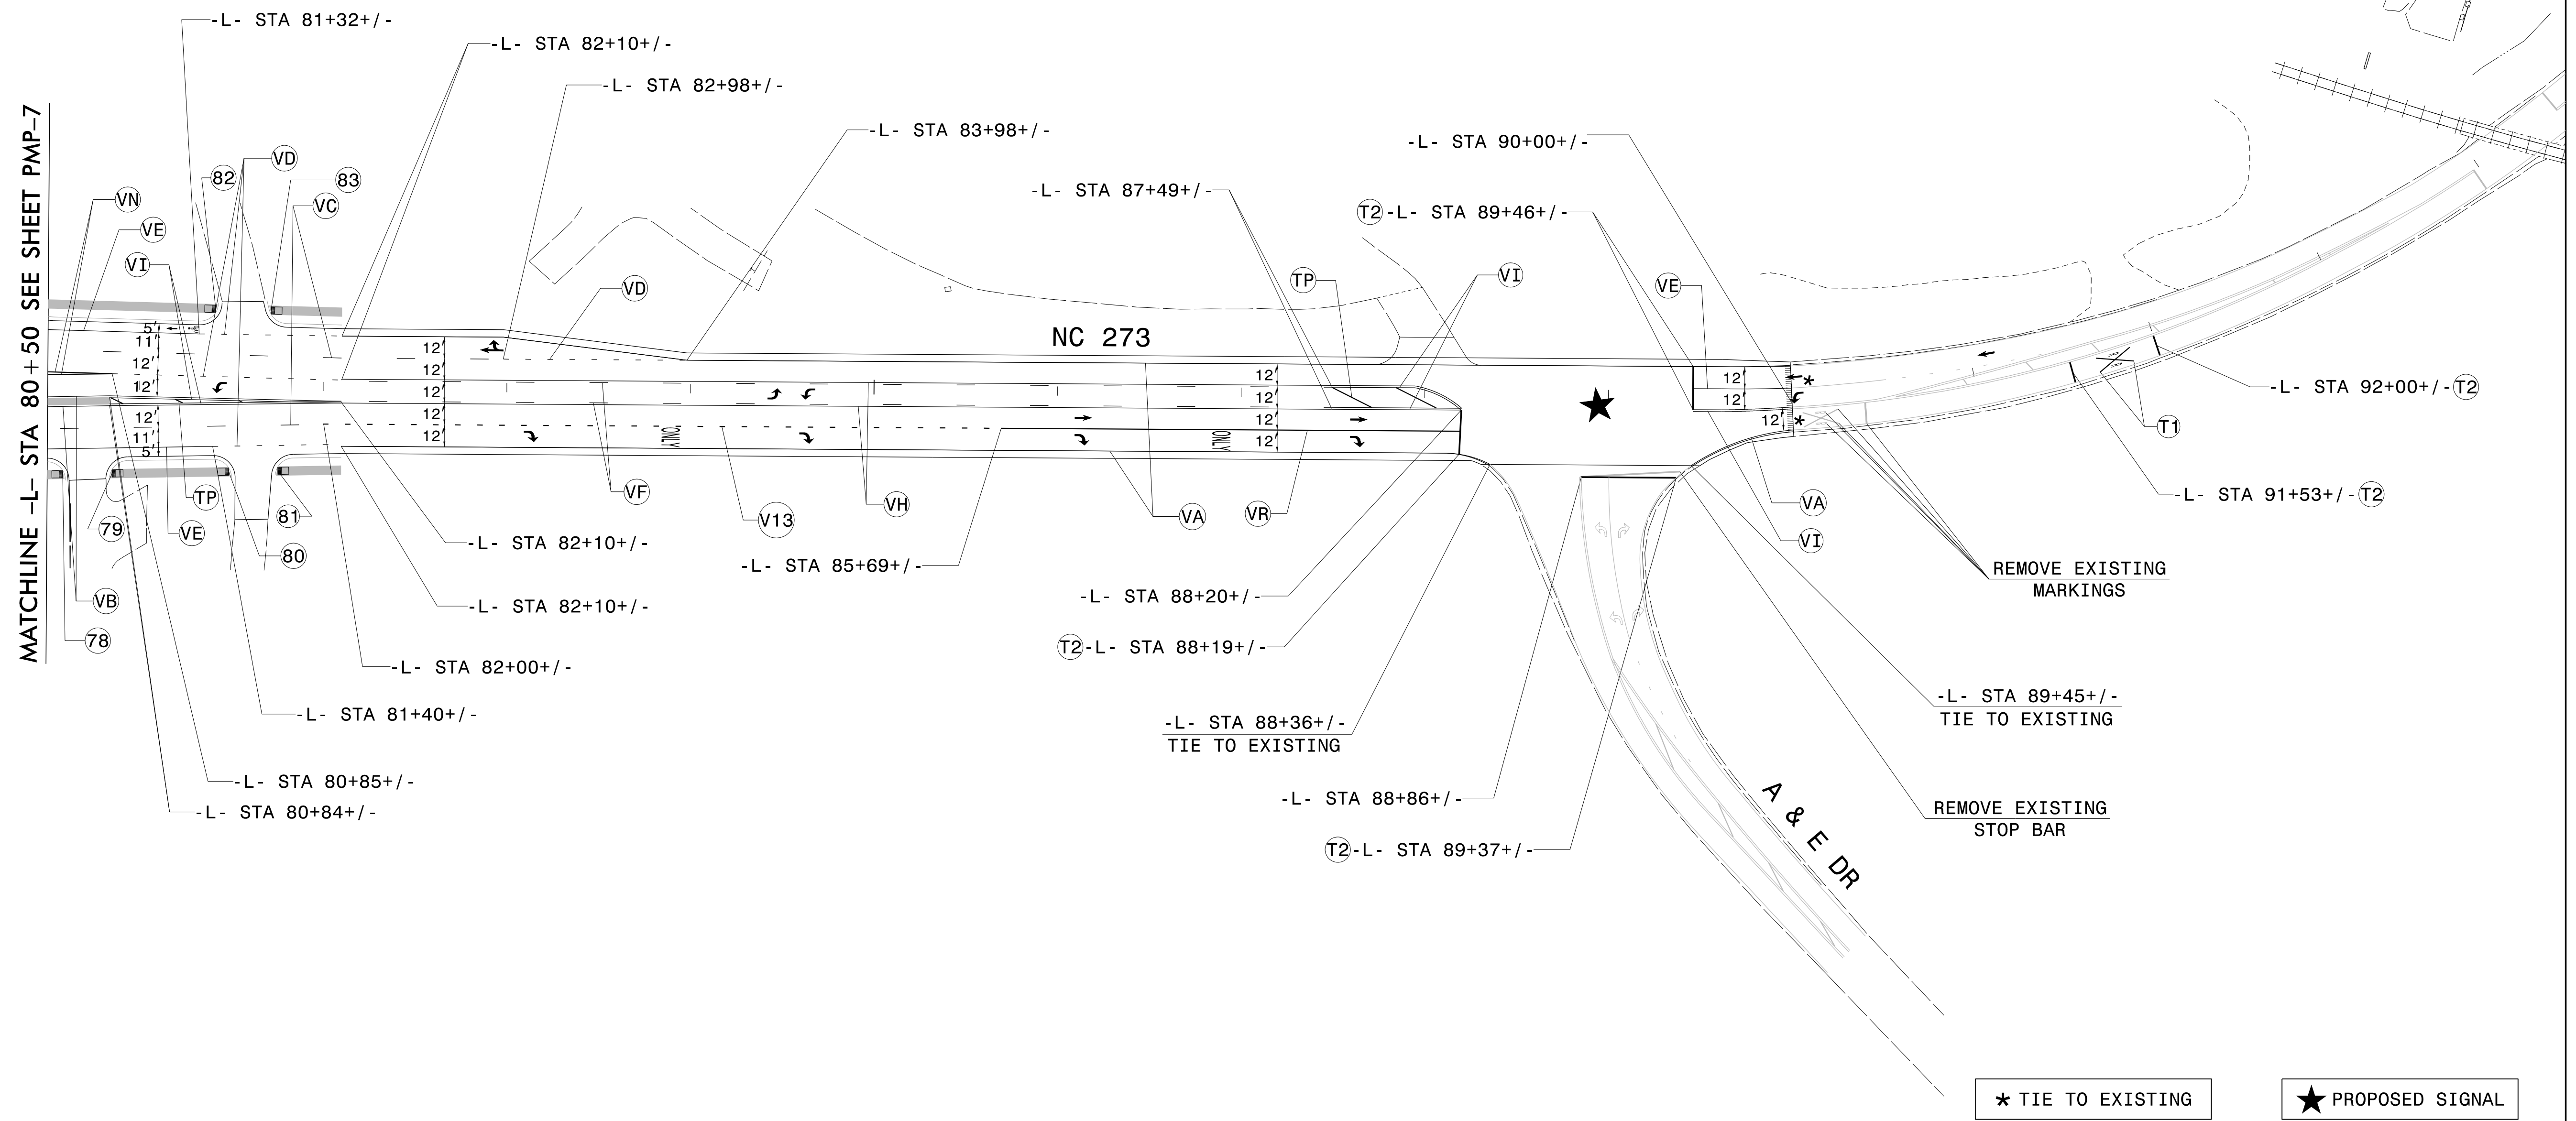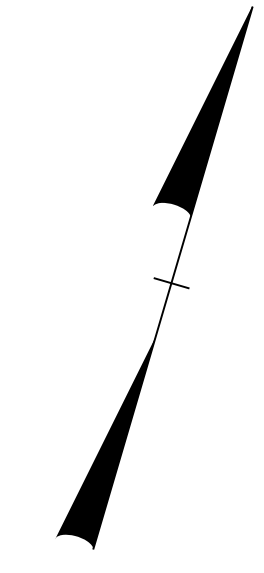

\$\$\$\$\$SYTIME\$\$\$\$\$  
 \$\$\$\$DGN\$\$\$\$\$  
 \$\$\$\$.USERNAME\$\$\$\$\$

PAVEMENT MARKING DETAIL

