
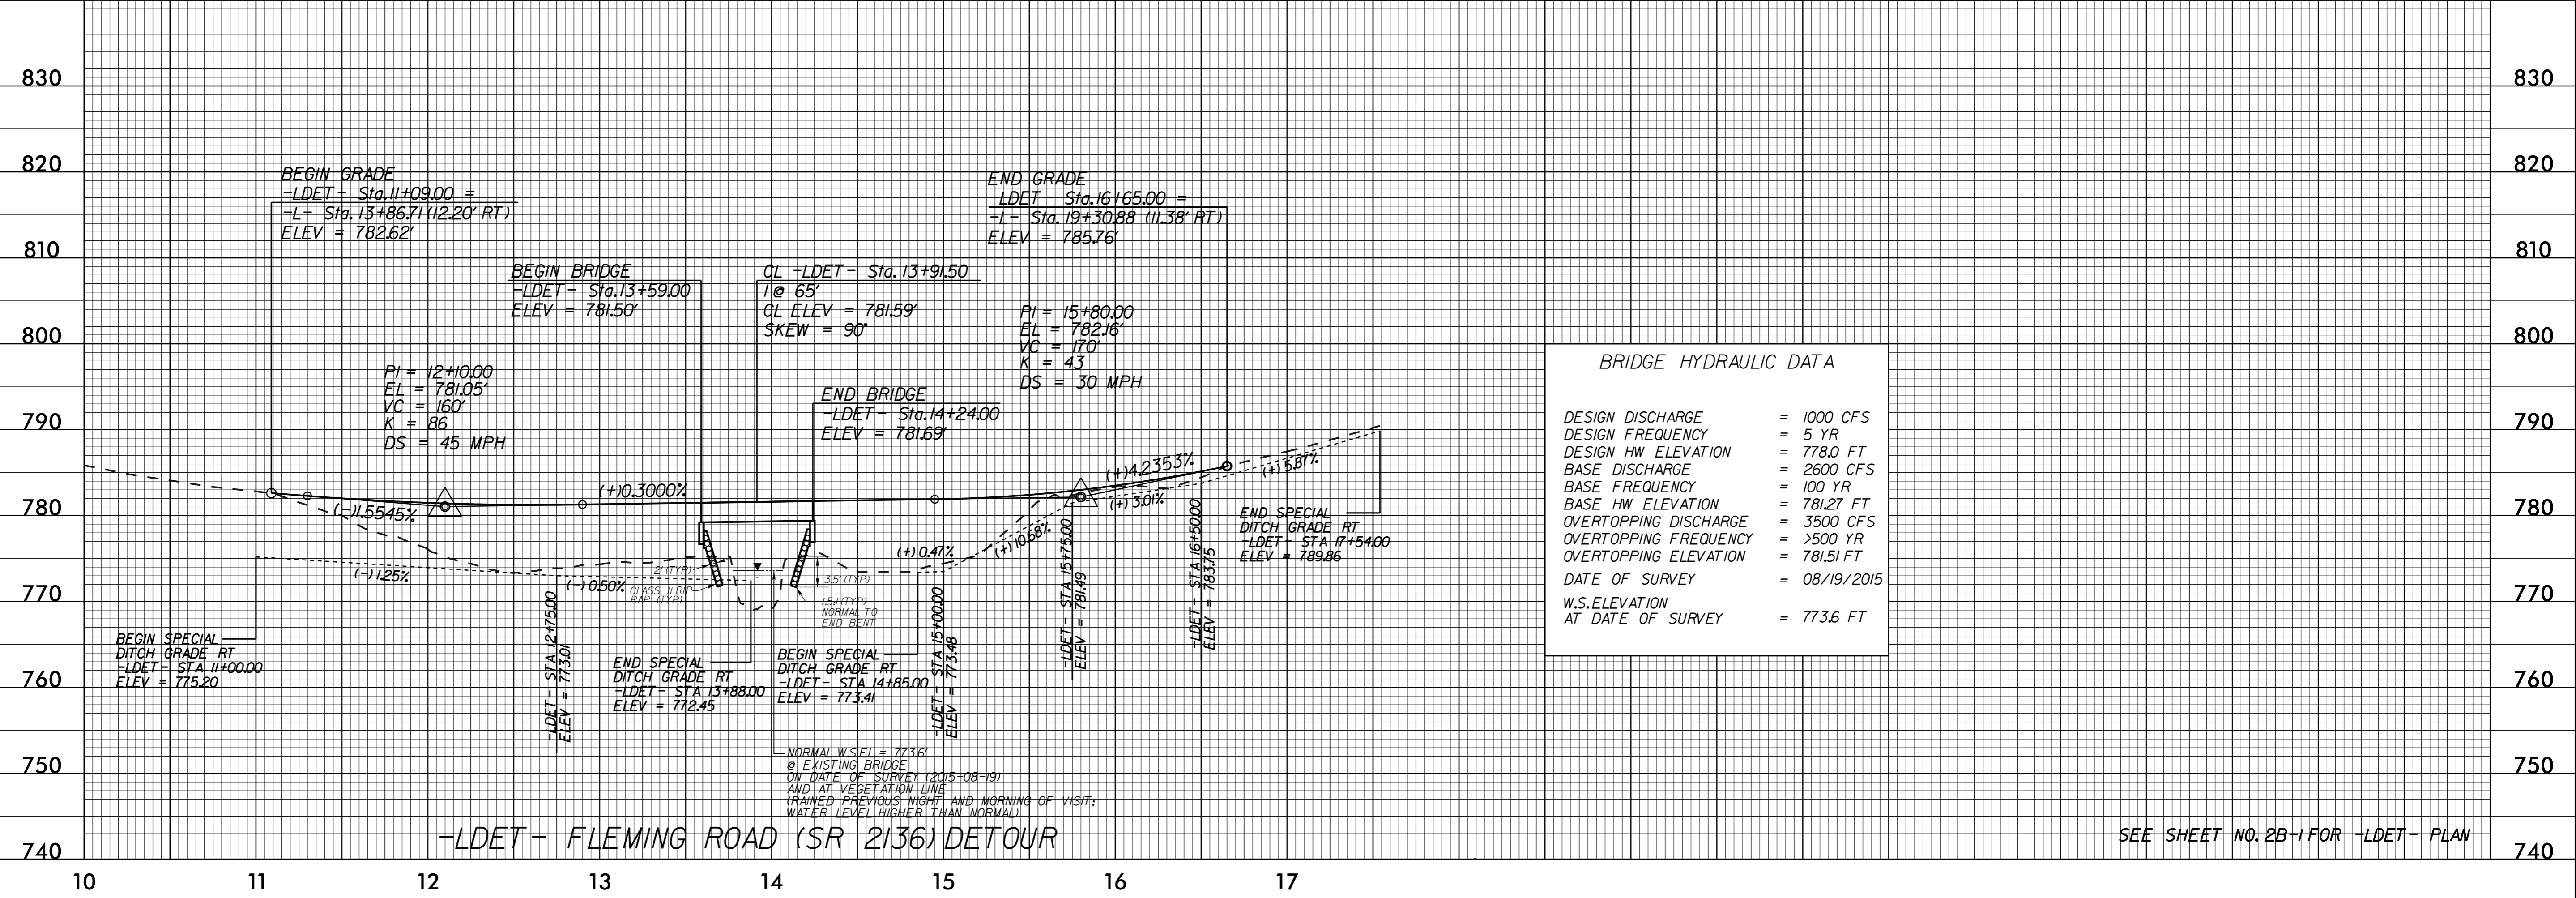


DOCUMENT NOT CONSIDERED FINAL
UNLESS ALL SIGNATURES COMPLETED

REVISIONS

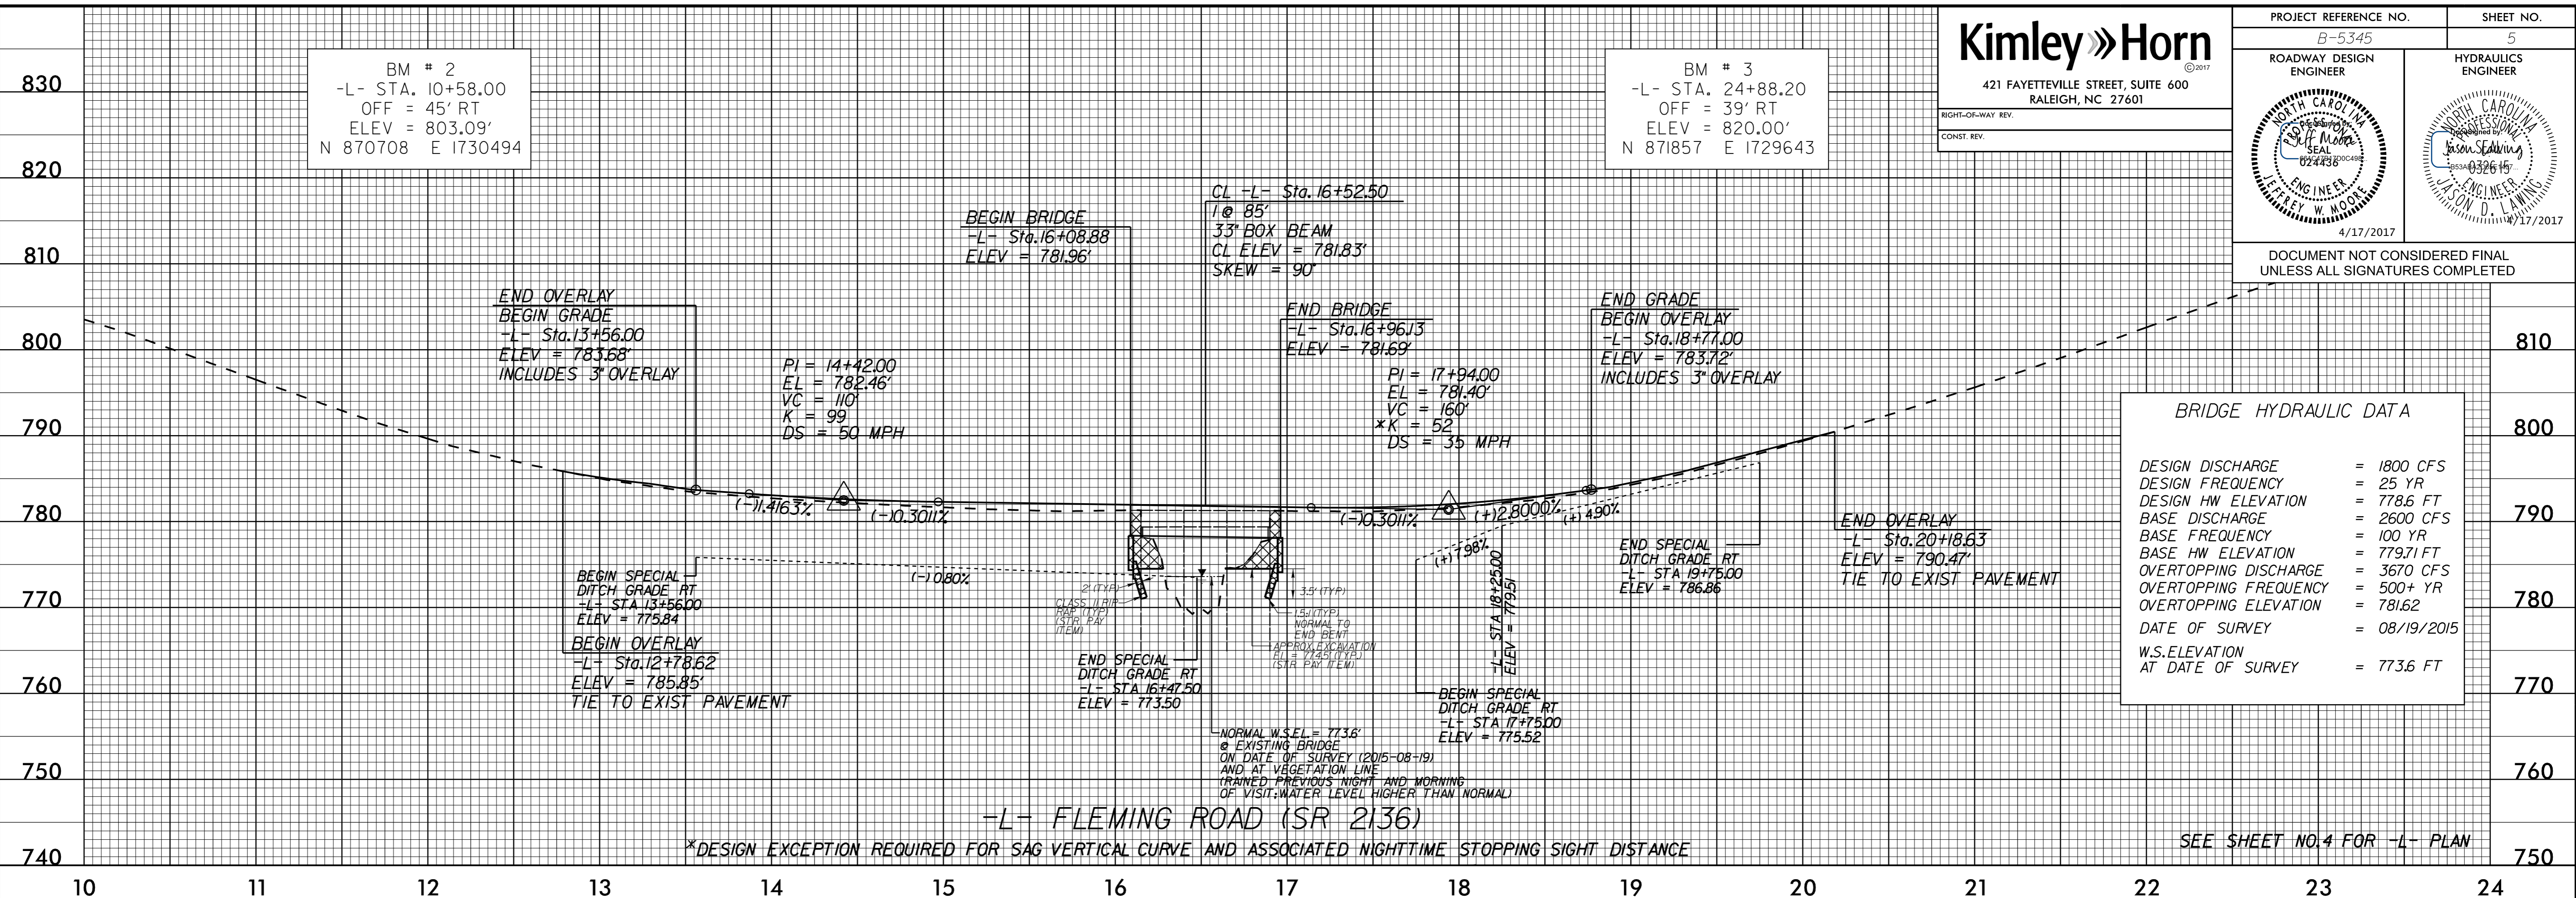

K:\RAL_Roadway\010136275 - B-5345\Roadway\Pro\B5345_rdy.dwg
 3/7/2017