


**This electronic collection of documents is provided
for the convenience of the user
and is Not a Certified Document –**

**The documents contained herein were originally issued
and sealed by the individuals whose names and license
numbers appear on each page, on the dates appearing
with their signature on that page.**


**This file or an individual page
shall not be considered a certified document.**

K:\PAL_Roadway\01036275 - B-5345\Roadway\SCB-5345_rdy_xpl.LDDET.dgn
 3/7/2017

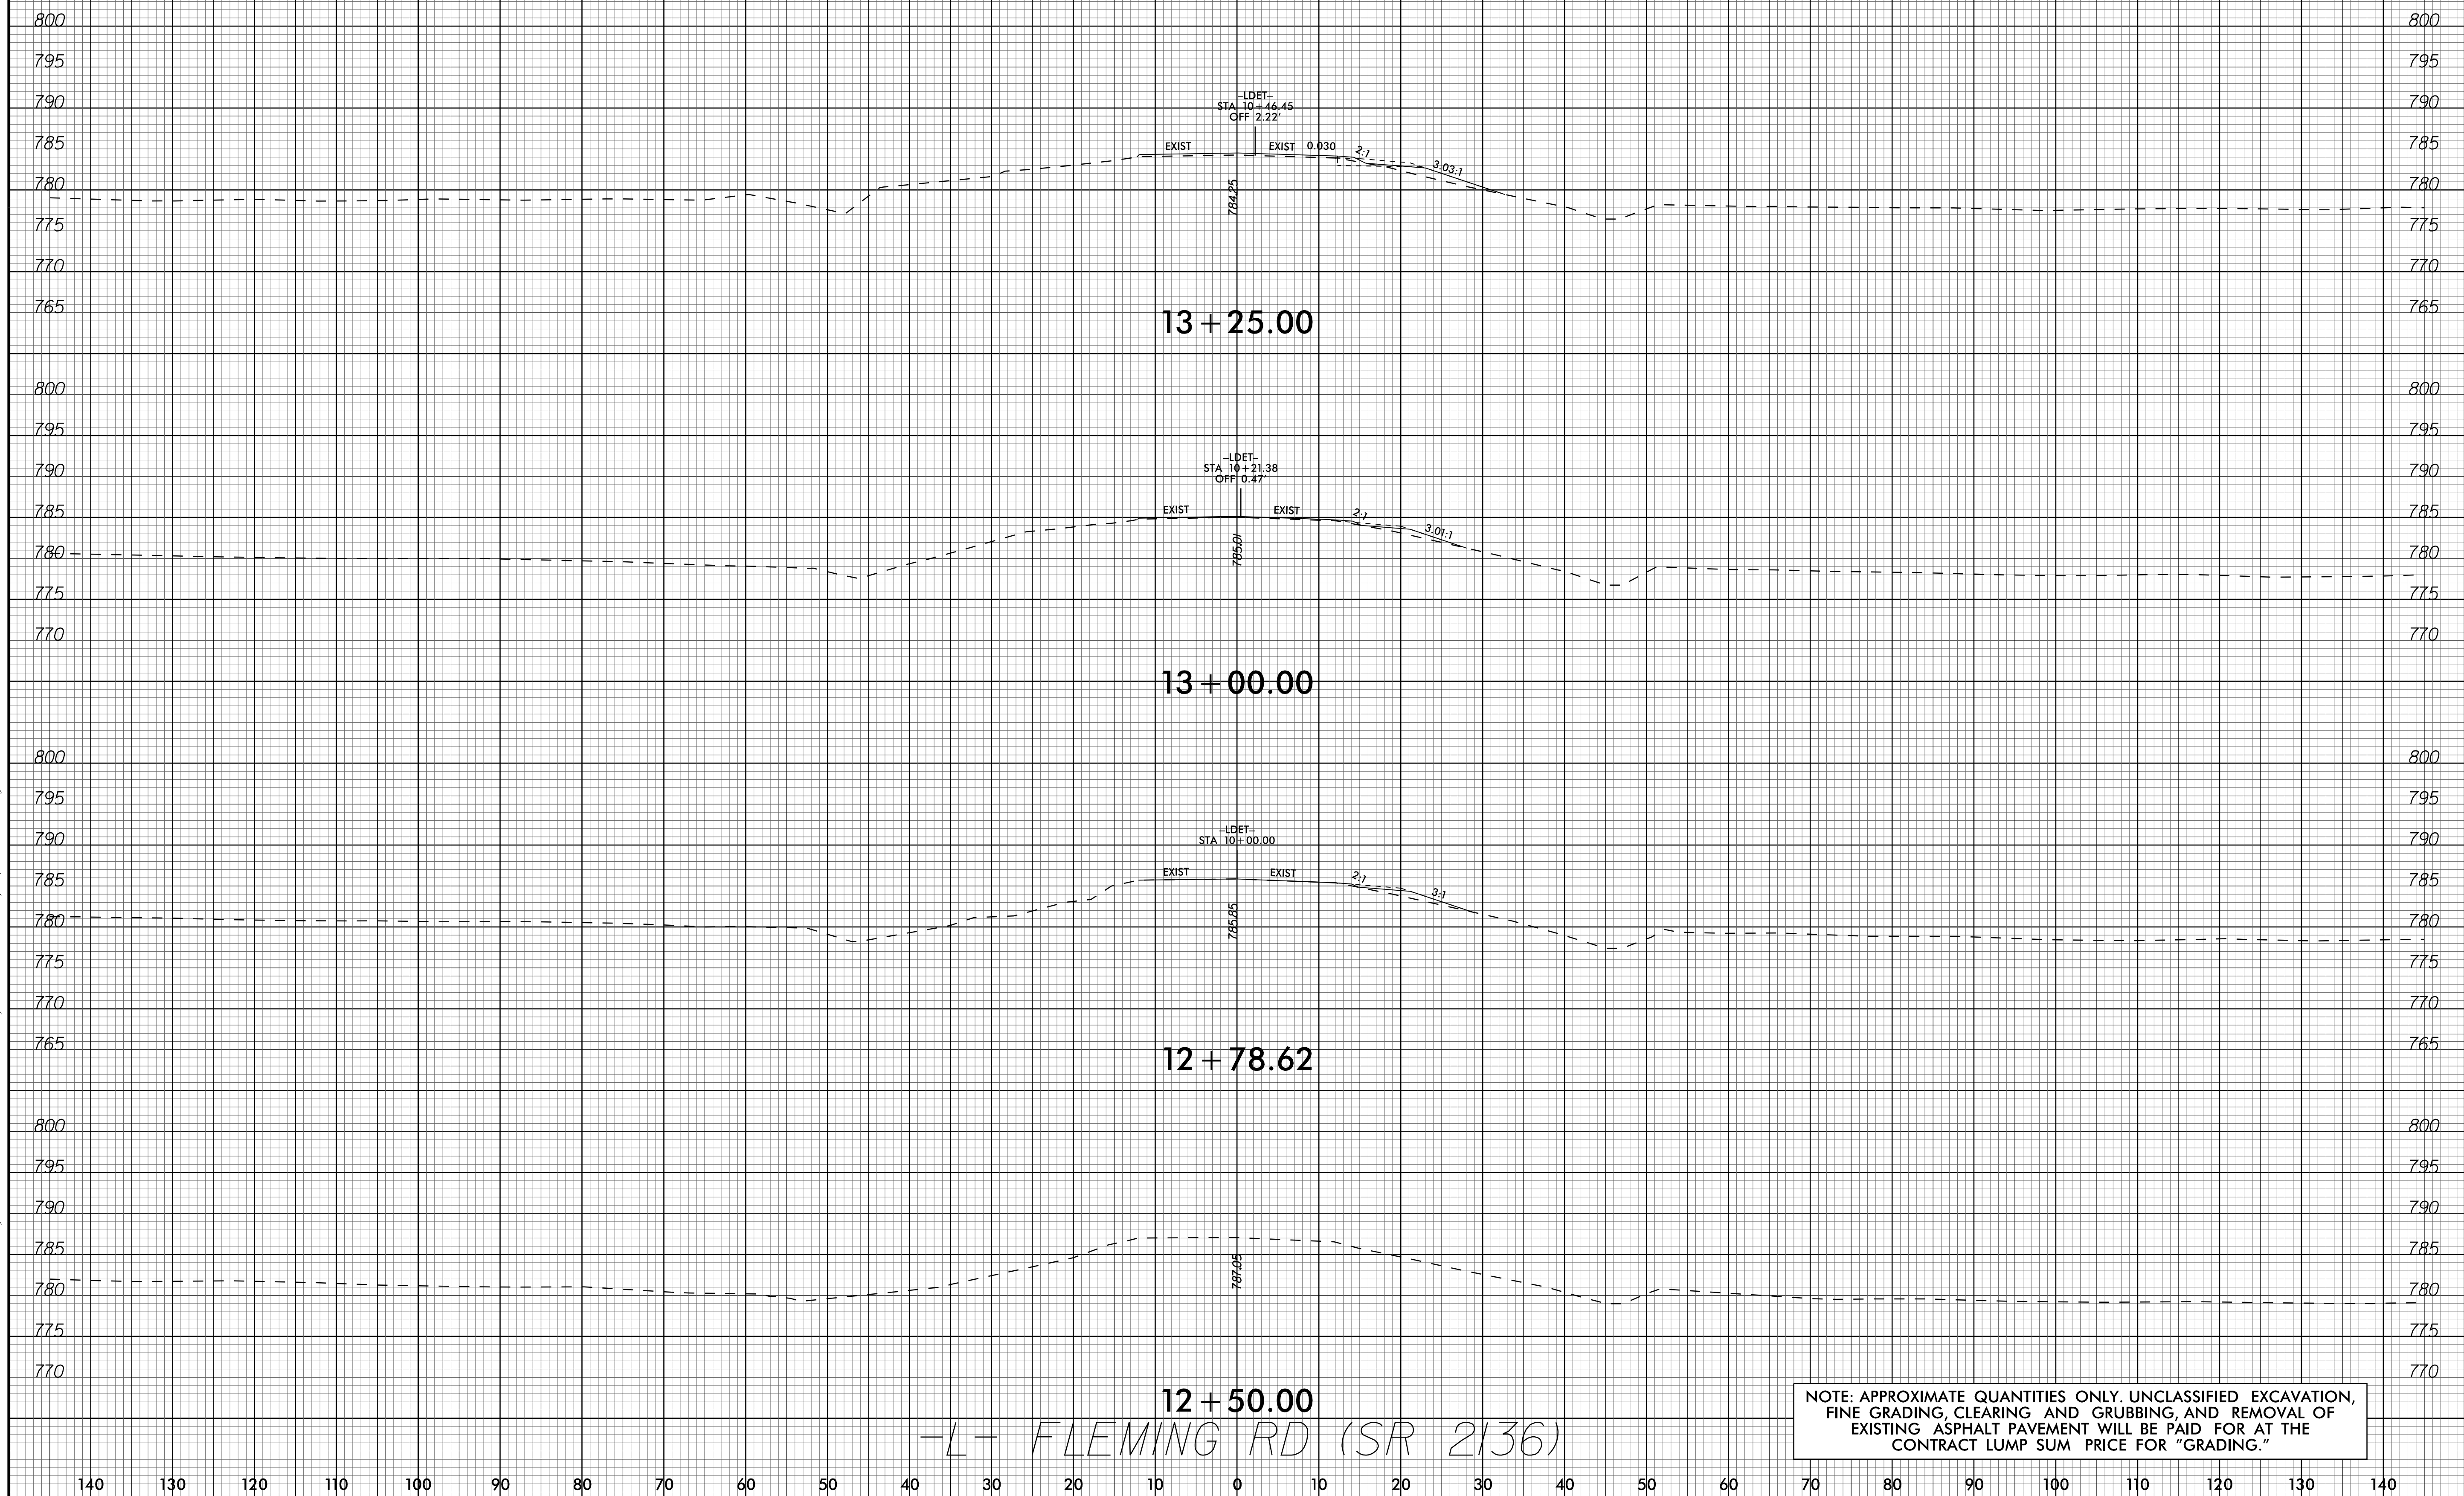


-L- FLEMING RD (SR 2136)

NOTE: APPROXIMATE QUANTITIES ONLY. UNCLASSIFIED EXCAVATION, FINE GRADING, CLEARING AND GRUBBING, AND REMOVAL OF EXISTING ASPHALT PAVEMENT WILL BE PAID FOR AT THE CONTRACT LUMP SUM PRICE FOR "GRADING."

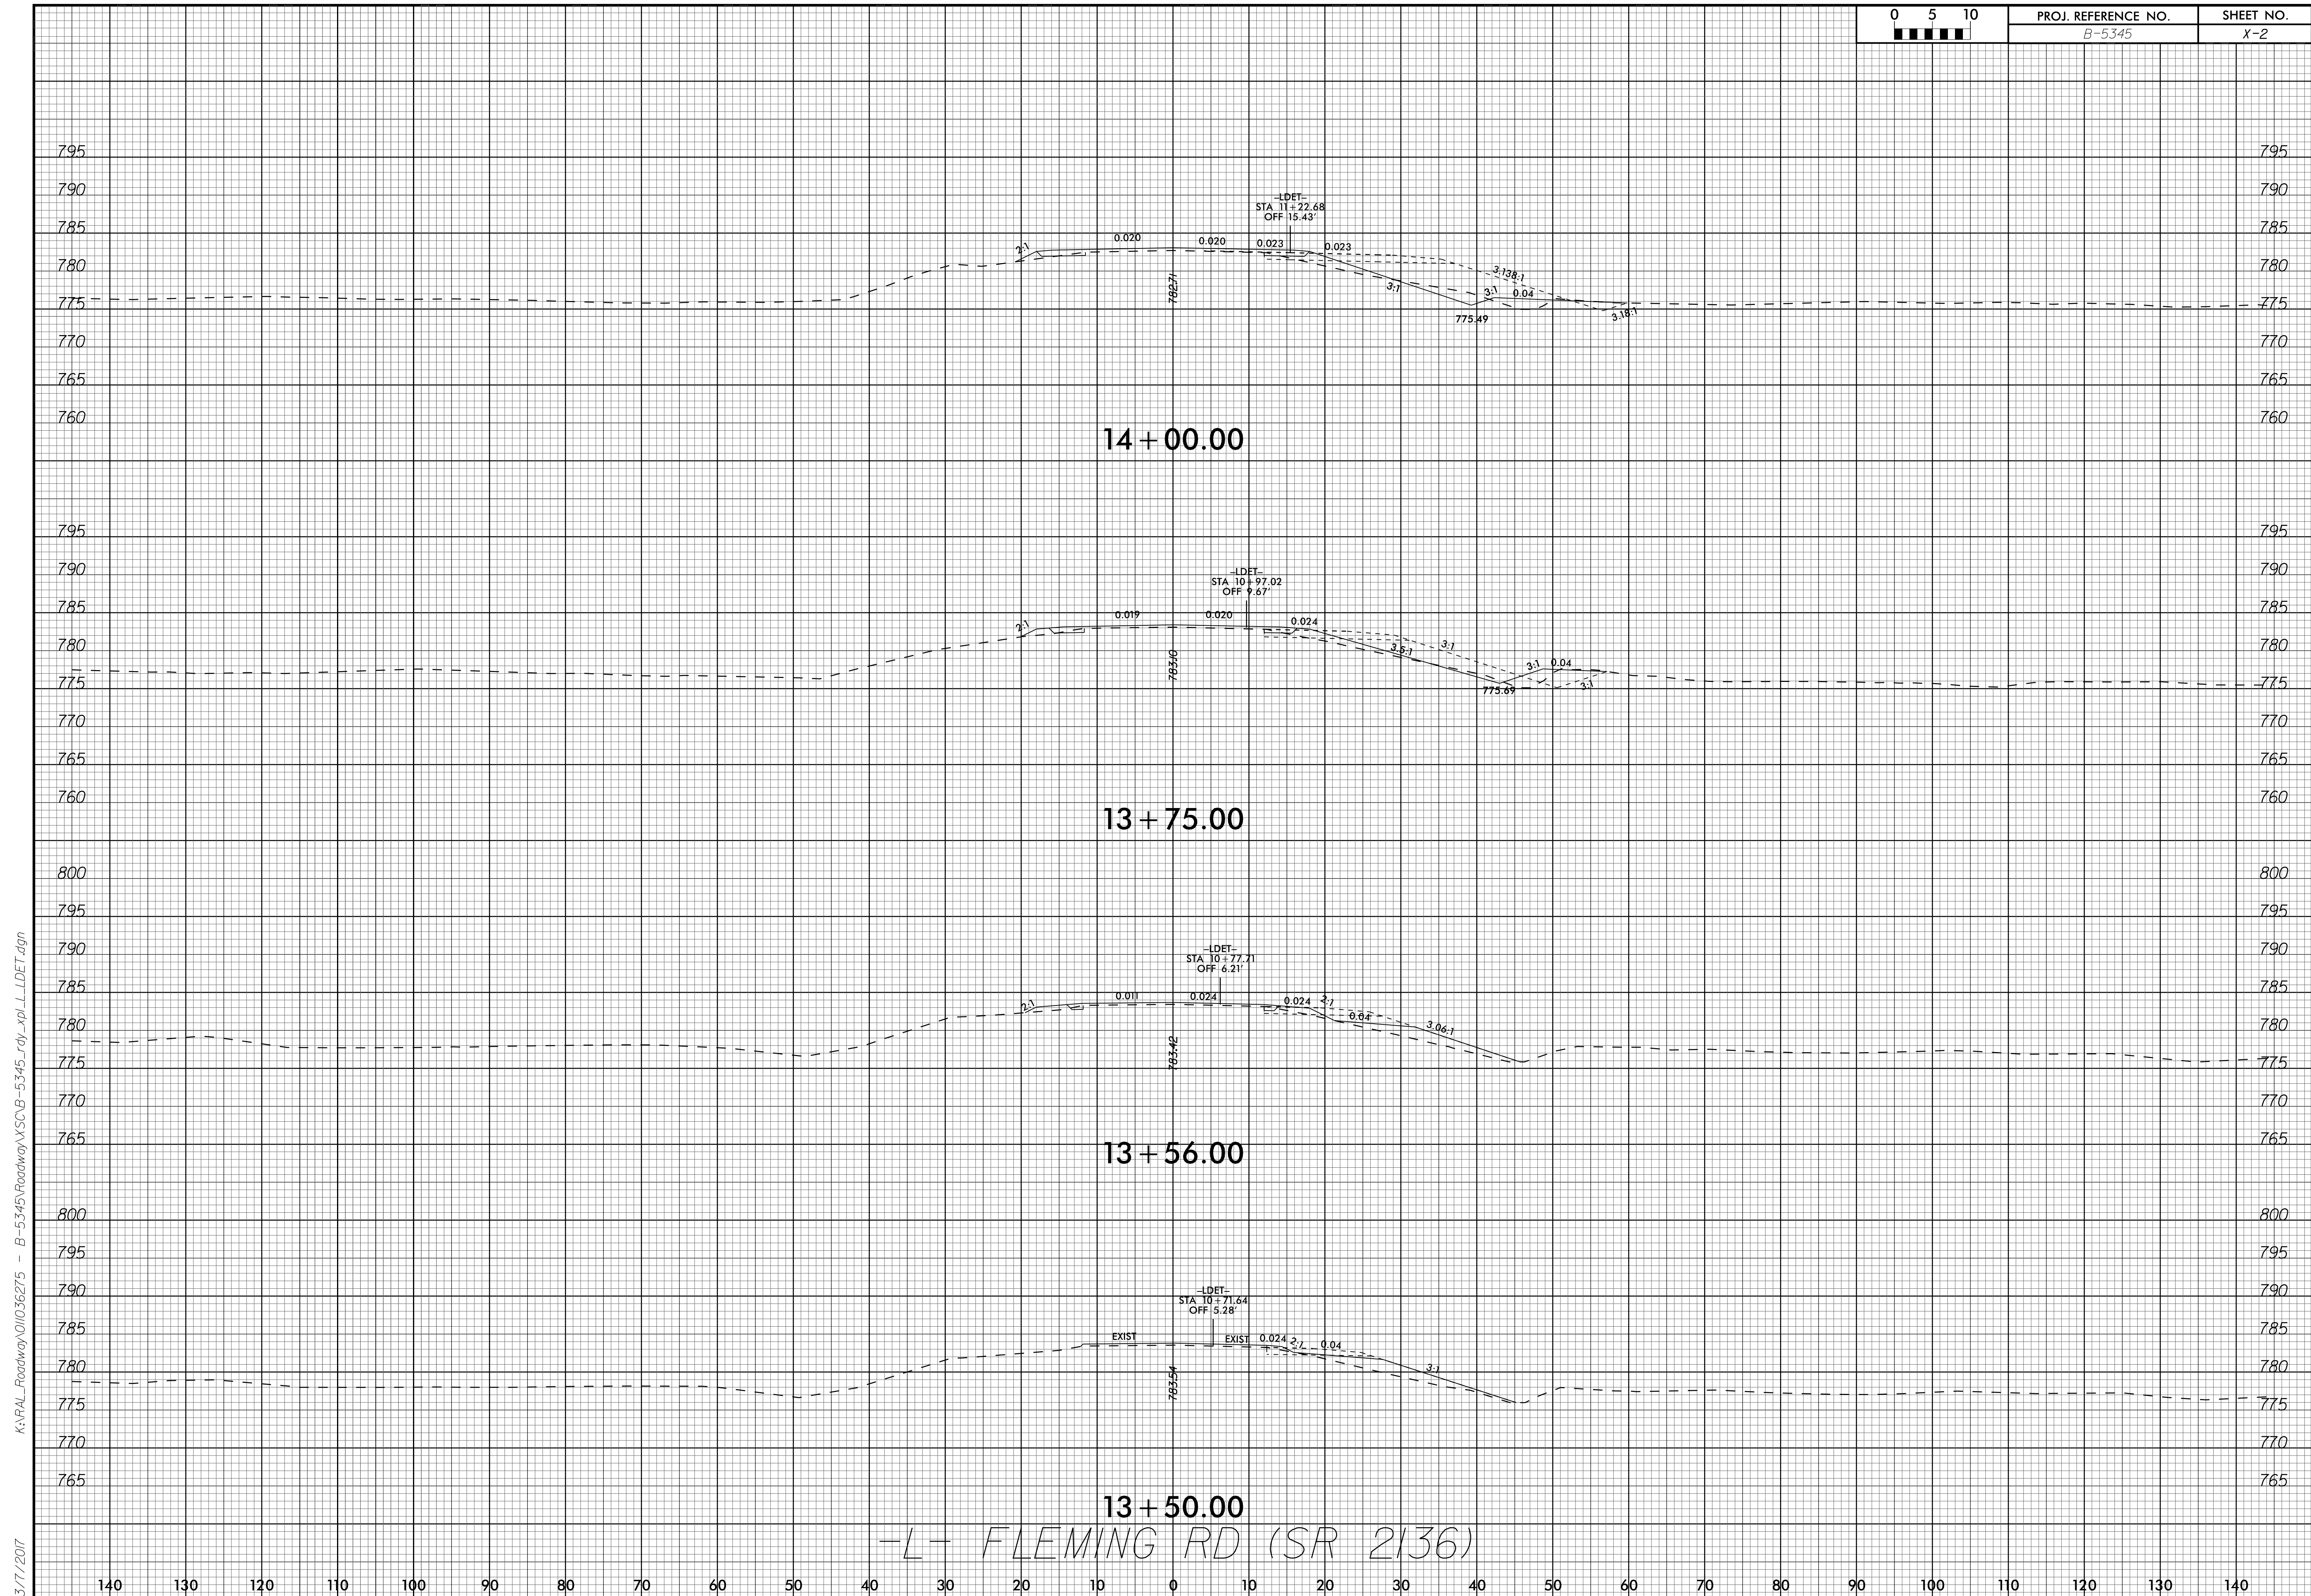


-L- FLEMING RD (SR 2136)

K:\PAL_Roadway\01036275 - B-5345\Roadway\SCB-5345_rdy_xpl.L-DET.dgn
 3/7/2017

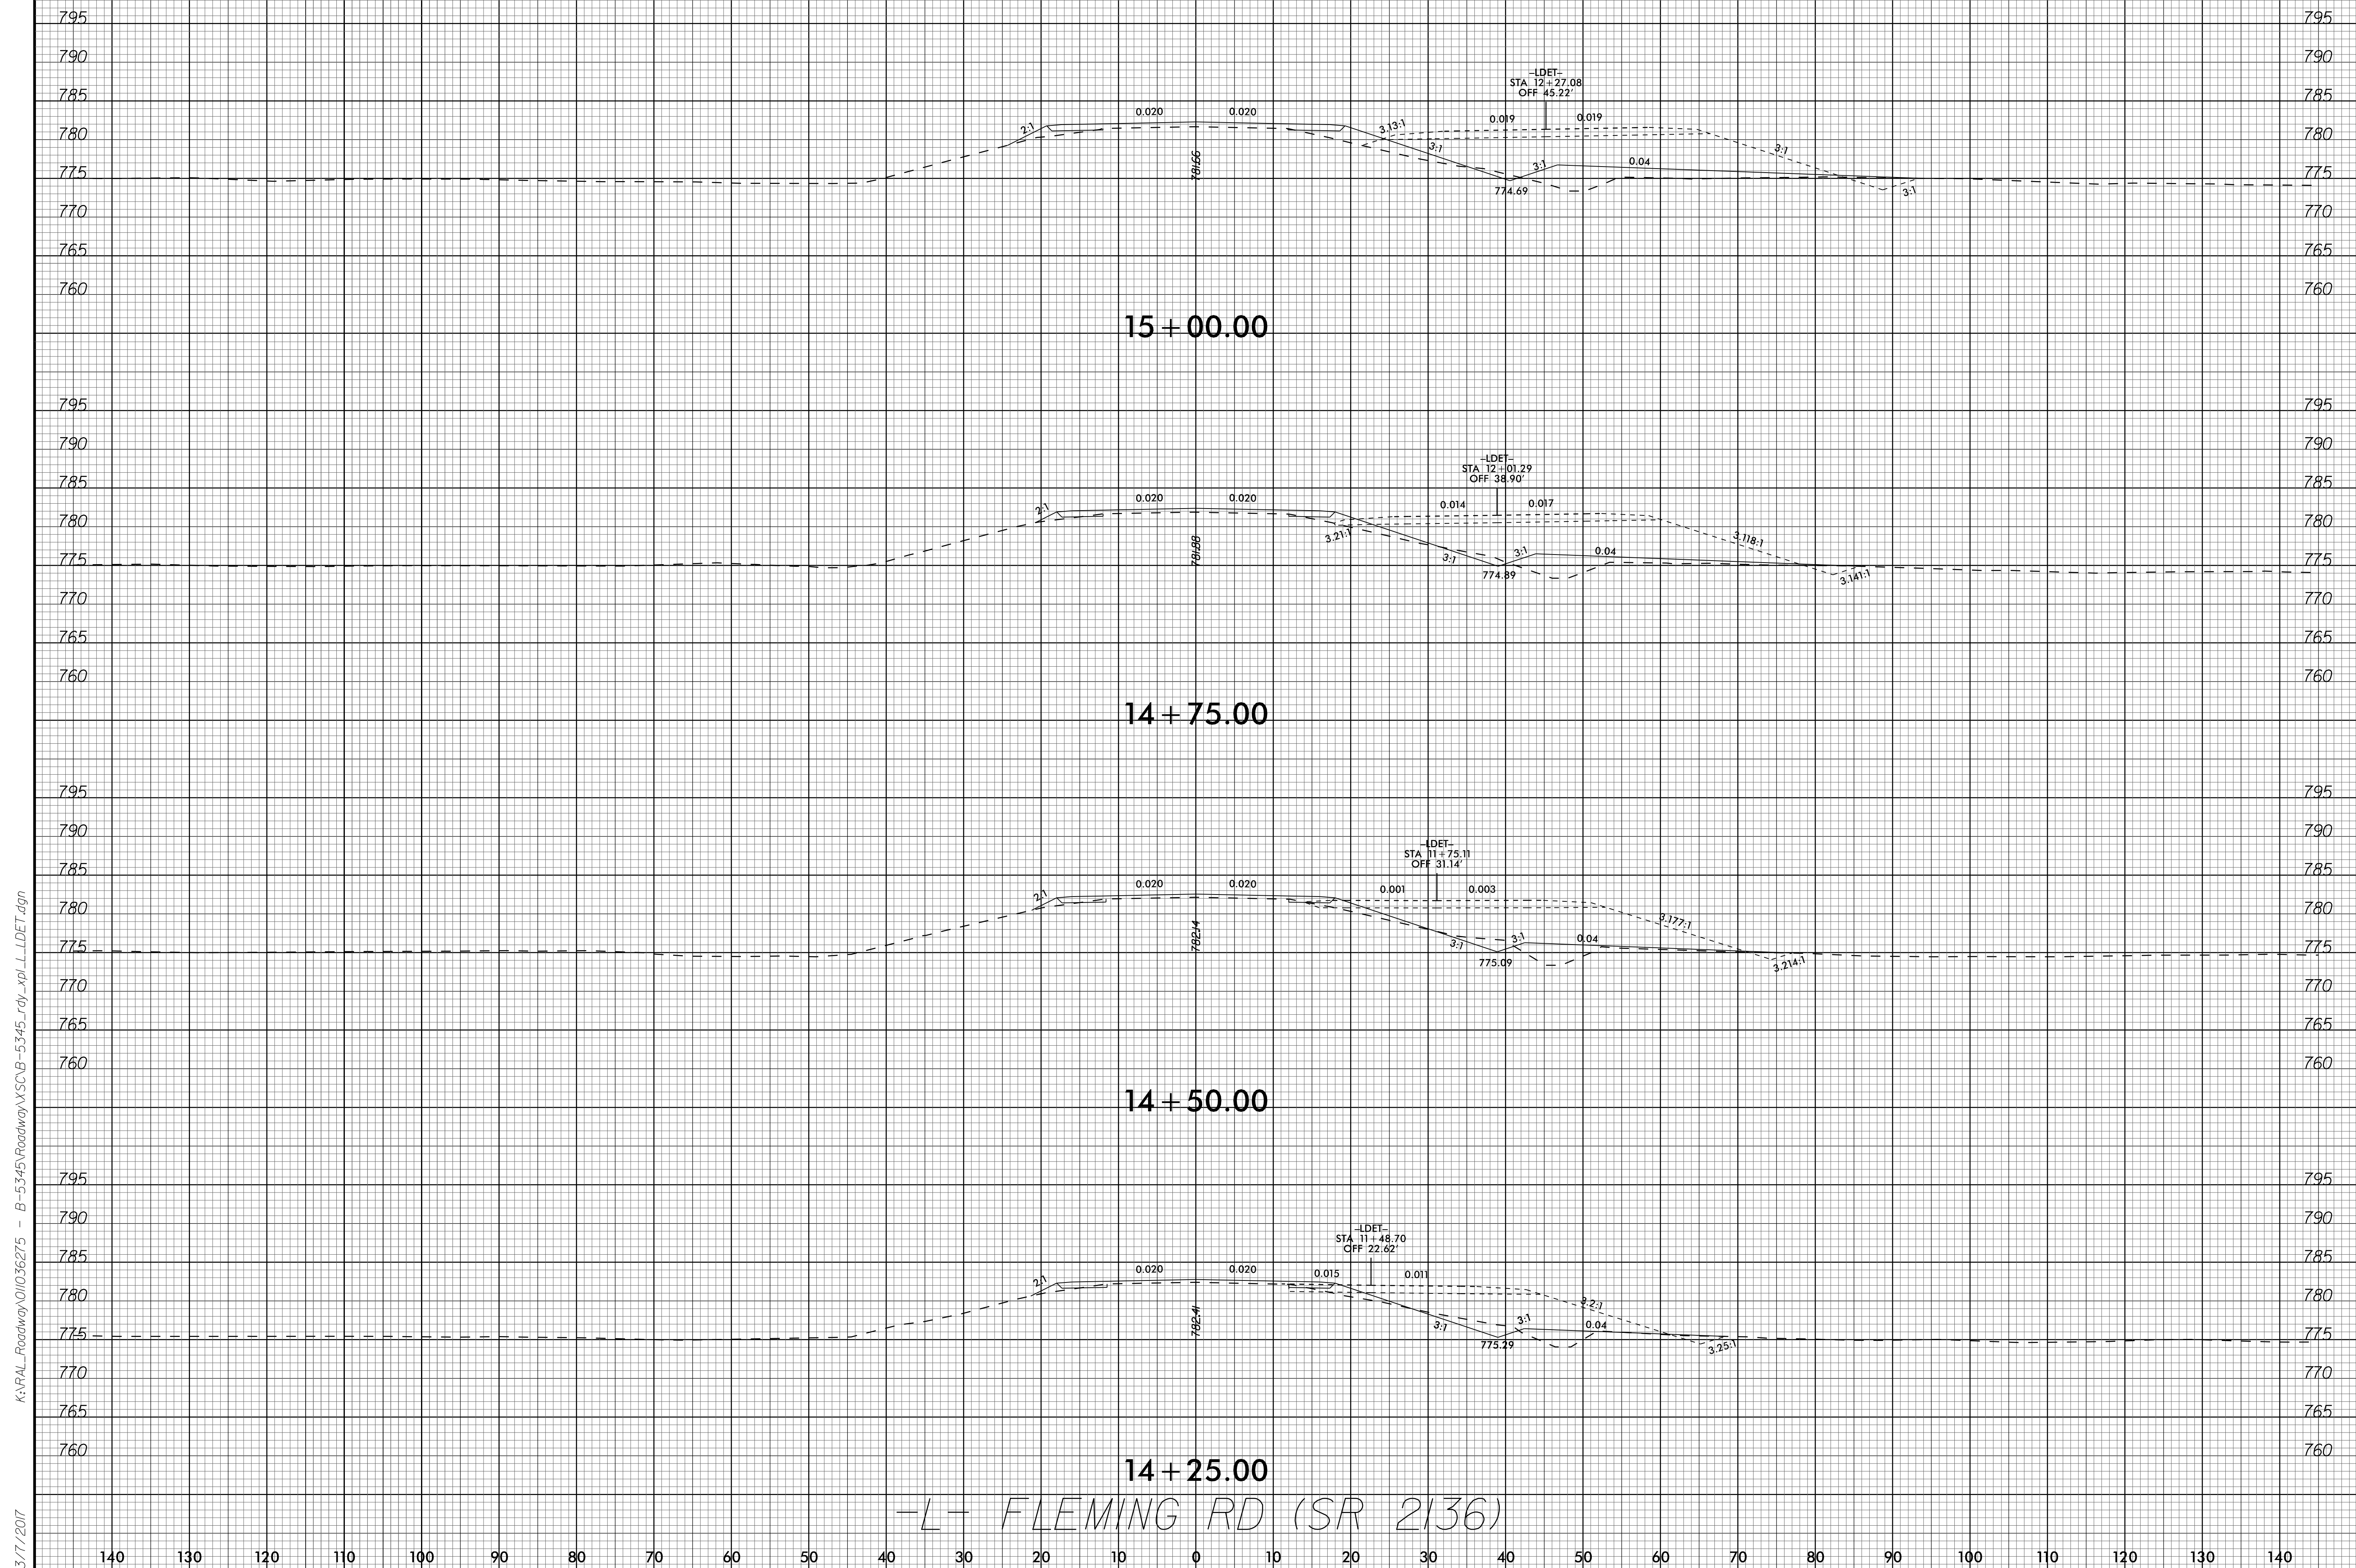


-L- FLEMING RD (SR 2136)

K:\PAL_Roadway\01036275 - B-5345\Roadway\SCB-5345_rdy_xpl.LDEET.dgn
 3/7/2017

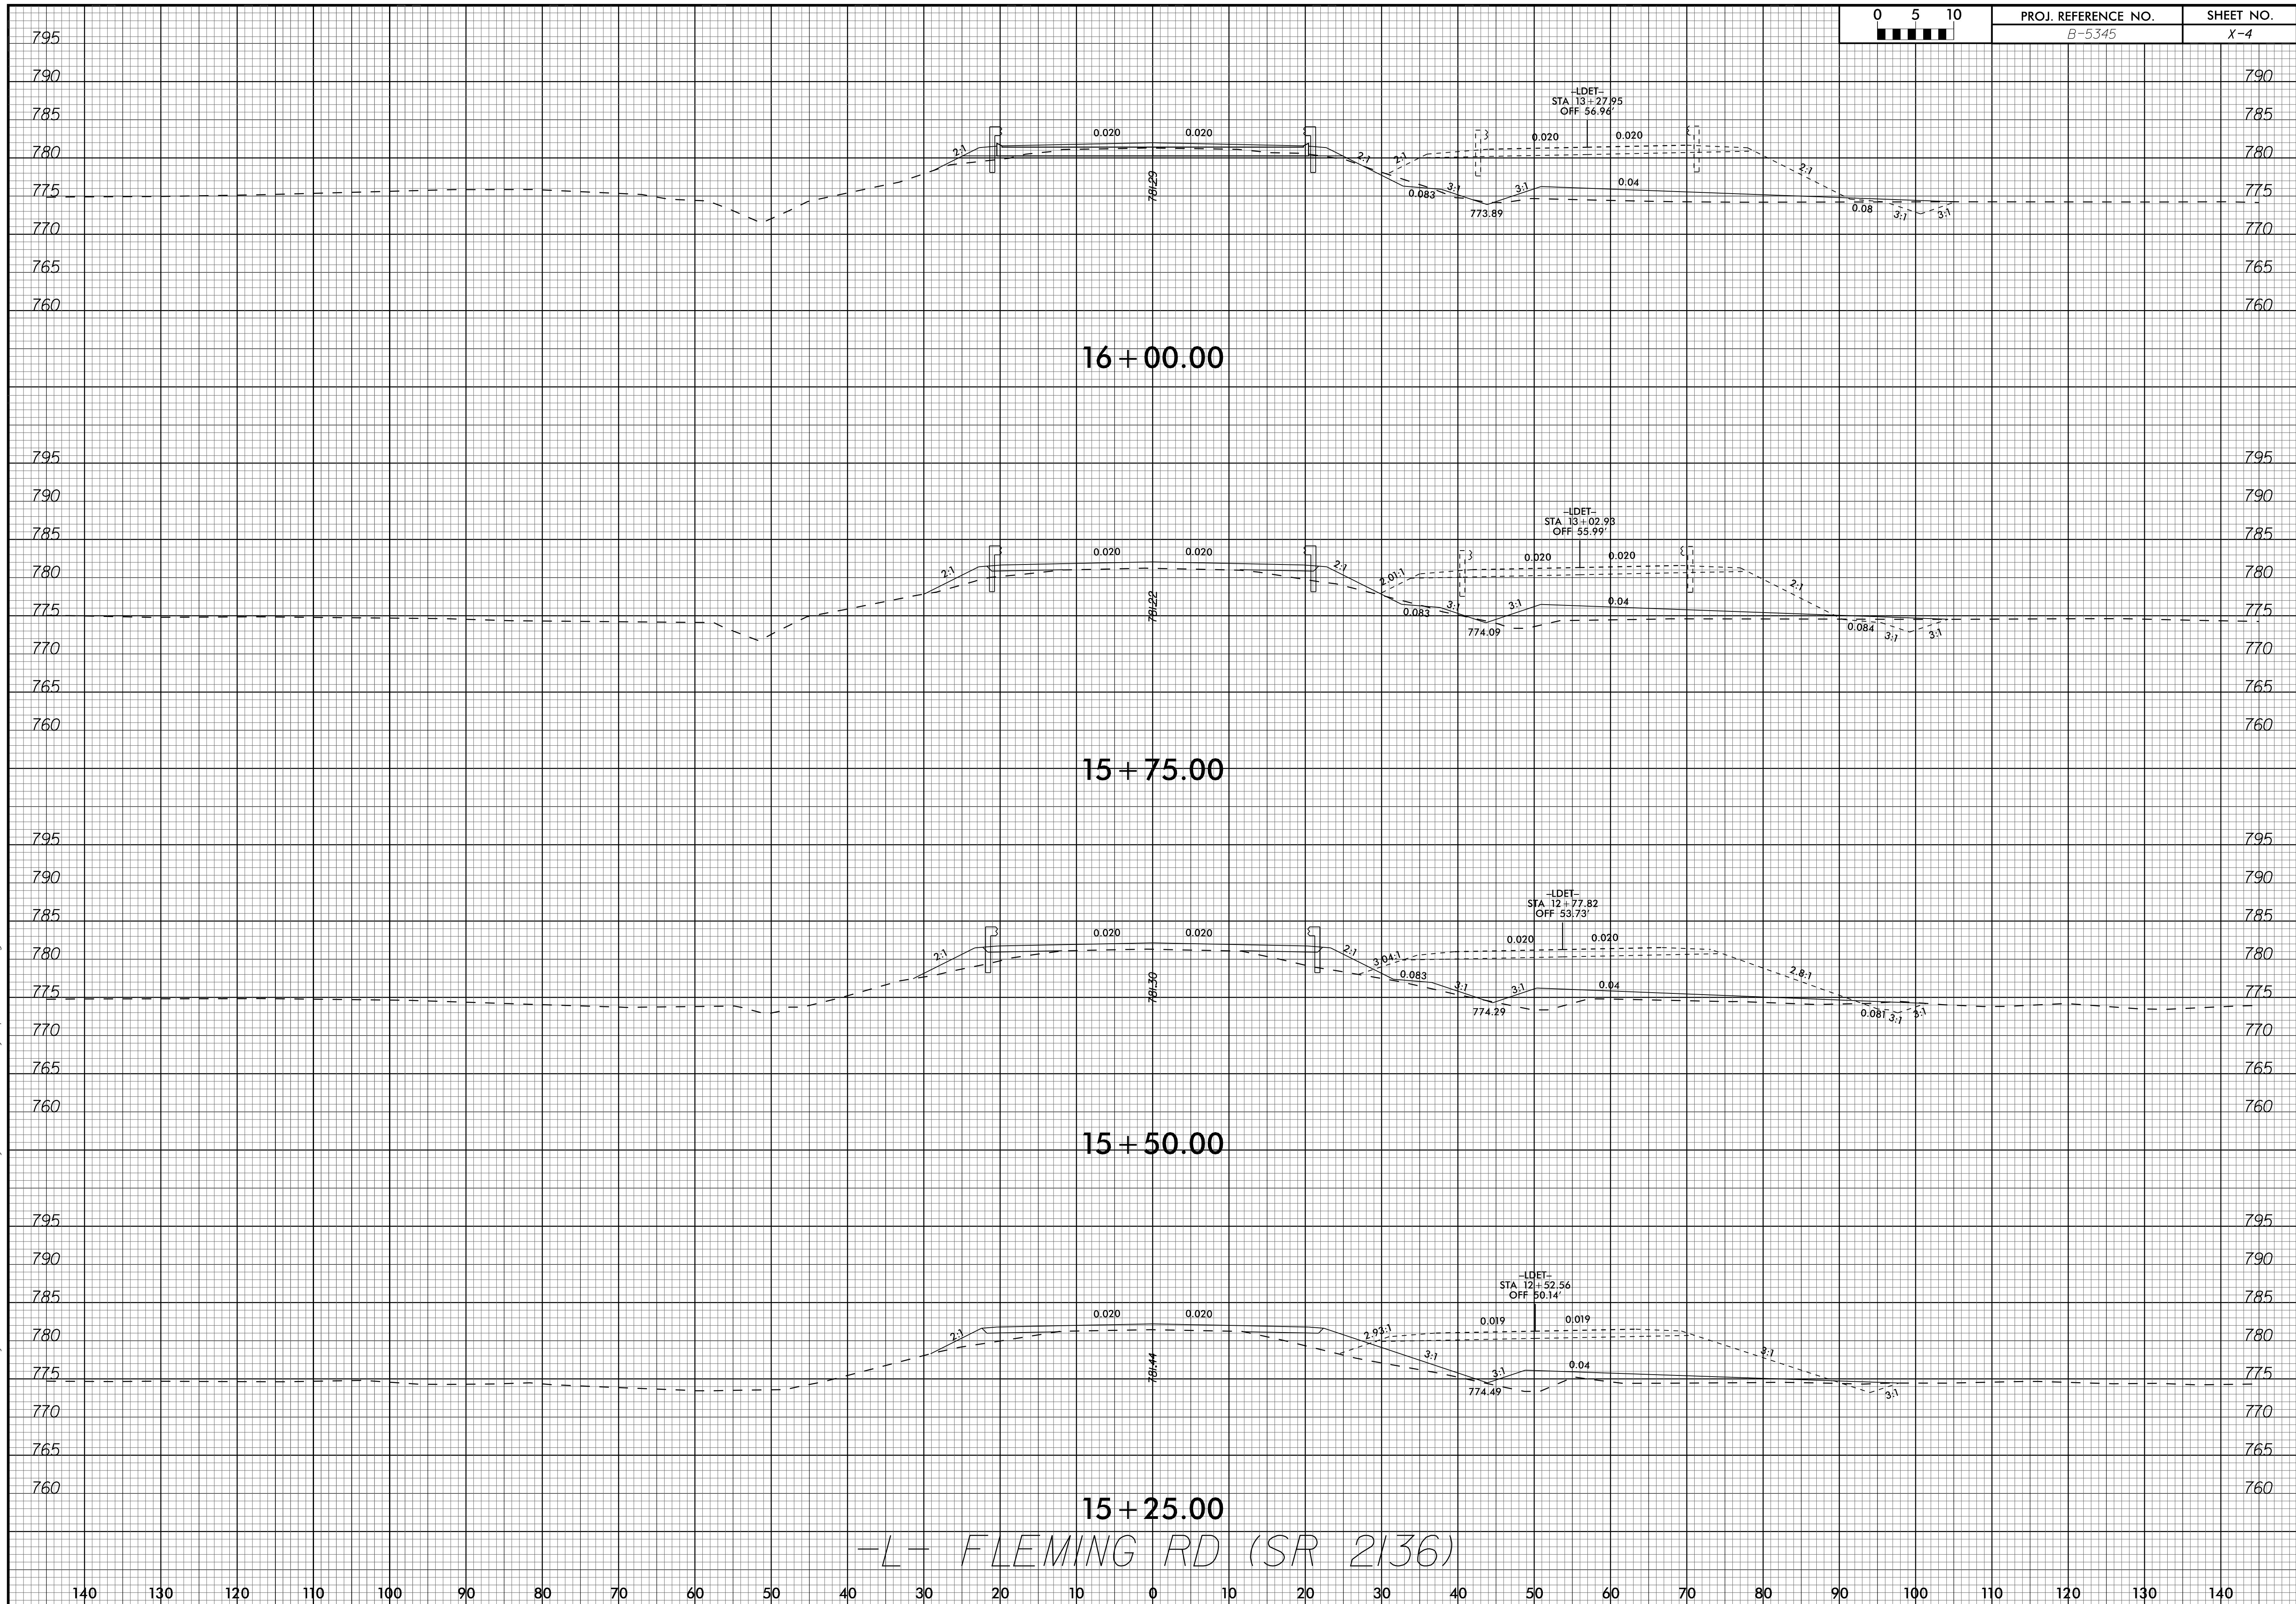


15+25.00
 -L- FLEMING RD (SR 2136)

K:\PAL_Roadway\01036275 - B-5345\Roadway\SSCB-5345_rdy_xpl.LDET.dgn
 3/7/2017

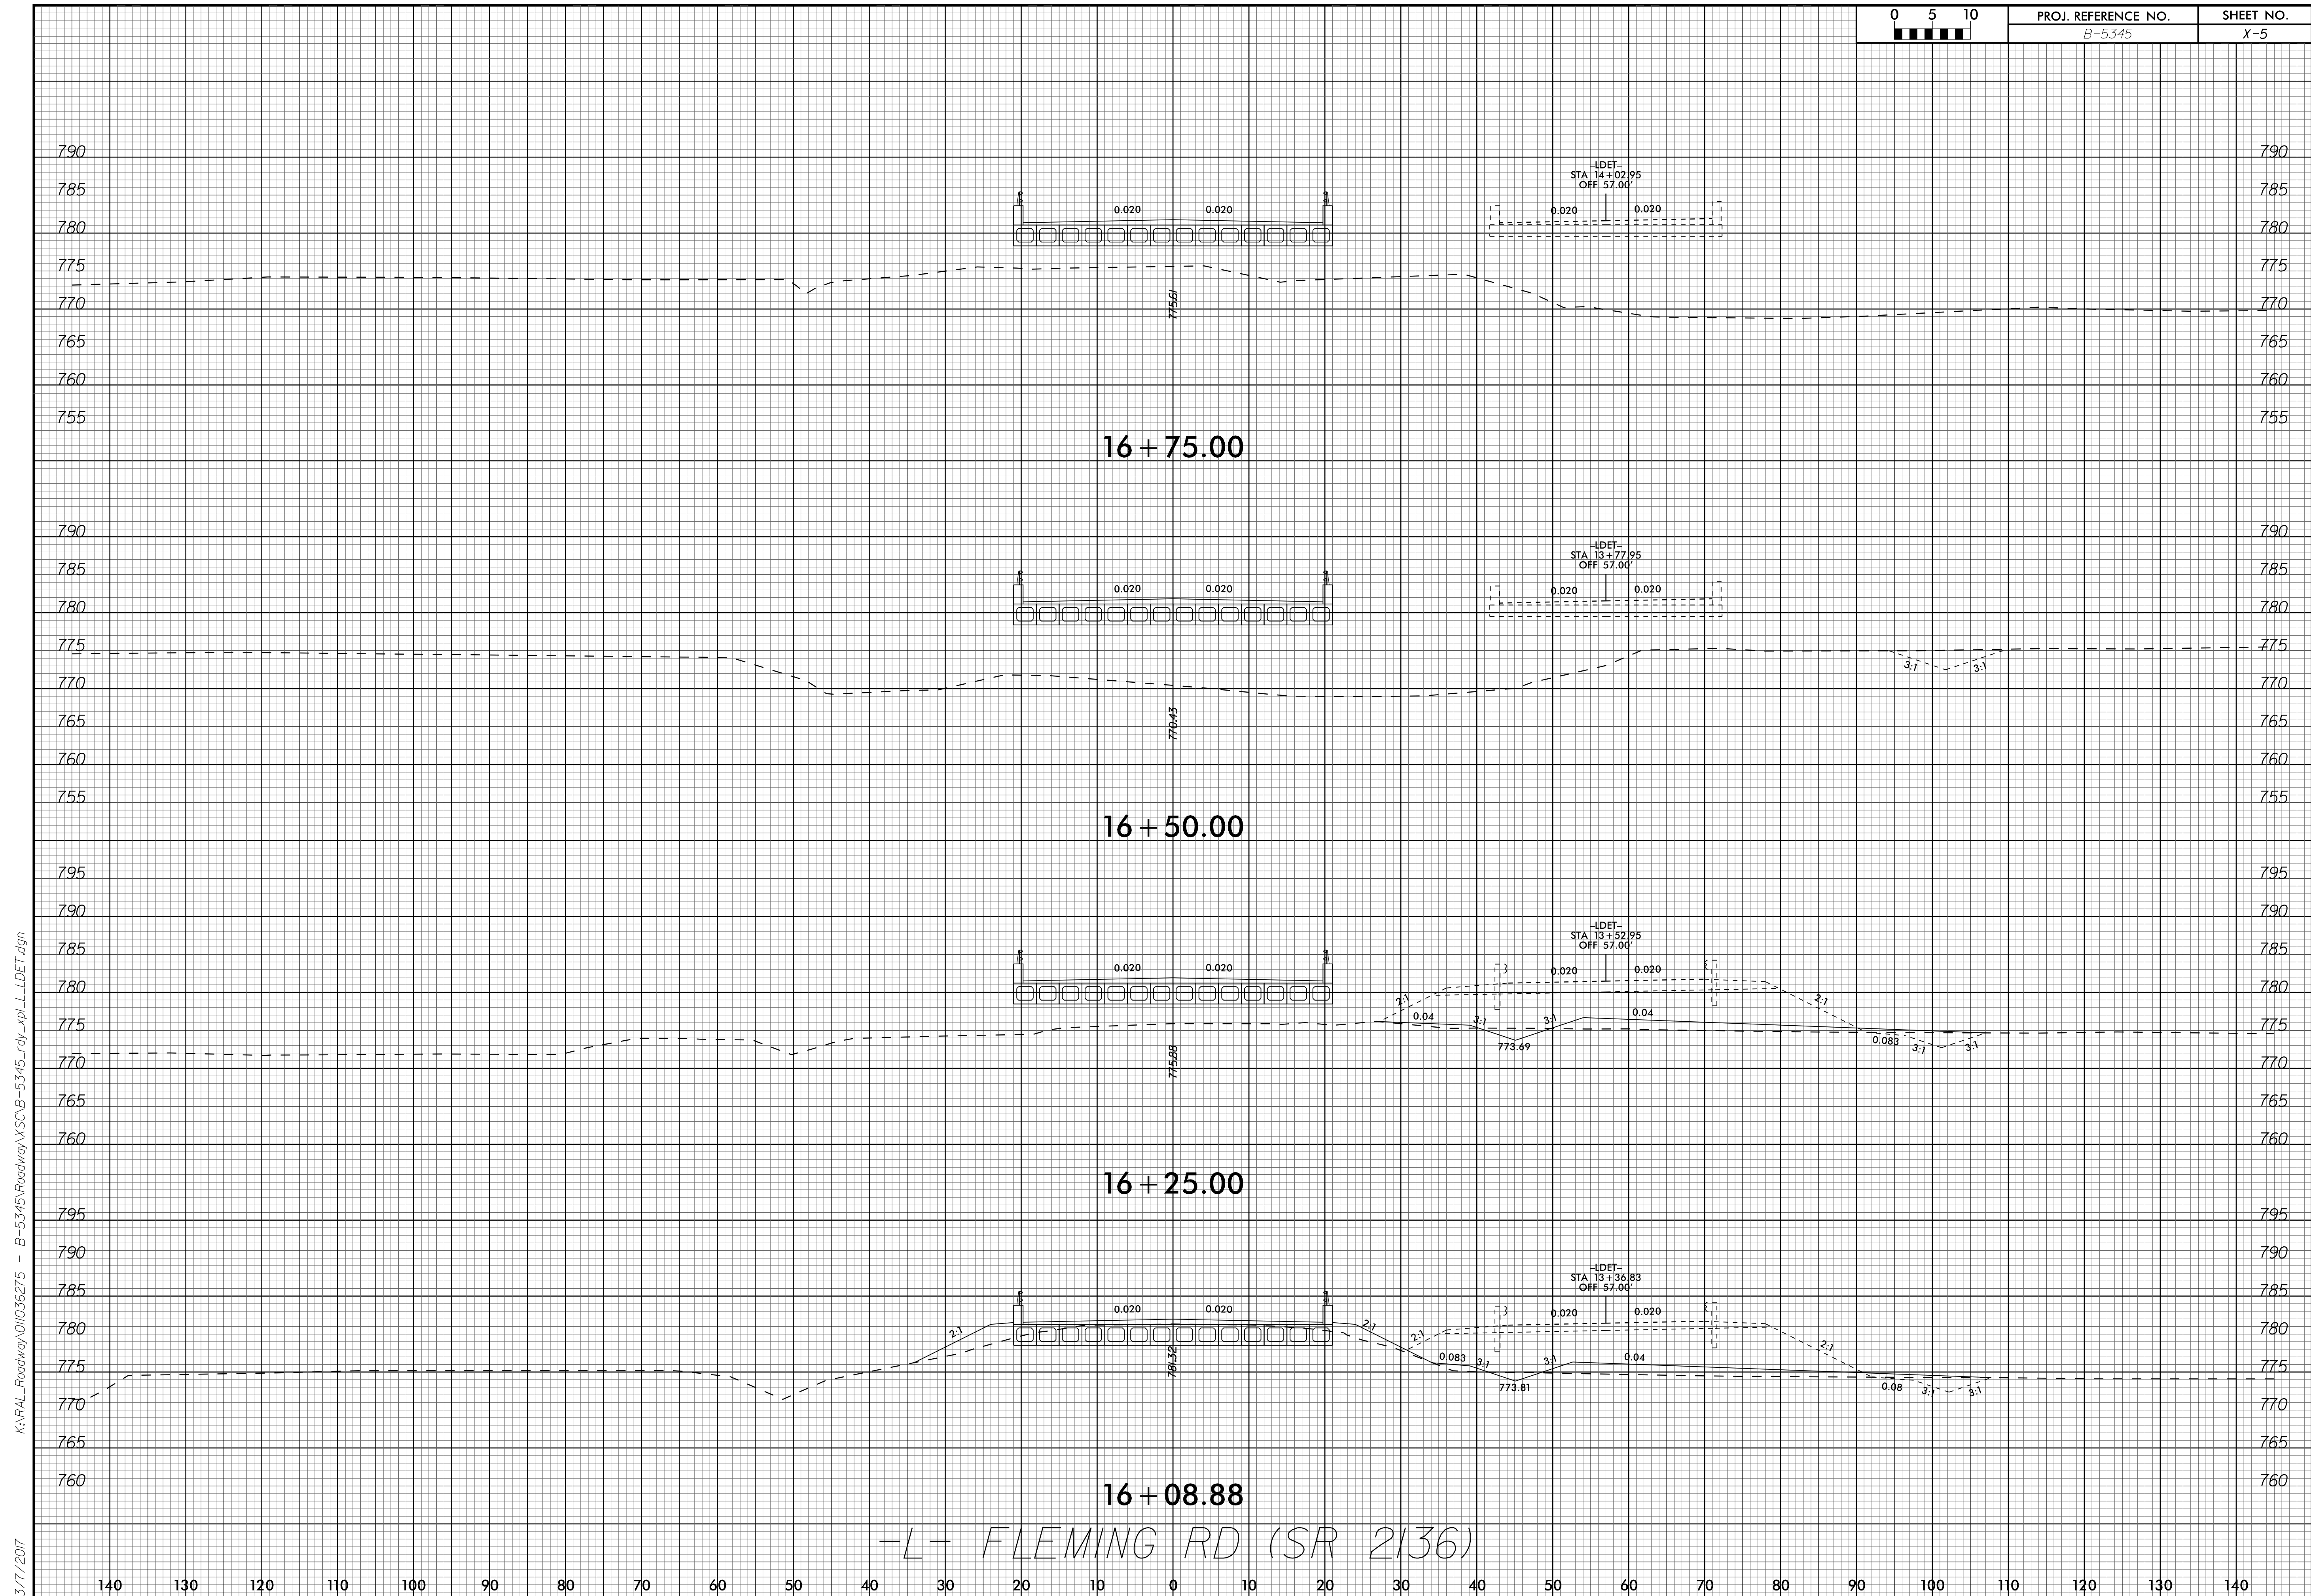


-L- FLEMING RD (SR 2136)

K:\PAL_Roadway\01036275 - B-5345\Roadway\SSCB-5345_rdy_xpl.LLDET.dgn
 3/7/2017

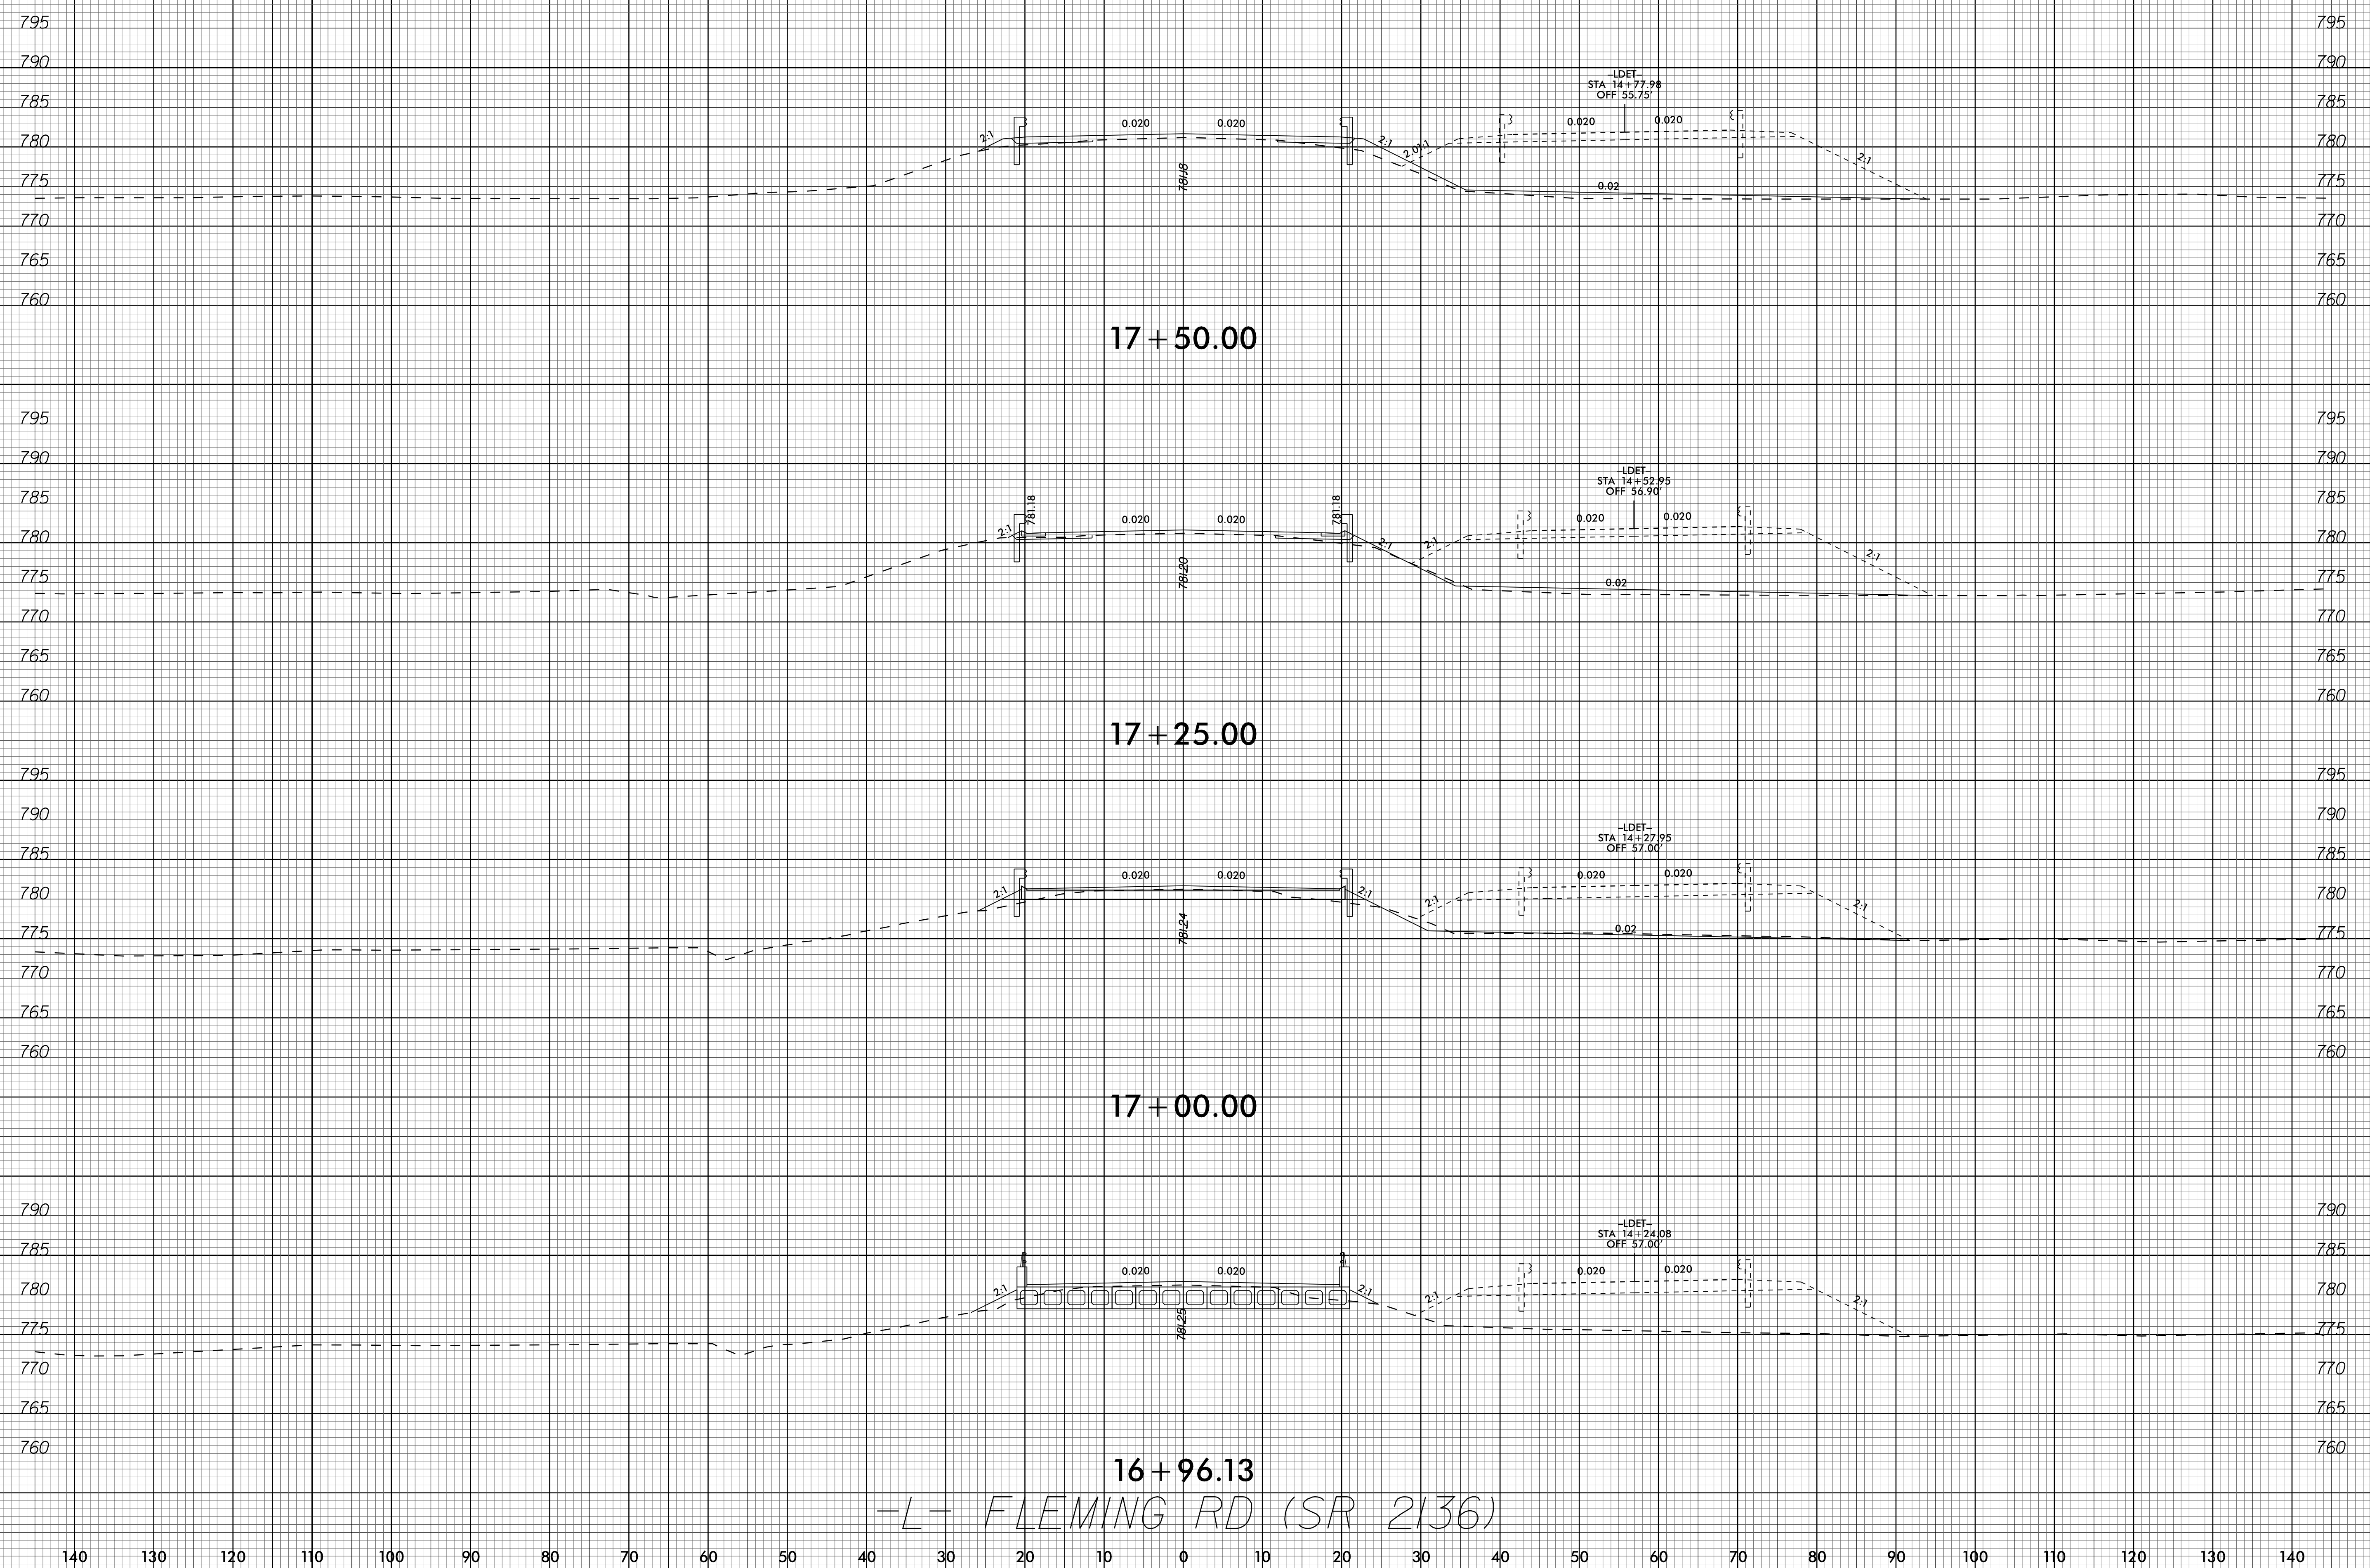


K:\PAL_Roadway\01036275 - B-5345\Roadway\SSCB-5345_rdy_xpl.LDET.dgn
 3/7/2017

16+96.13
 -L- FLEMING RD (SR 2136)

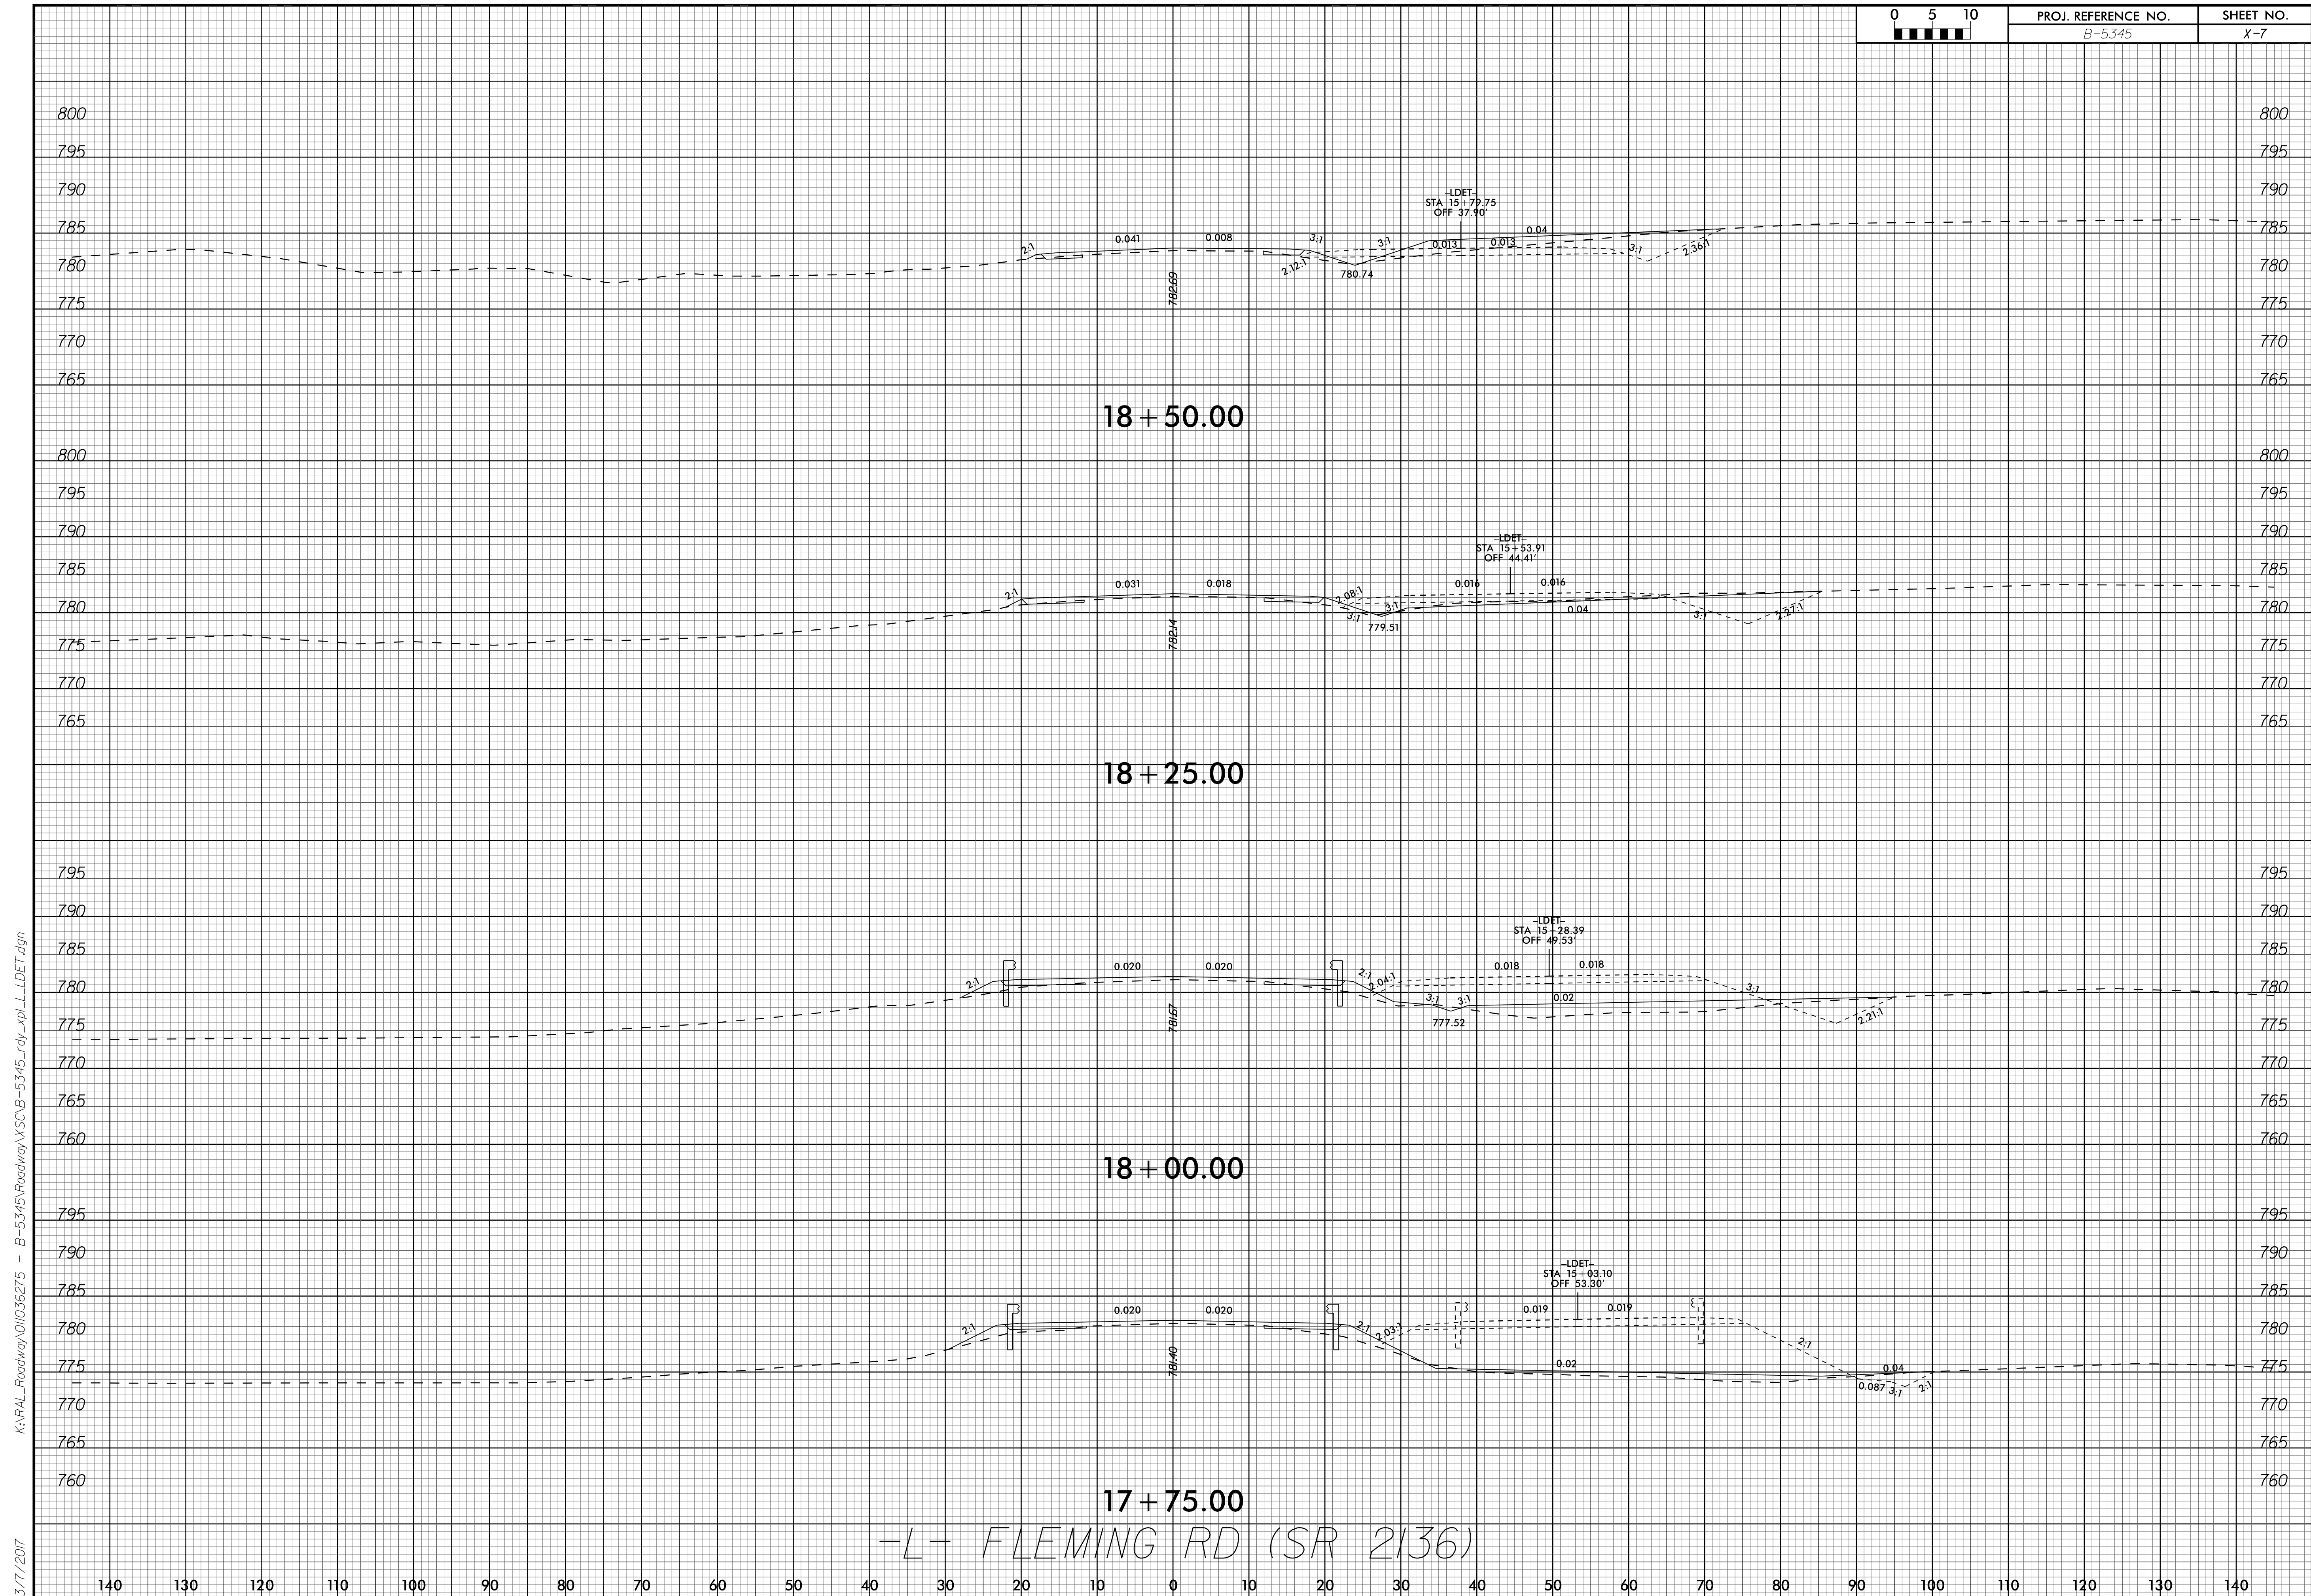


K:\PAL_Roadway\01036275 - B-5345\Roadway\SSCB-5345_rdy_xpl.LDET.dgn
 3/7/2017

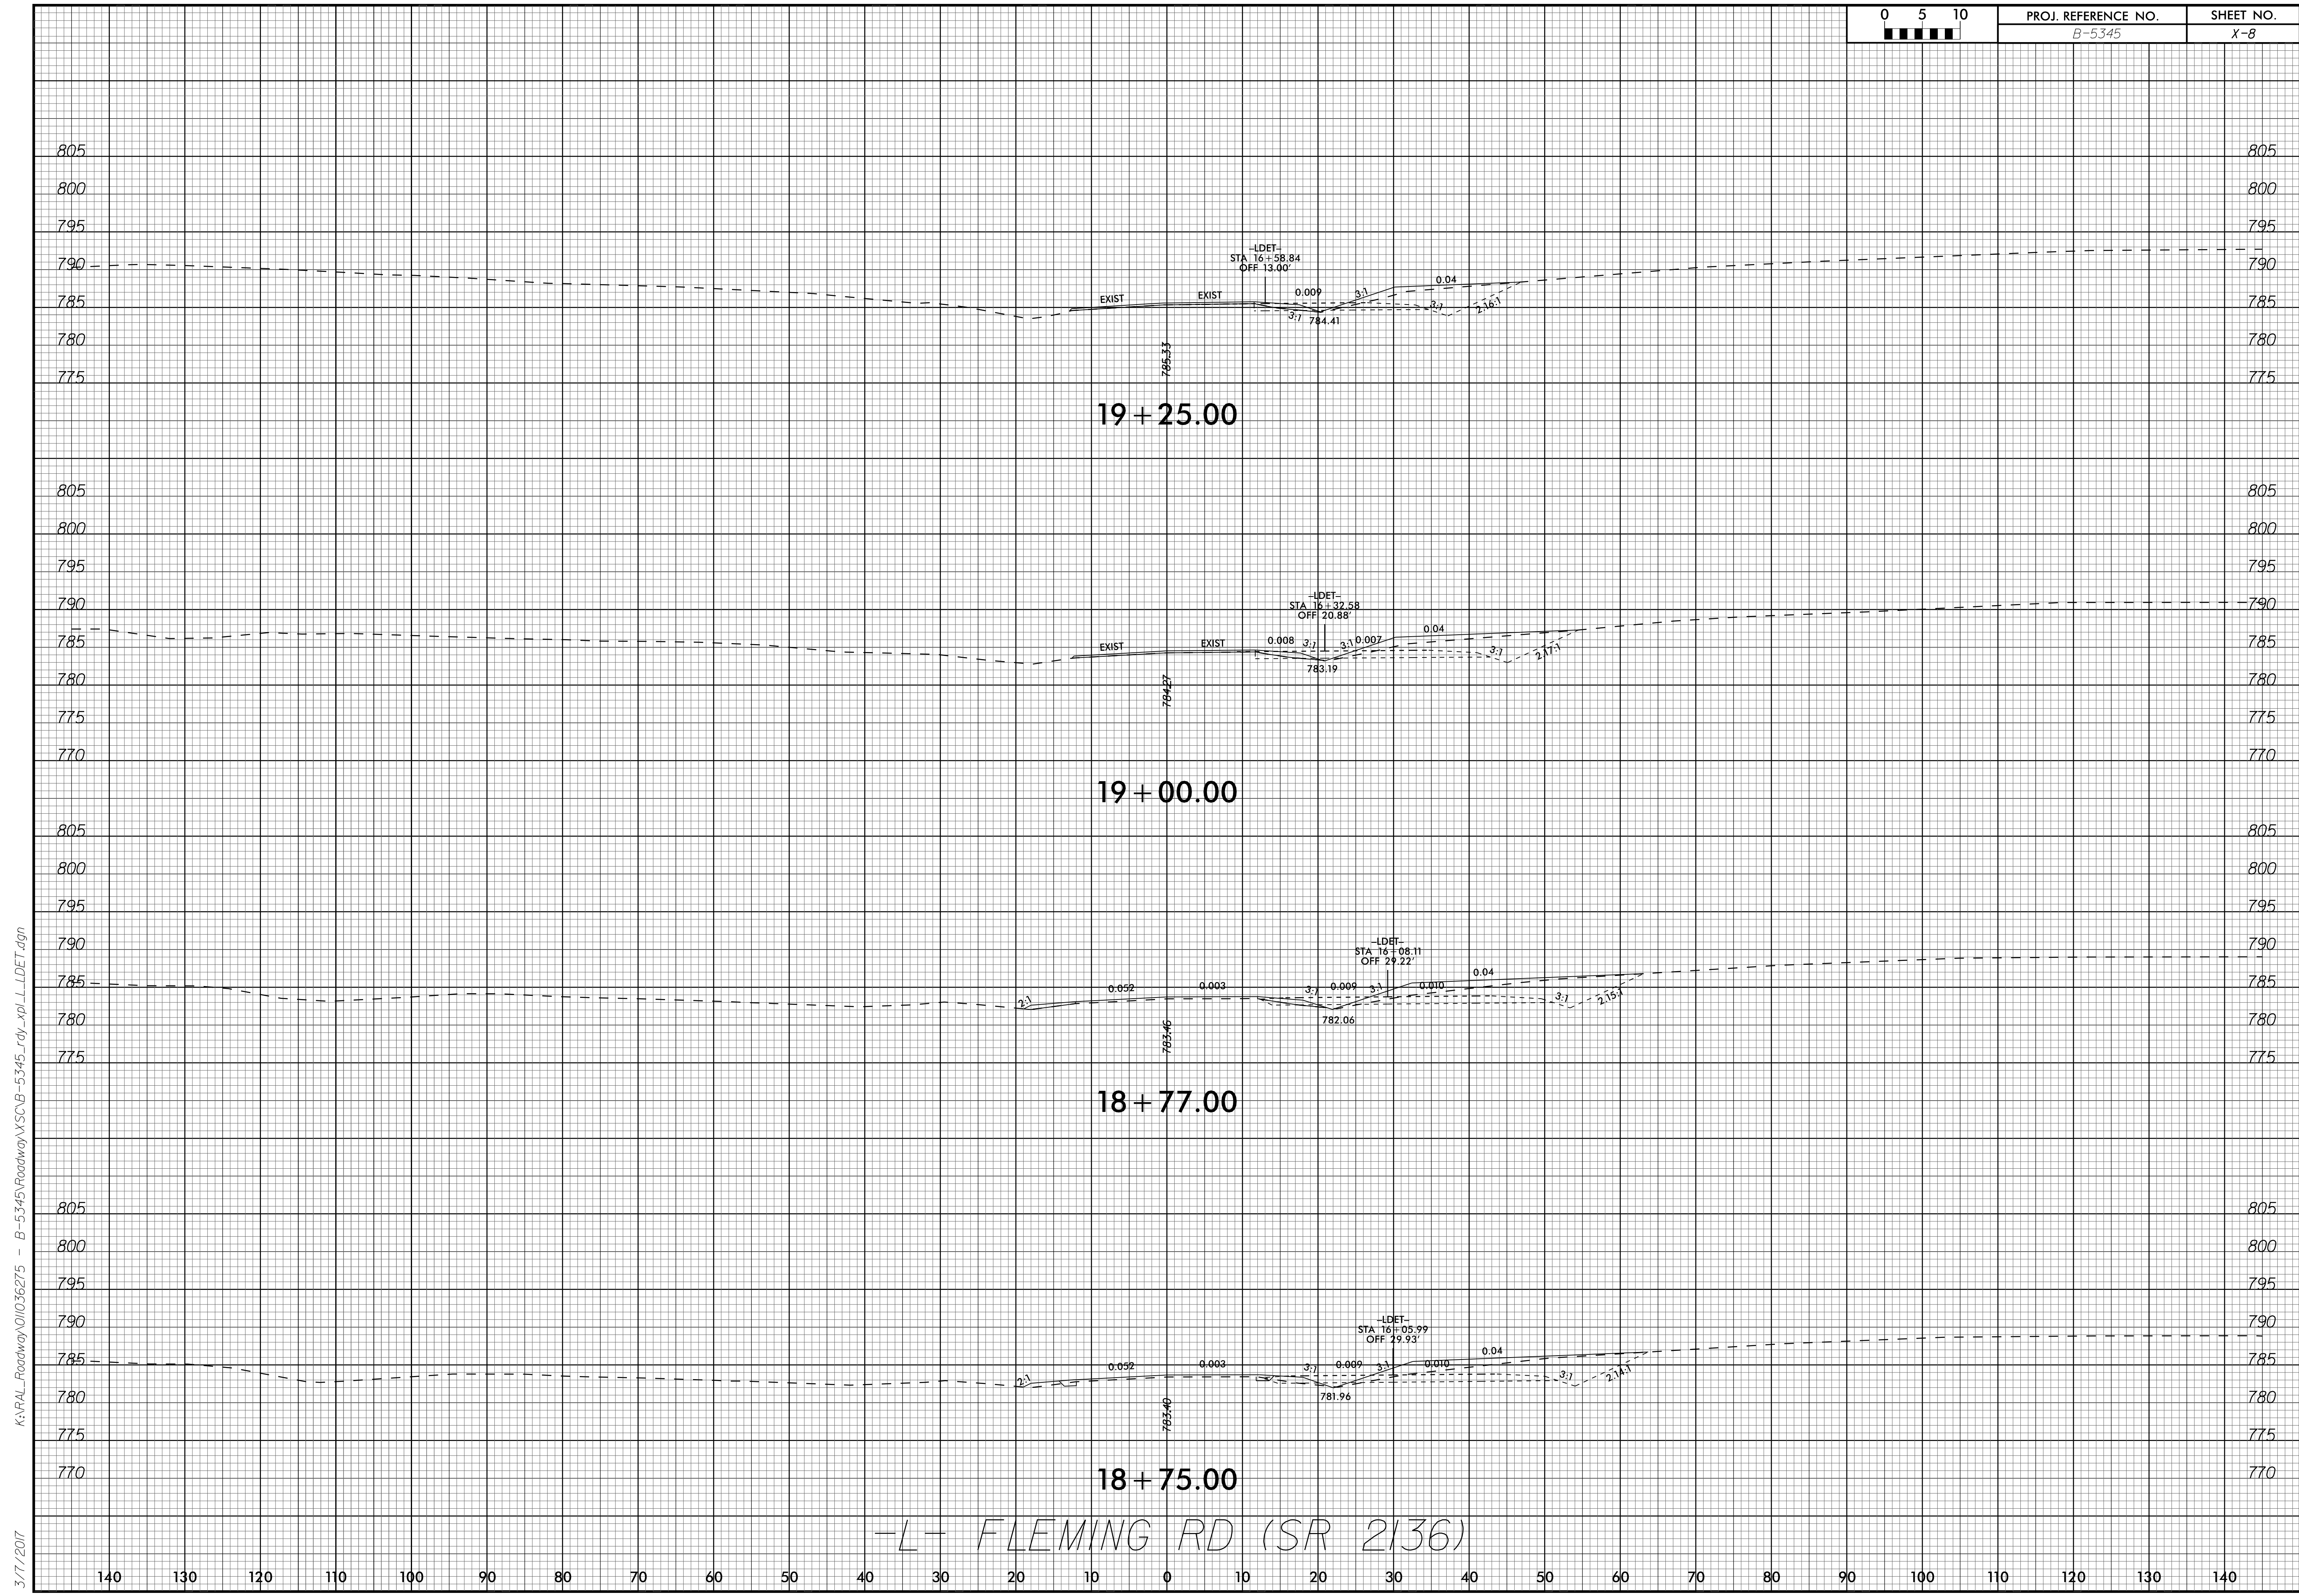

-L- FLEMING RD (SR 2136)

K:\PAL_Roadway\01036275 - B-5345\Roadway\SCB-5345_rdy_xpl.LDET.dgn
 3/7/2017

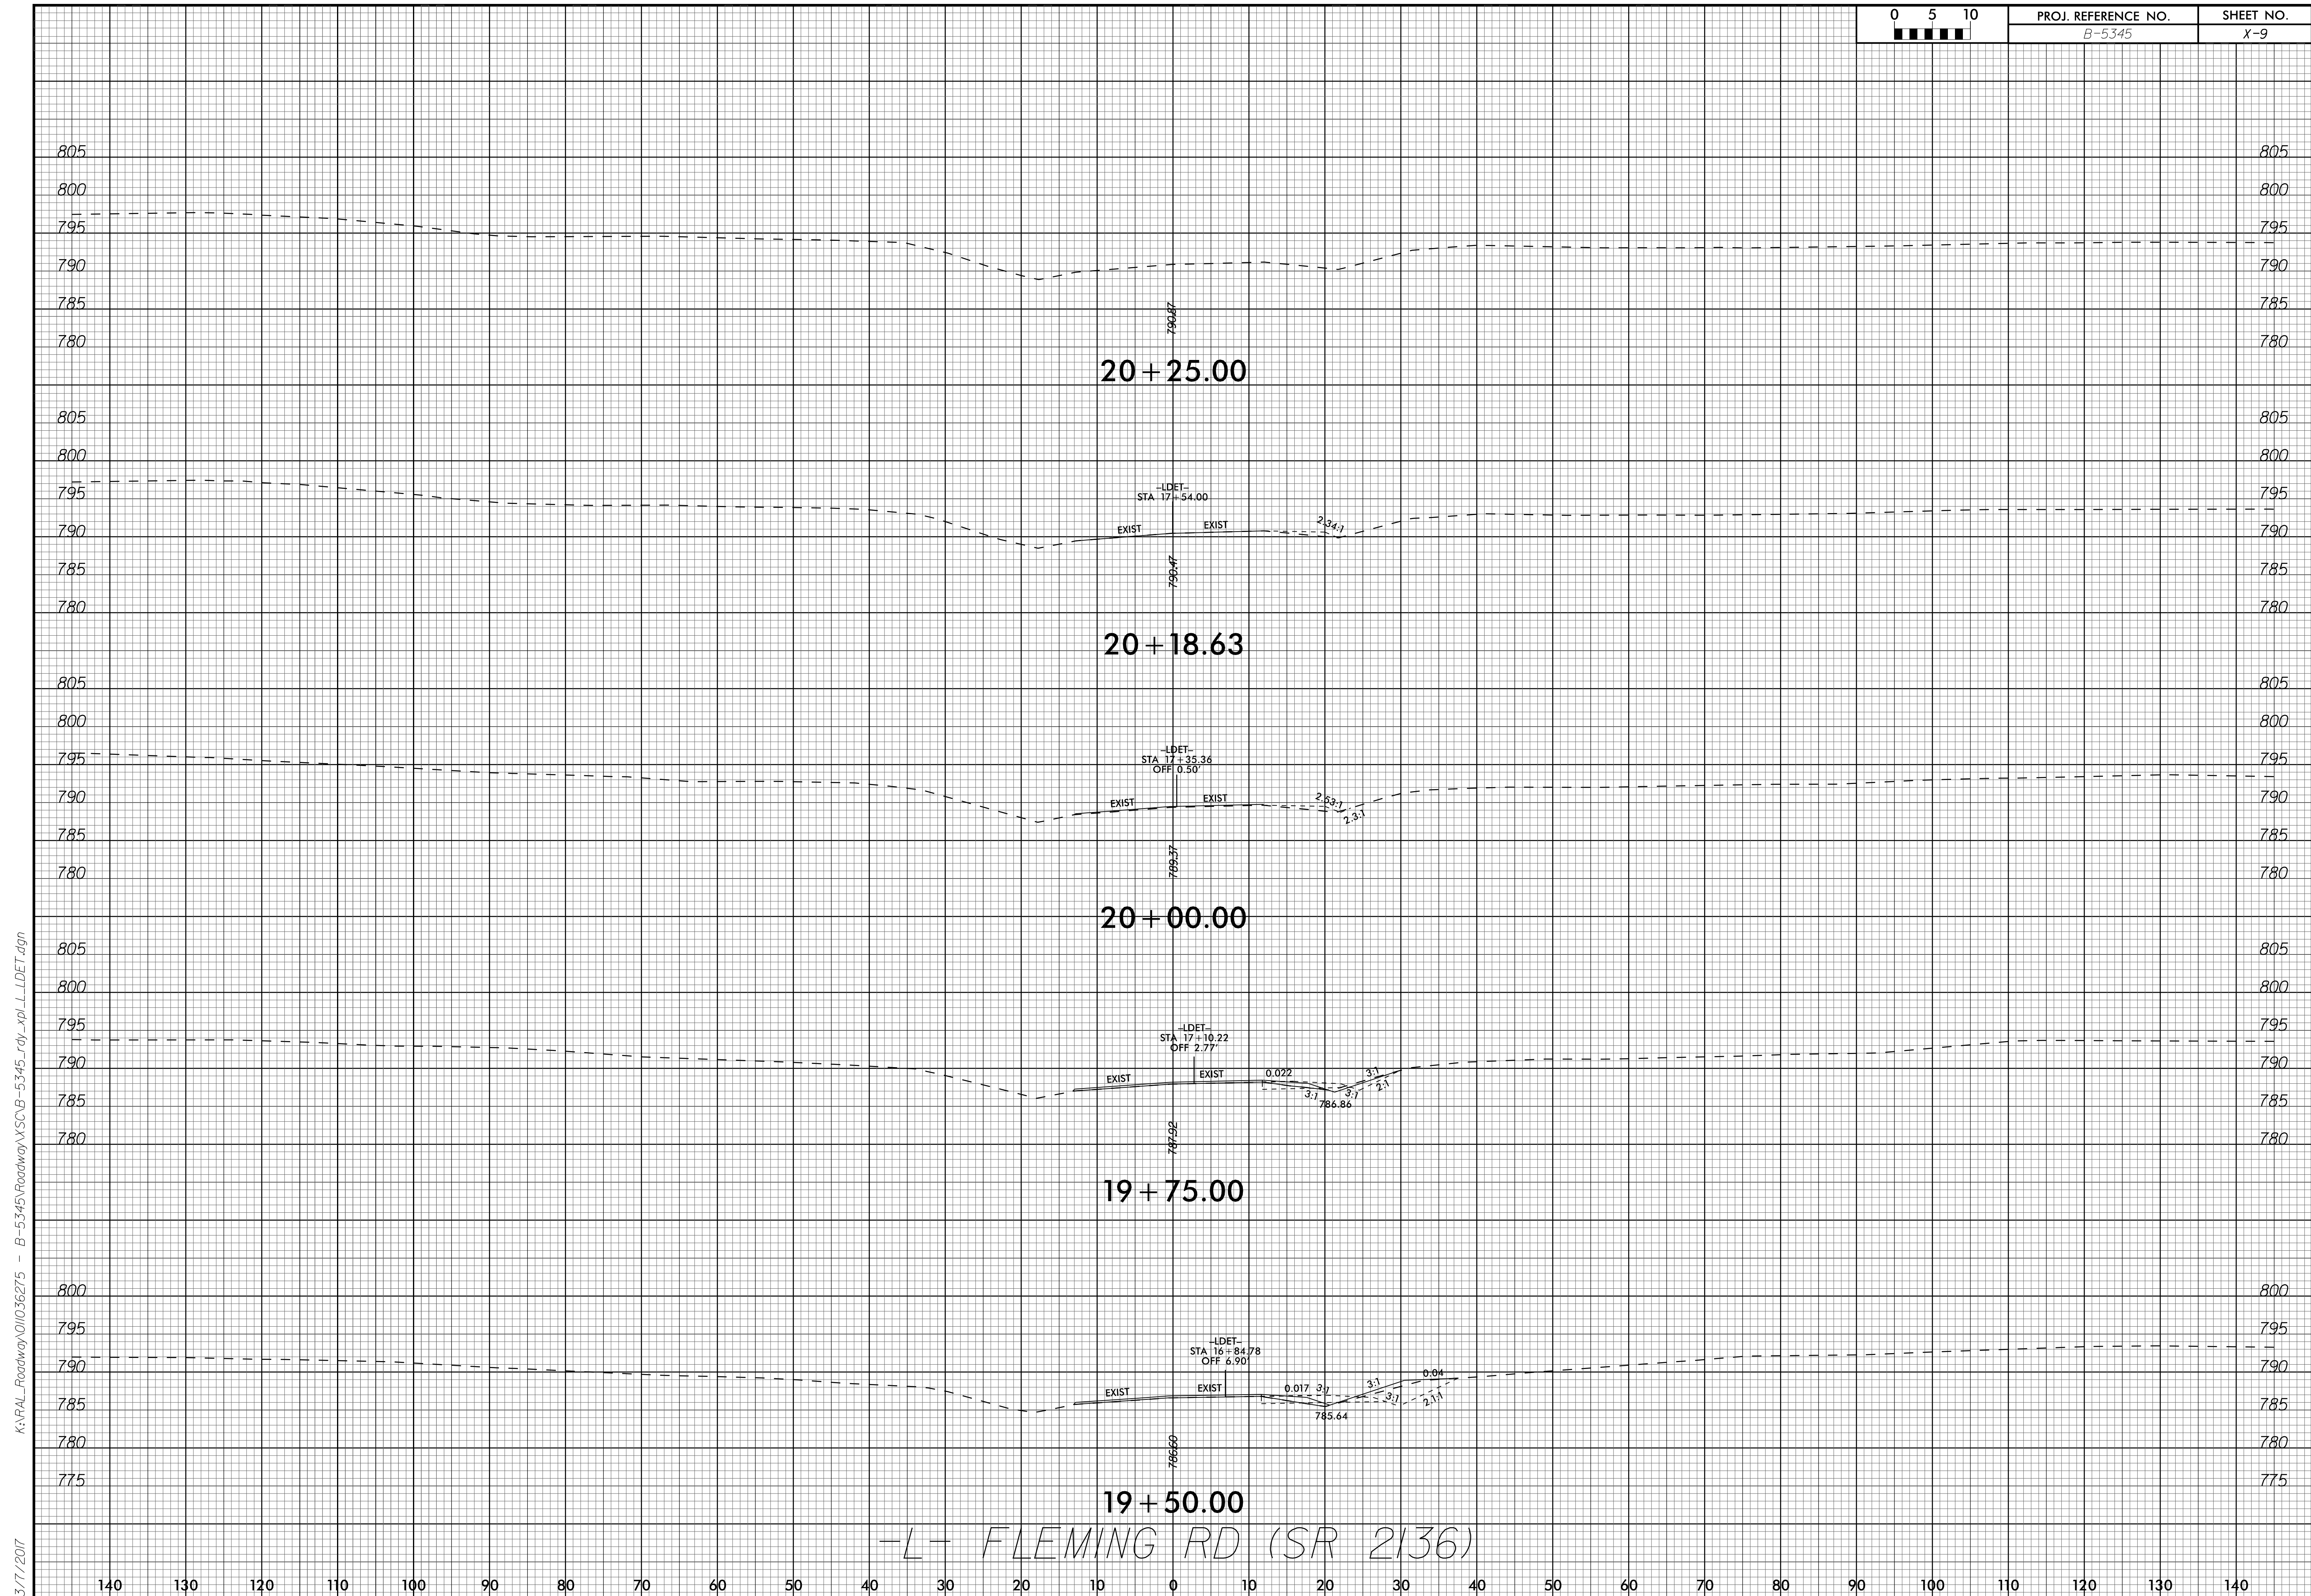

-L- FLEMING RD (SR 2136)

K:\PAL_Roadway\01036275 - B-5345\Roadway\SSCB-5345_rdy_xpl.LLDET.dgn 3/7/2017