

5/28/17

-L-




5121 Kingdom Way,  
Suite 100  
Raleigh, NC 27607  
NC License No: F-0258

PROJECT REFERENCE NO. <i>R-5311A</i>	SHEET NO. <i>20</i>
ROADWAY DESIGN ENGINEER SEAL 032074 DENNA C. SNEAD	HYDRAULICS ENGINEER SEAL 034364 DEVON J. CORNER
DocuSigned by: <i>Denna C. Snood</i> 5/10/2017	DocuSigned by: <i>Devon J. Corner</i> 5/10/2017

**DOCUMENT NOT CONSIDERED FINAL  
UNLESS ALL SIGNATURES COMPLETED**

FUTURE CONSTRUCTION  
FOR REFERENCE ONLY

PI = 110+82.50  
EL = 62.67'  
VC = 2,055'  
K = 3421  
DS = 80mph

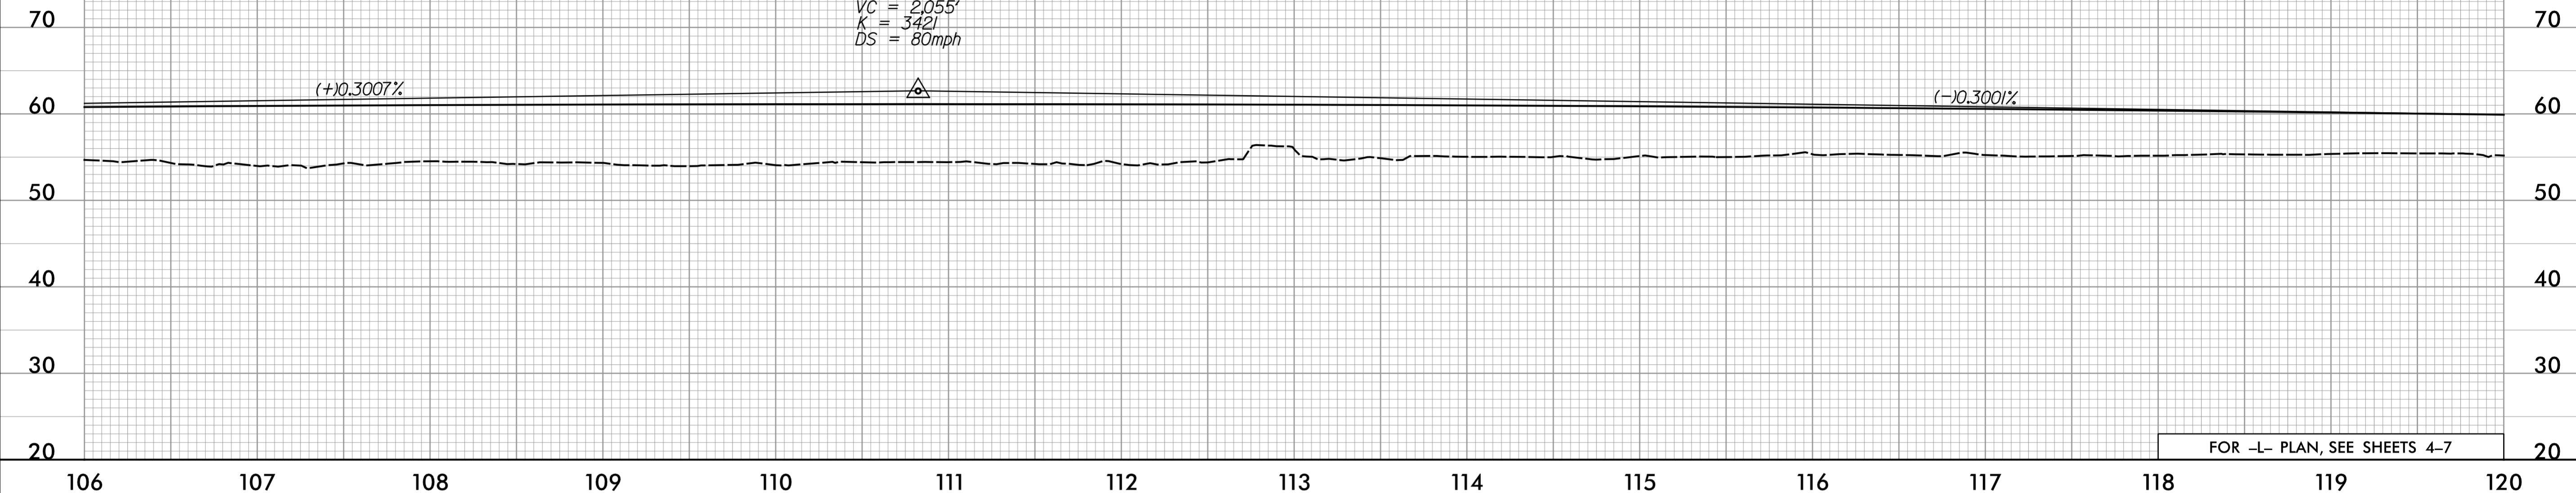

FOR -L- PLAN, SEE SHEETS 4-7

-L-

FUTURE CONSTRUCTION  
FOR REFERENCE ONLY

-Y2RPB- STA 10+00.00=  
-L- STA 126+50.56, 47' LT

PI = 132+00.00  
EL = 56.32'  
VC = 400'  
K = 660  
DS = 80mph



FOR -L- PLAN, SEE SHEETS 4-7

5/16/2017  
P:\Projects\17\170511A\_PSH\_PSH.dgn