




5/28/17

-L-

ICA Engineering
 5121 Kingdom Way,
 Suite 100
 Raleigh, NC 27607
 NC License No: F-0258


| | |
|---|---|
| PROJECT REFERENCE NO. <i>R-5311A</i> | SHEET NO. <i>21</i> |
| ROADWAY DESIGN ENGINEER  <i>Debra C. Sneed</i> <small>5/10/2017</small> | HYDRAULICS ENGINEER  <i>Trevon J. Colman</i> <small>5/10/2017</small> |
| DOCUMENT NOT CONSIDERED FINAL UNLESS ALL SIGNATURES COMPLETED | |

**FUTURE CONSTRUCTION
FOR REFERENCE ONLY**

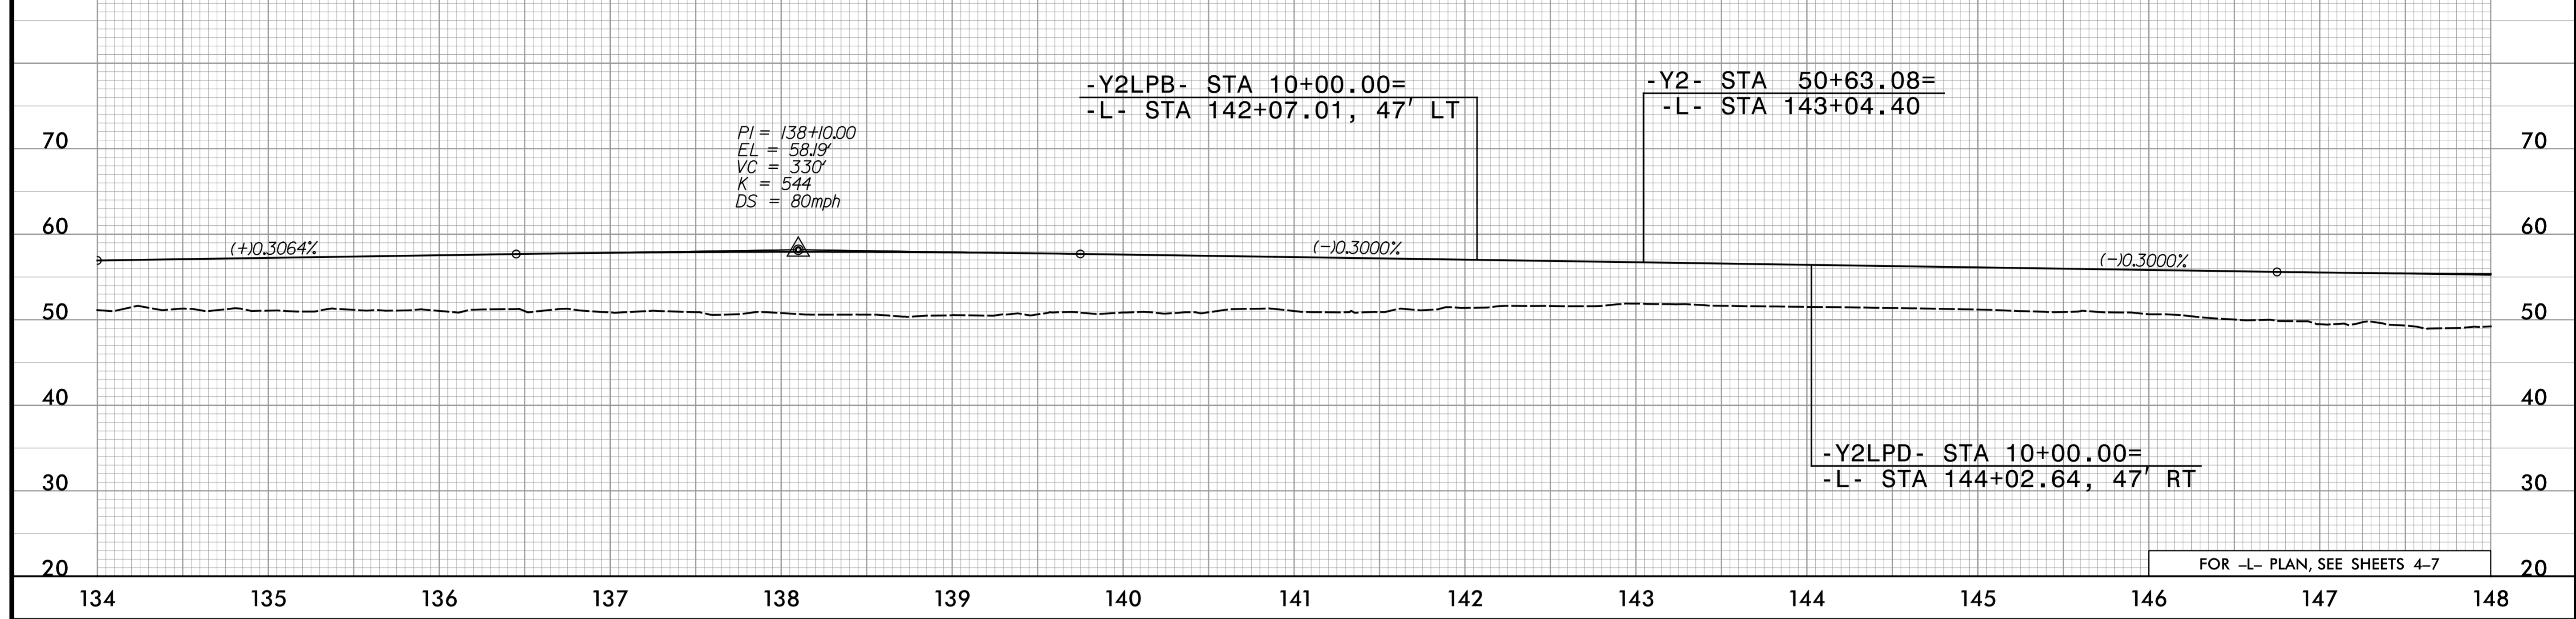

-L-

**FUTURE CONSTRUCTION
FOR REFERENCE ONLY**

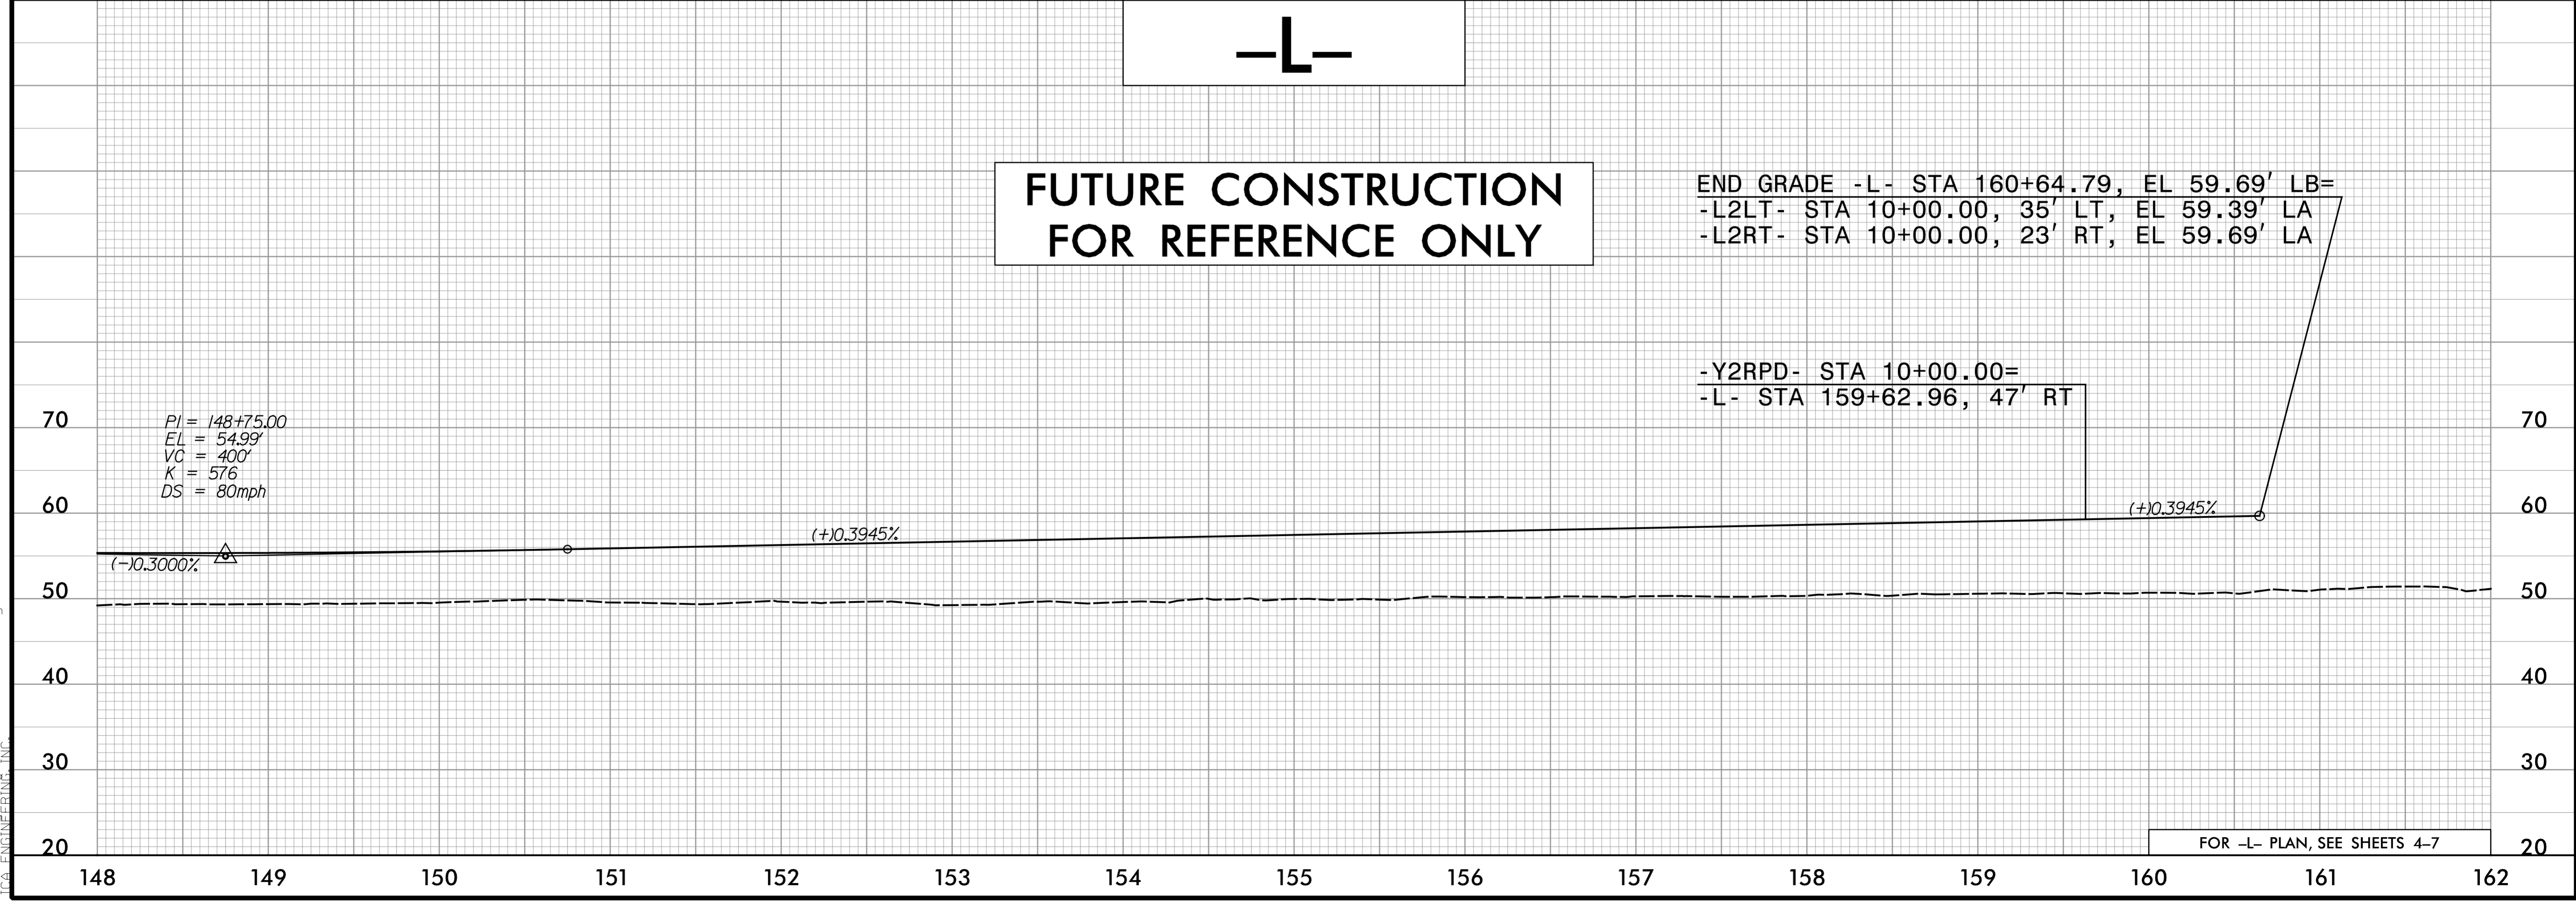

5/16/2017 10:41:10 AM P:\Projects\17\1705311A-RDY_PSH_21.dgn