
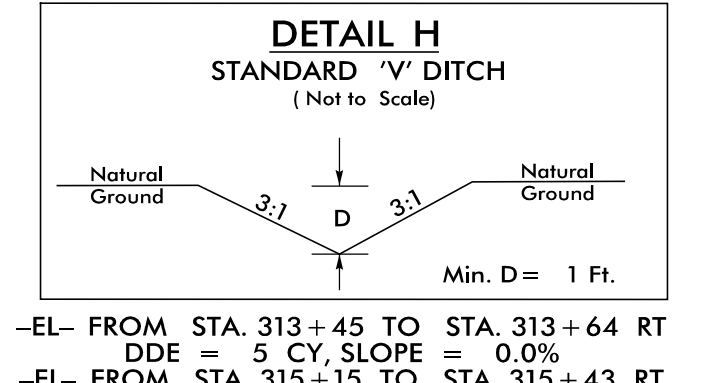
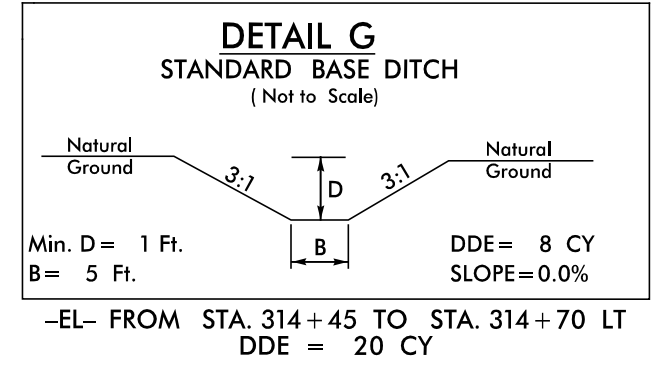
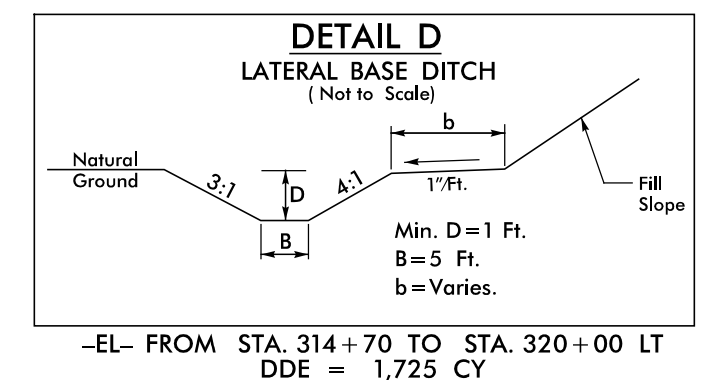
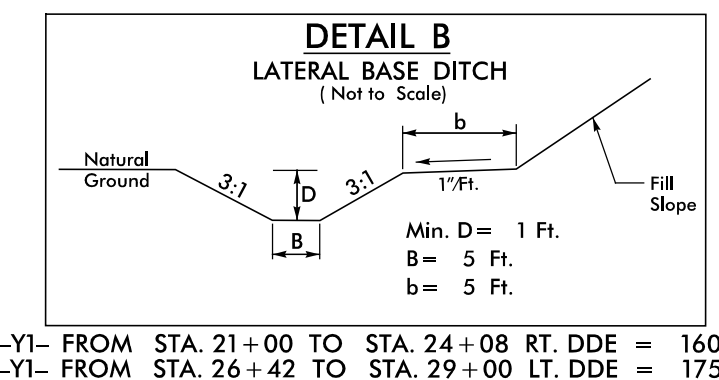
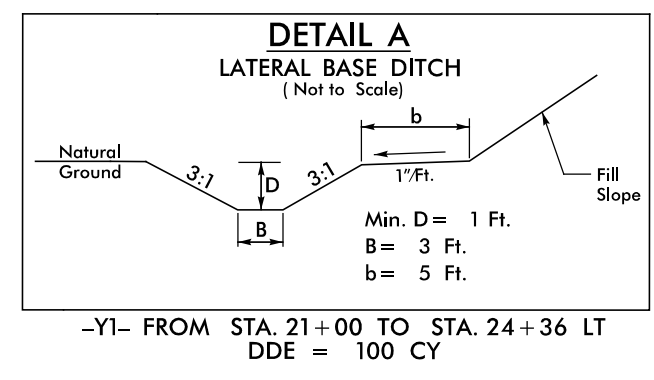


6

LEVEL III CERTIFIED BY:
STACEY H. BAILEY, PE
CERTIFICATION NUMBER: 3074
ISSUED: JANUARY 13, 2017

8/17/99

REVISIONS

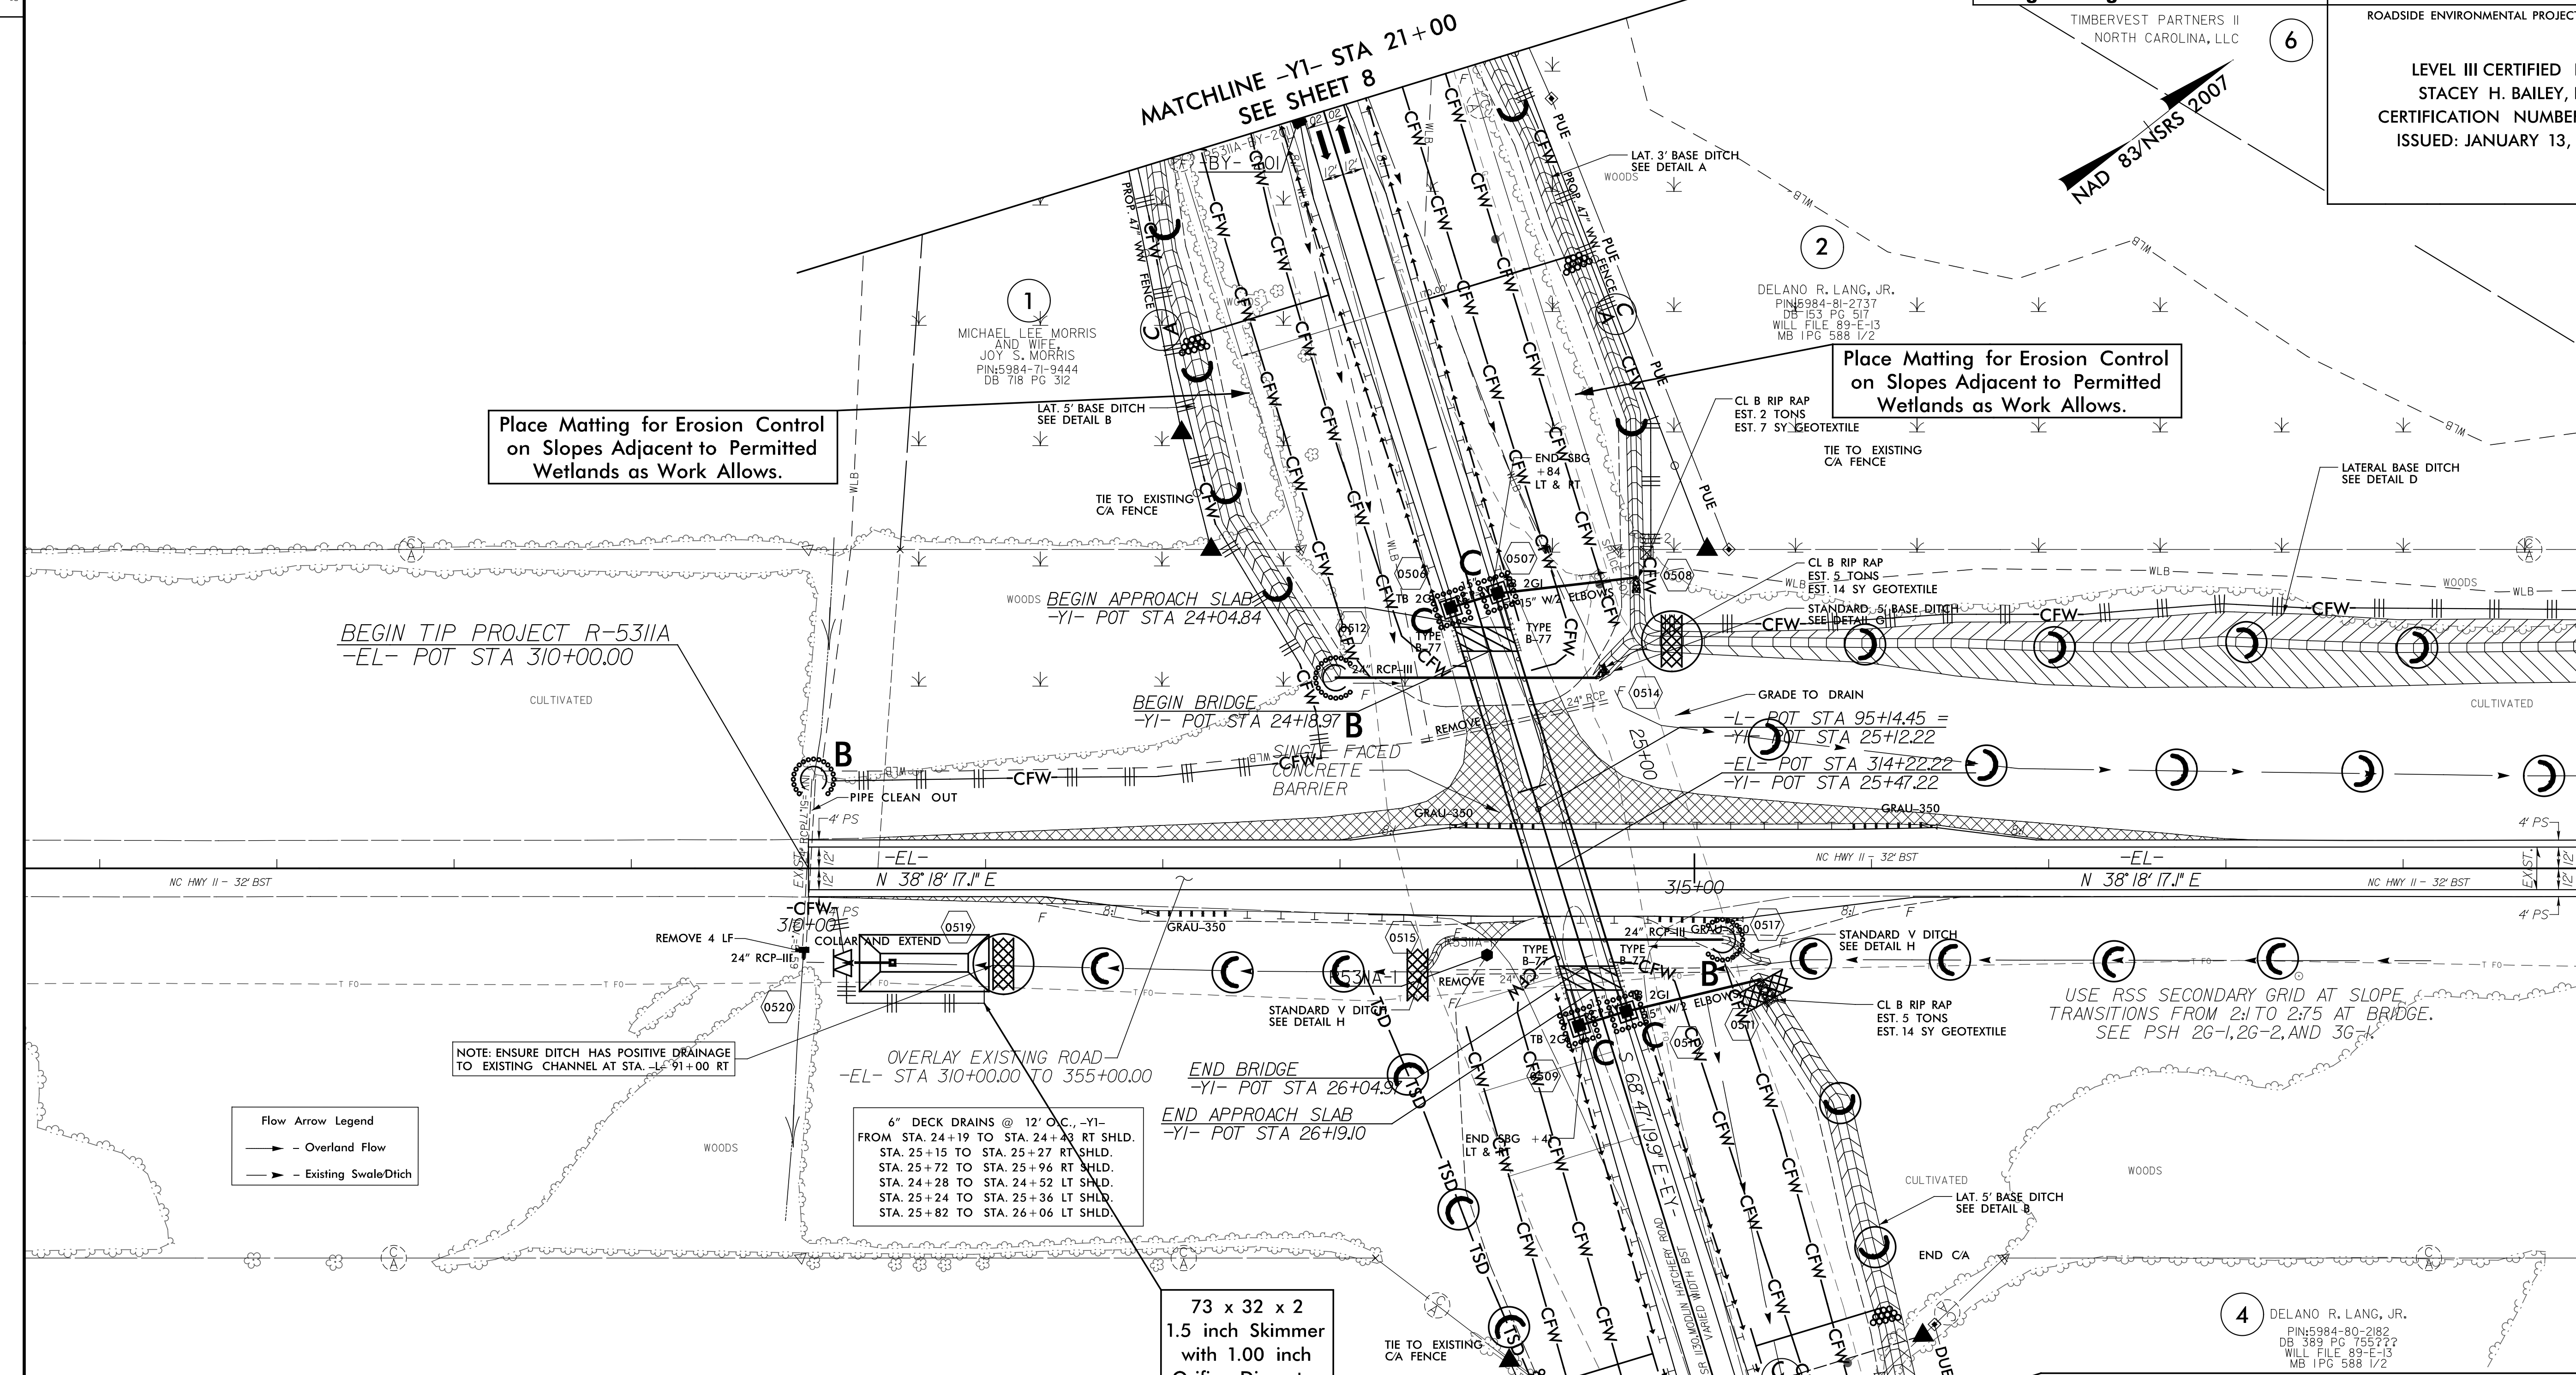

FINAL EROSION CONTROL FOR CONSTRUCTION SHEET 04



FOR -EL- PROFILE, SEE SHEET 12 & 13
FOR -YI- PROFILE, SEE SHEET 14 & 15
FOR BRIDGE, SEE SHEET S-1 TO S-
FOR BRIDGE /PAVEMENT RELATIONSHIP SKETCH, SEE SHEET 2B-4

MATCHLINE -EL- STA 320 +00
SEE SHEET 5

MATCHLINE -YI- STA 21+00
SEE SHEET 8

MATCHLINE -YI- STA 29+00
SEE SHEET 9

1/3/2017
R-5311A final erosion control.psh.04.dgn
ICA ENGINEERING, INC.