



-Y1- FROM STA. 13+85 TO STA. 21+00 LT.
DDE = 360 CY

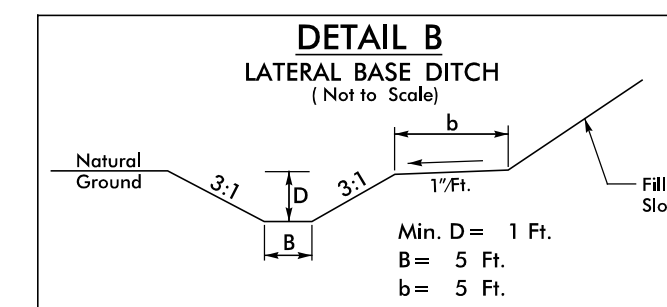

-Y1- FROM STA. 13+90 TO STA. 21+00 RT.
DDE = 325 CY

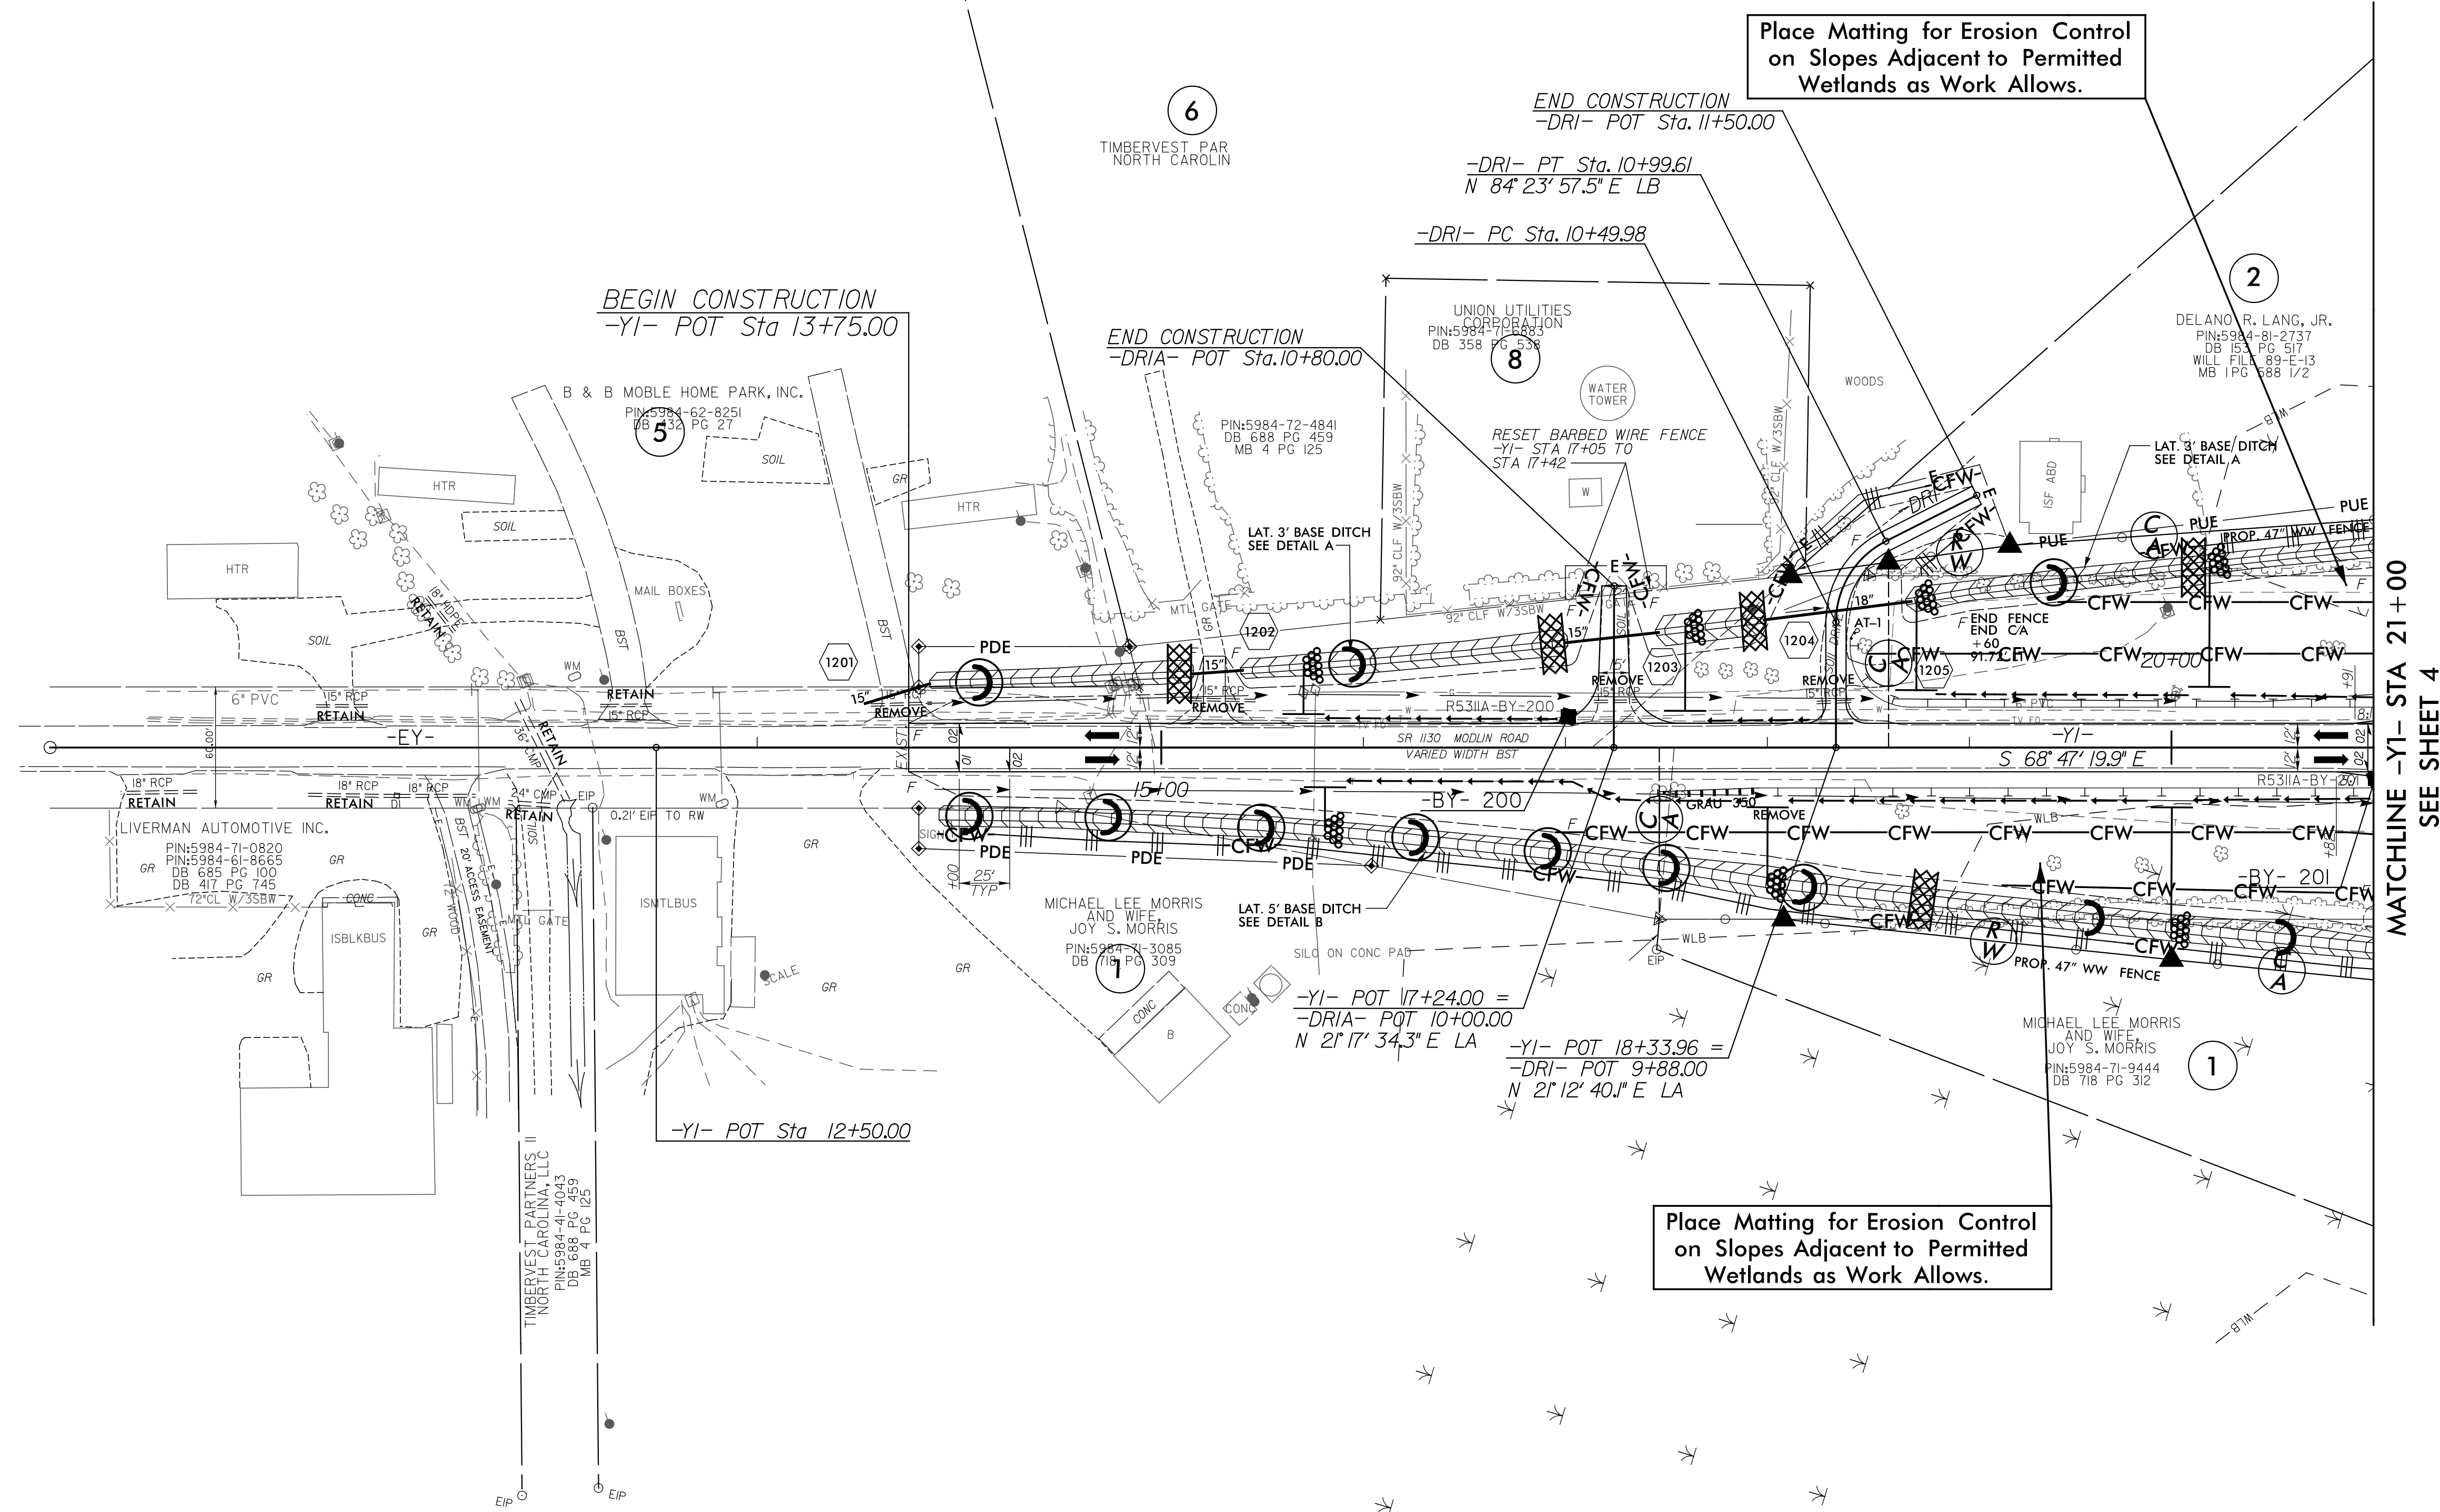

REVISIONS

FINAL EROSION CONTROL FOR
CONSTRUCTION SHEET 08

FOR -Y1- PROFILE, SEE SHEETS 14 & 15
FOR -DRI- PROFILE, SEE SHEET 19
FOR -DRIA- PROFILE, SEE SHEET 18

8/17/99

1/13/2017
R5311A_hud_erosion_f.mpl.psh.08.dgn
ICA ENGINEERING, INC.