

TIP NO.		SHEET NO.	
R-5311A		SIGN-41	
DocuSigned by: <i>Michael T. Rzepka</i> 01BC3480C286A9D			
APPROVED:			
DATE: 3/22/2017			
SEAL			
			
DOCUMENT NOT CONSIDERED FINAL UNLESS ALL SIGNATURES COMPLETED			

SIGN NUMBER: 304

TYPE: D

QUANTITY: 1

SIGN WIDTH: 6'-6"

HEIGHT: 2'-6"

TOTAL AREA: 16.3 Sq.Ft.

BORDER TYPE: FLUSH

RECESS: 0"

WIDTH: 0.75"

RADII: 3"

NO. Z BARS:

LENGTH:

BACKG COLOR: Green / Green

COPY COLOR: White

SYMBOL	X	Y	WIDTH	HEIGHT
AR_Type D	15.9	19.2	6	9
AR_Type D	60.5	4.8	6	9

MAT'L: 0.125" (3.2 mm) ALUMINUM

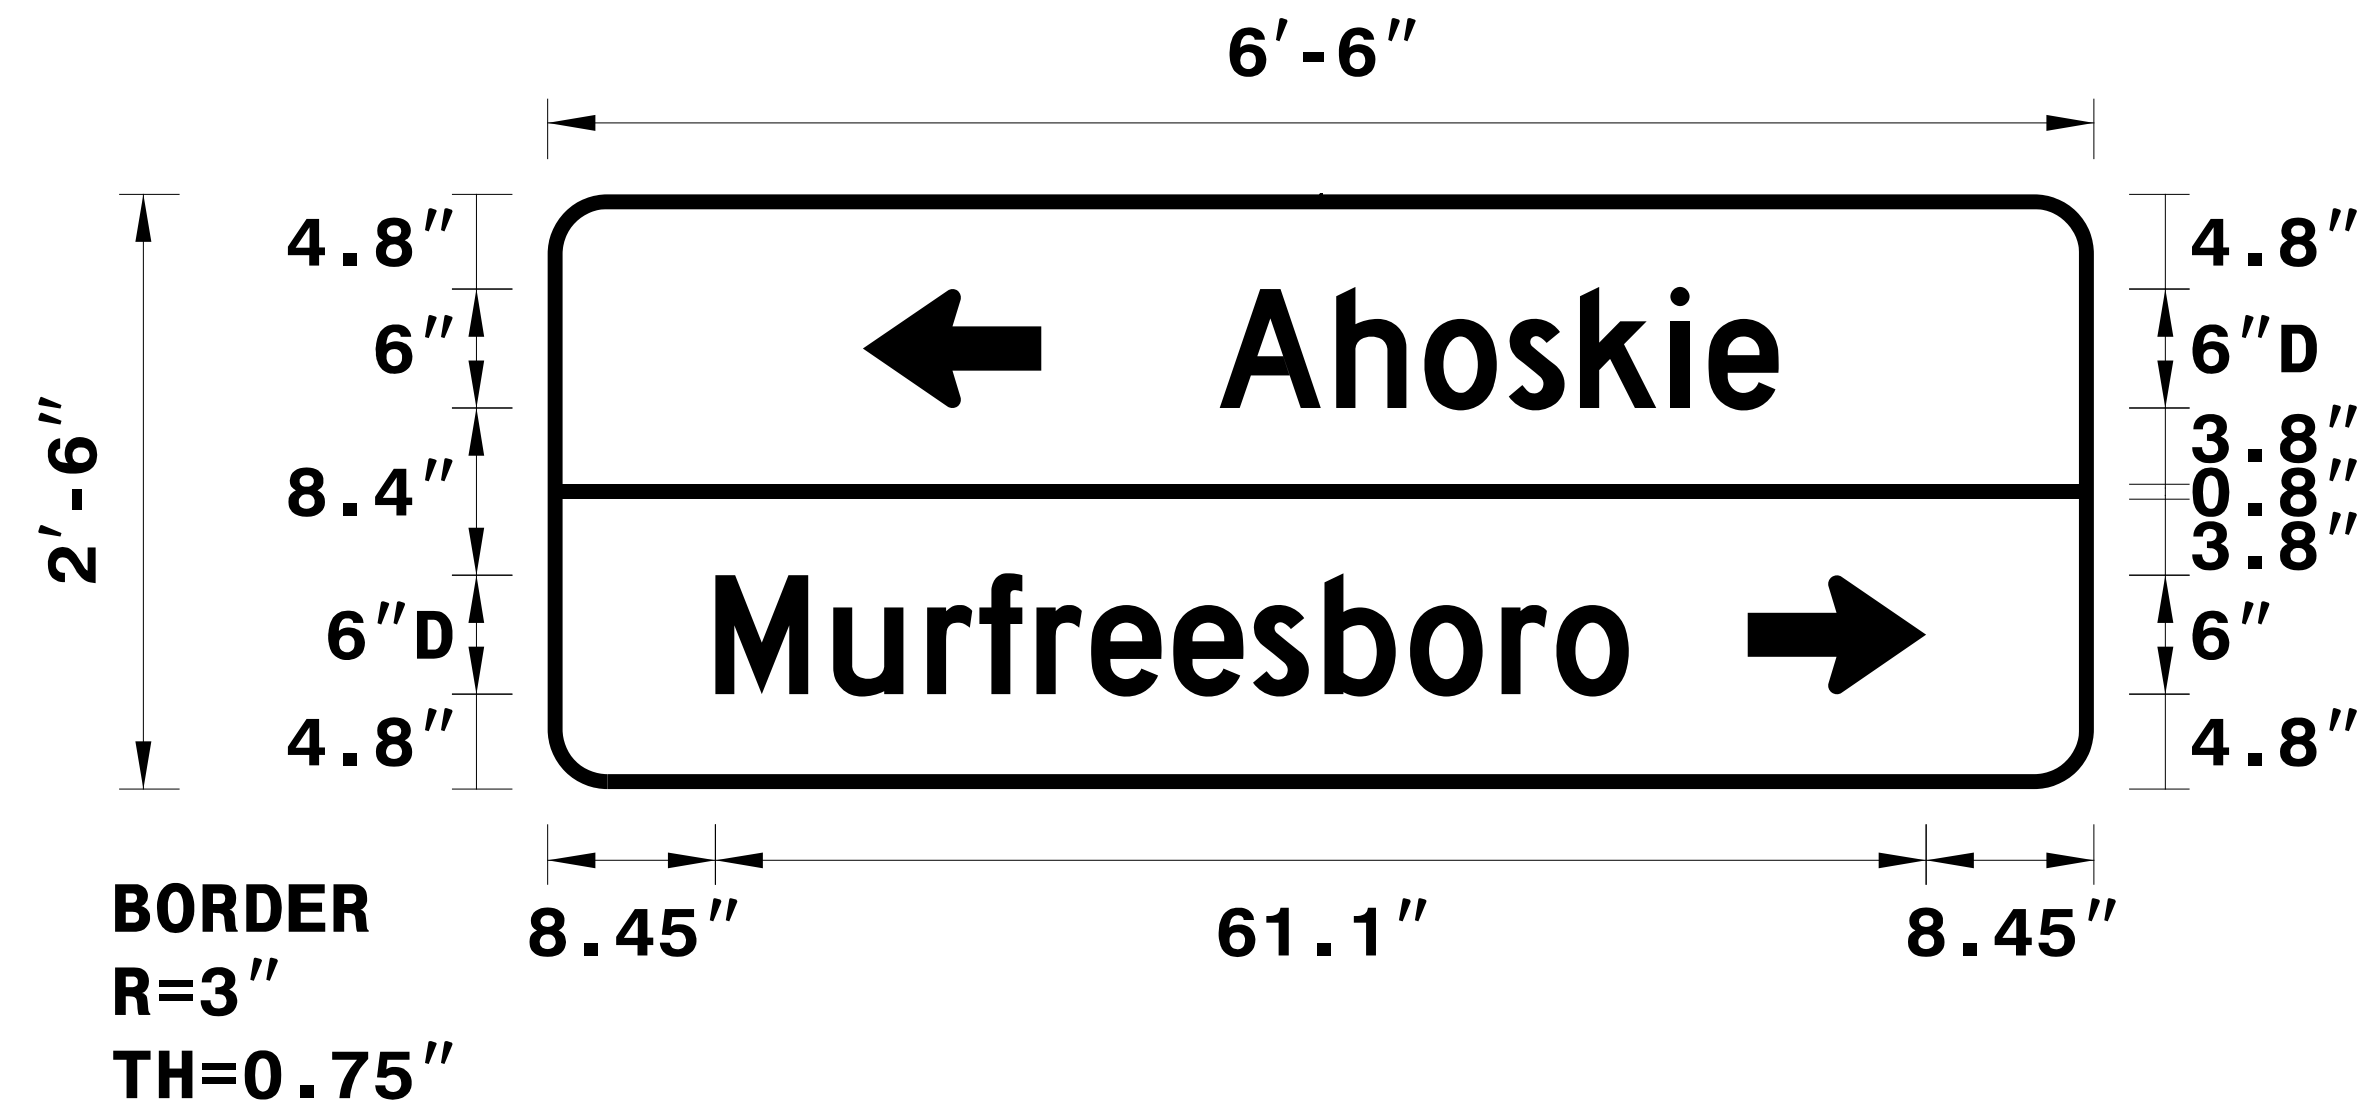
DESIGN BY: DHK

PROJECT ID: R-5311A

CHECKED BY: MTR

DIV: 1

DATE: Nov 09, 2016

[illegible]