
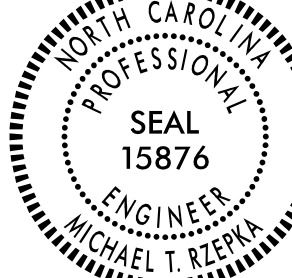


TIP NO. R-5311A	SHEET NO. SIGN-4L
DocuSigned by: <i>Michael T. Rzepka</i> 018C3480C26049D...	
APPROVED:	
DATE: 3/22/2017	
SEAL	
	
DOCUMENT NOT CONSIDERED FINAL UNLESS ALL SIGNATURES COMPLETED	

SIGN NUMBER:	307	BACKG COLOR:	Green
TYPE:	D	COPY COLOR:	White
QUANTITY:	1		
SIGN WIDTH:	6'-0"		
HEIGHT:	1'-6"		
TOTAL AREA:	9.0 Sq.Ft.		
BORDER TYPE:	INSET		
RECESS:	0"		
WIDTH:	0.75"		
RADII:	3"		
NO.	Z BARS:	MAT'L: 0.080" (2.0 mm) ALUMINUM	
	LENGTH:		

DESIGN BY:	ACP	CHECKED BY:	MTR	Oct 21, 2016
PROJECT ID:	R-5311A	DIV:	1	

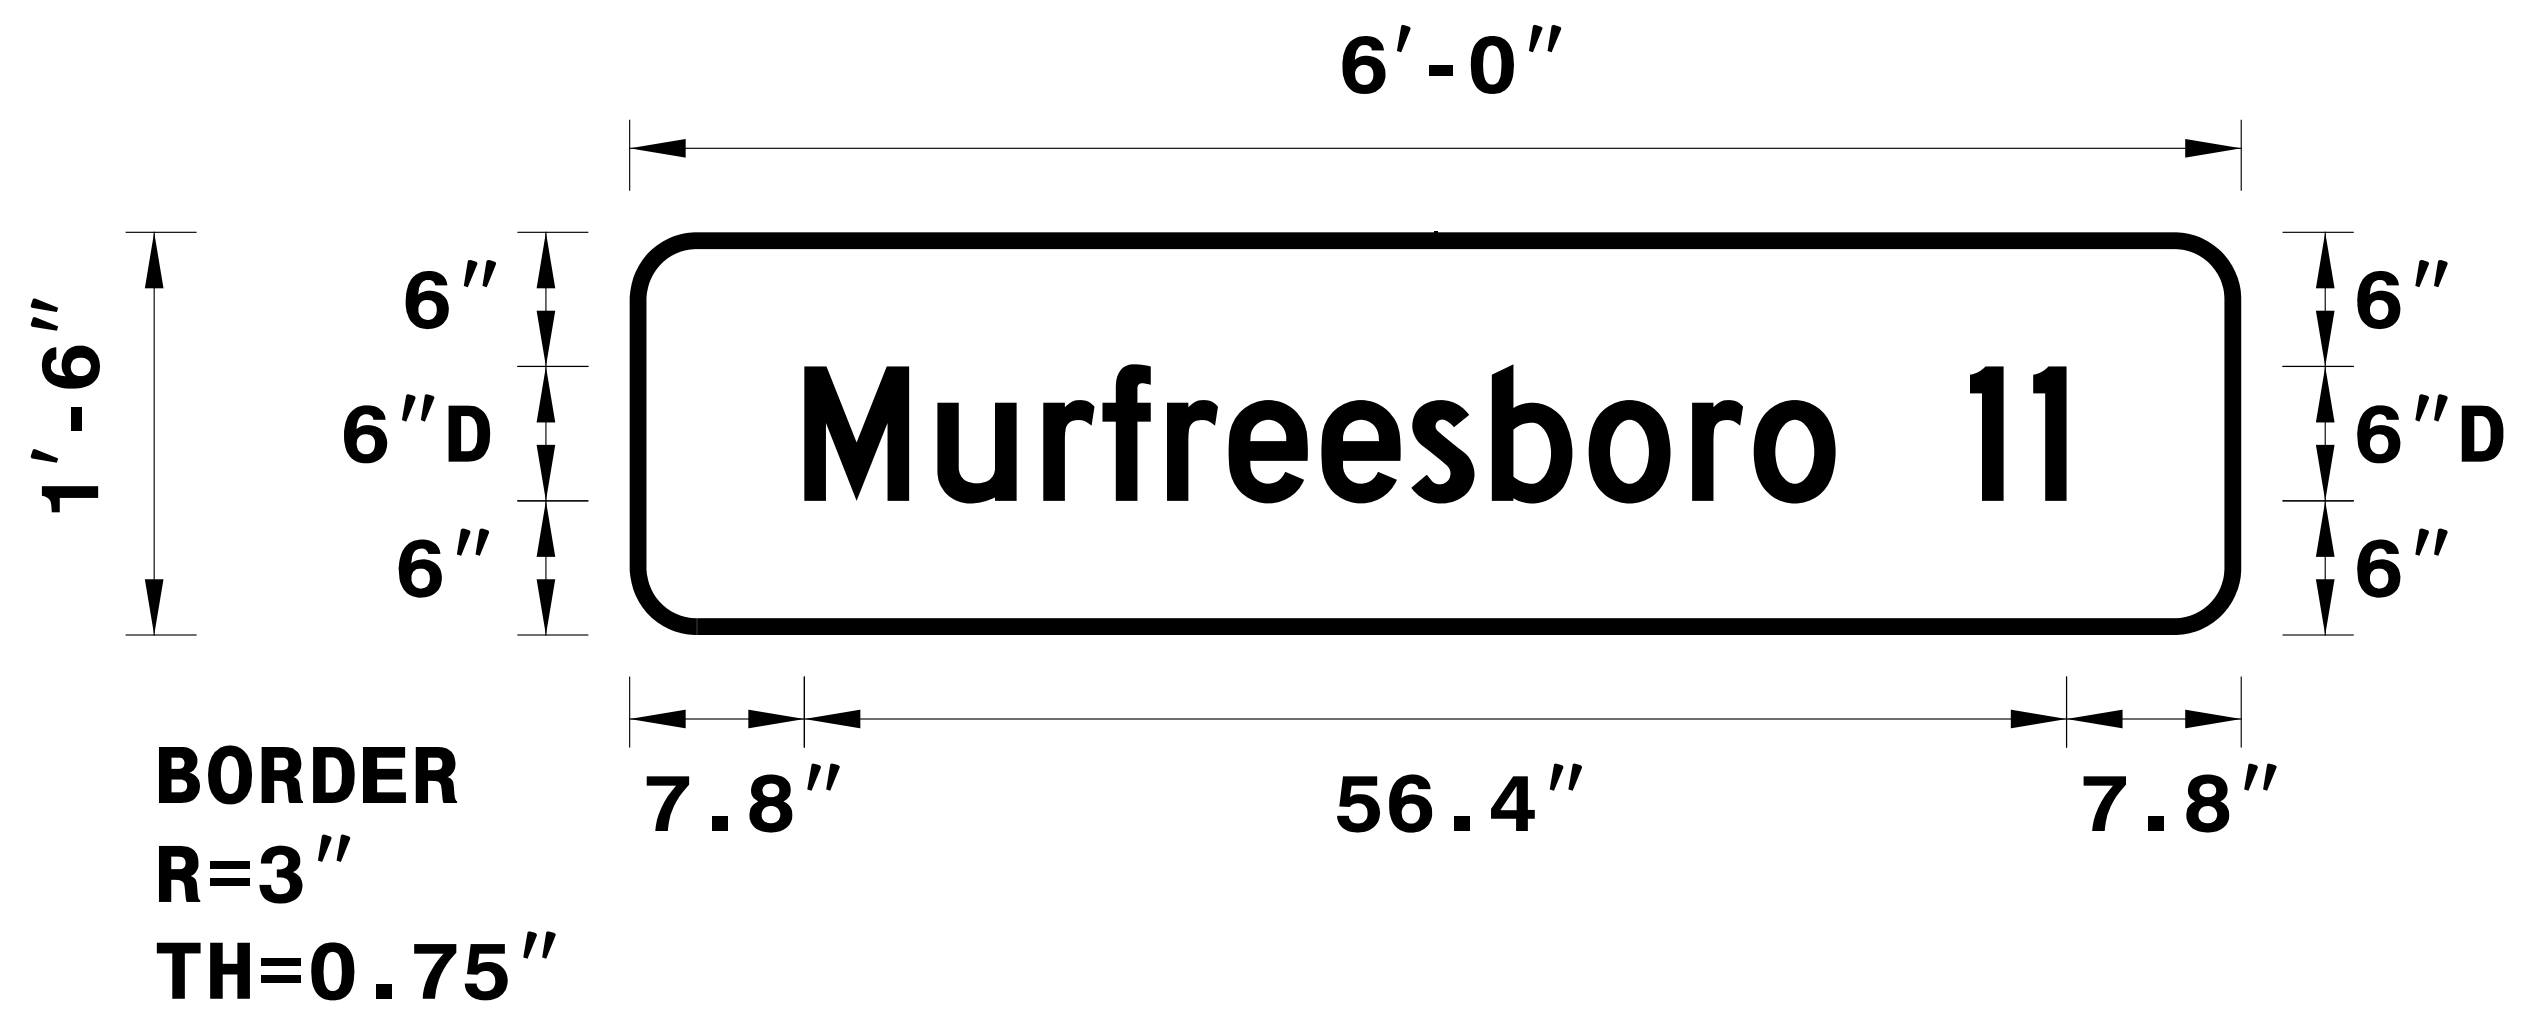

Spacing Factor is 1 unless specified otherwise

LETTER POSITIONS

[illegible]

FILENAME: r5311a_signdesign_307

NORTH CAROLINA D.O.T. SIGN DETAIL