

3/22/2017
P:\Projects\Signage\CADD\Signing Layout Plans\R-5311a_signdesign_310.dgn
ICA Engineering

SIGN NUMBER: 310

TYPE: D

QUANTITY: 1

SIGN WIDTH: 5'-6"

HEIGHT: 2'-6"

TOTAL AREA: 13.8 Sq.Ft.

BORDER TYPE: INSET

RECESS: 0"

WIDTH: 0.75"

RADII: 3"

NO. Z BARS:

LENGTH:

BACKG COLOR: Green

COPY COLOR: White

SYMBOL	X	Y	WID	HT

MAT'L: 0.080" (2.0 mm) ALUMINUM

DESIGN BY: ACP

PROJECT ID: R-5311A

CHECKED BY: MTR

DIV: 1

Oct 20, 2016

5'-6"

2'-6"

6"

6"D

6"

6"D

6"

6"

6"

6"

5.95"

54.1"

5.95"

BORDER
R=3"
TH=0.75"

Aulander 12

Greenville 60

6"

6"D

6"

6"D

6"

6"

6"

6"

Spacing Factor is 1 unless specified otherwise

LETTER POSITIONS

Letter spacings are to start of next letter																										Series/Size Text Length
	A	u	l	a	n	d	e	r		1	2															D 2000
6	5.8	4.7	1.9	4.6	4.4	4.6	4.4	2.3	14.5	2.8	4.1	6														54.1
	G	r	e	e	n	v	i	l	l	e		6	0													D 2000
6	5.3	2.8	4.1	4.4	4.2	5	2.2	2.2	1.9	3.5	9	5.3	4.3	6												54.1

FILENAME: r5311a_signdesign_310

NORTH CAROLINA D.O.T. SIGN DETAIL

TIP NO.
R-5311A

SHEET NO.
40

APPROVED:

DocuSigned by:


Michael T. Rzepka

018C3480C26049D...

DATE:

3/22/2017

SEAL

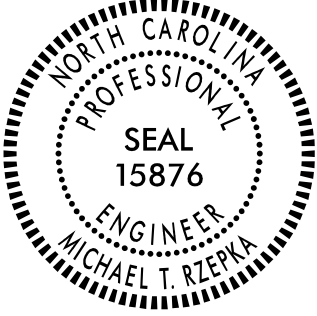

DOCUMENT NOT CONSIDERED FINAL
UNLESS ALL SIGNATURES COMPLETED