



8/23/99

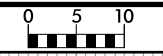

PROJ. REFERENCE NO.
R-5311A

SHEET NO.
X-26

150 140 130 120 110 100 90 80 70 60 50 40 30 20 10 0 10 20 30 40 50 60 70 80 90 100 110 120 130 140 150

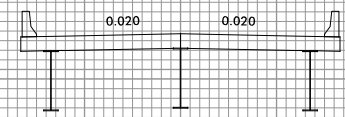

24+20.00

24+10.00

24+00.00

USE RSS SECONDARY GRID AT SLOPE
TRANSITIONS FROM 2:1 TO 2.75:1
SEE PSH 2G-1, 2G-2, AND 3G-1

USE RSS SECONDARY GRID AT SLOPE
TRANSITIONS FROM 2:1 TO 2.75:1
SEE PSH 2G-1, 2G-2, AND 3G-1

-Y/-

3/30/2017
P:\Projects\2017\CA Engineering\CA Engineering\Projects\2017\24+00.00\24+00.00.dwg
CA ENGINEERING, INC.