


8/23/99



PROJ. REFERENCE NO.	SHEET NO.
R-5311A	X-36

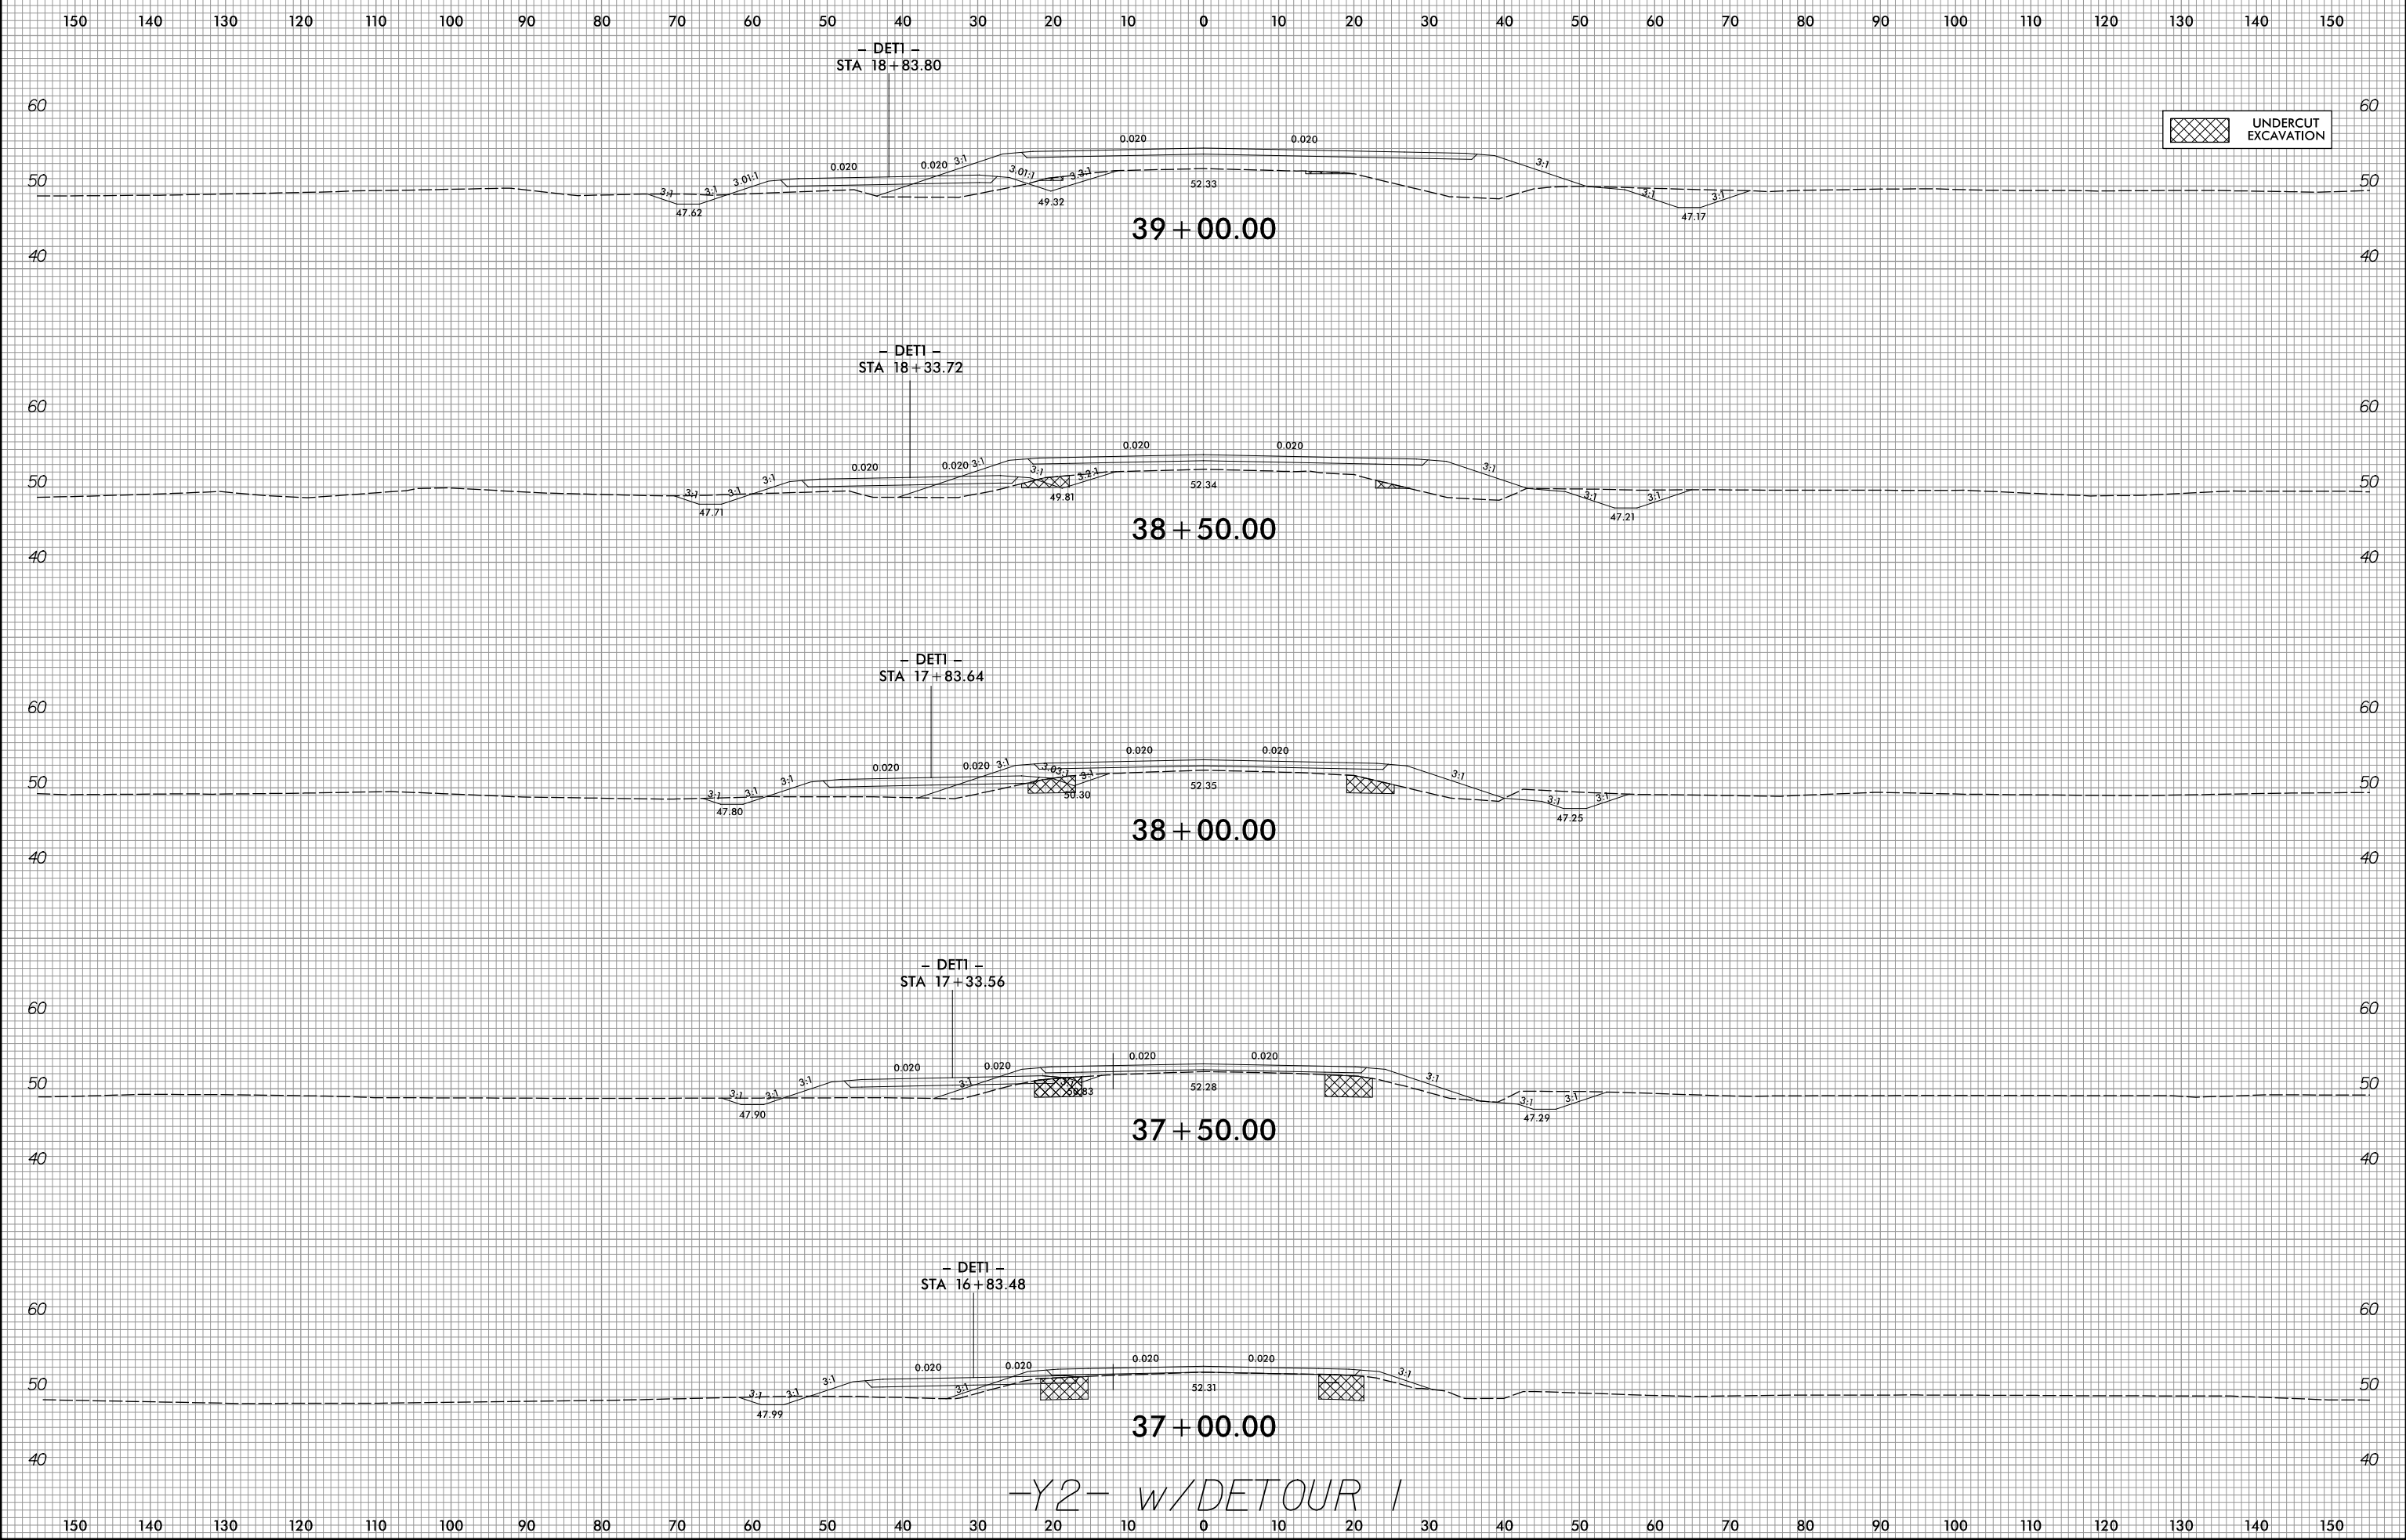

-Y2- w/DETOUR 1

3/30/2017  
C:\Users\jg\OneDrive\Documents\Projects\5311A\_Rdy\_XPL\_Y2\_w\_DETI.dgn  
JCA ENGINEERING, INC.