



8/23/99

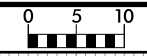

PROJ. REFERENCE NO. R-5311A	SHEET NO. X-38
--------------------------------	-------------------

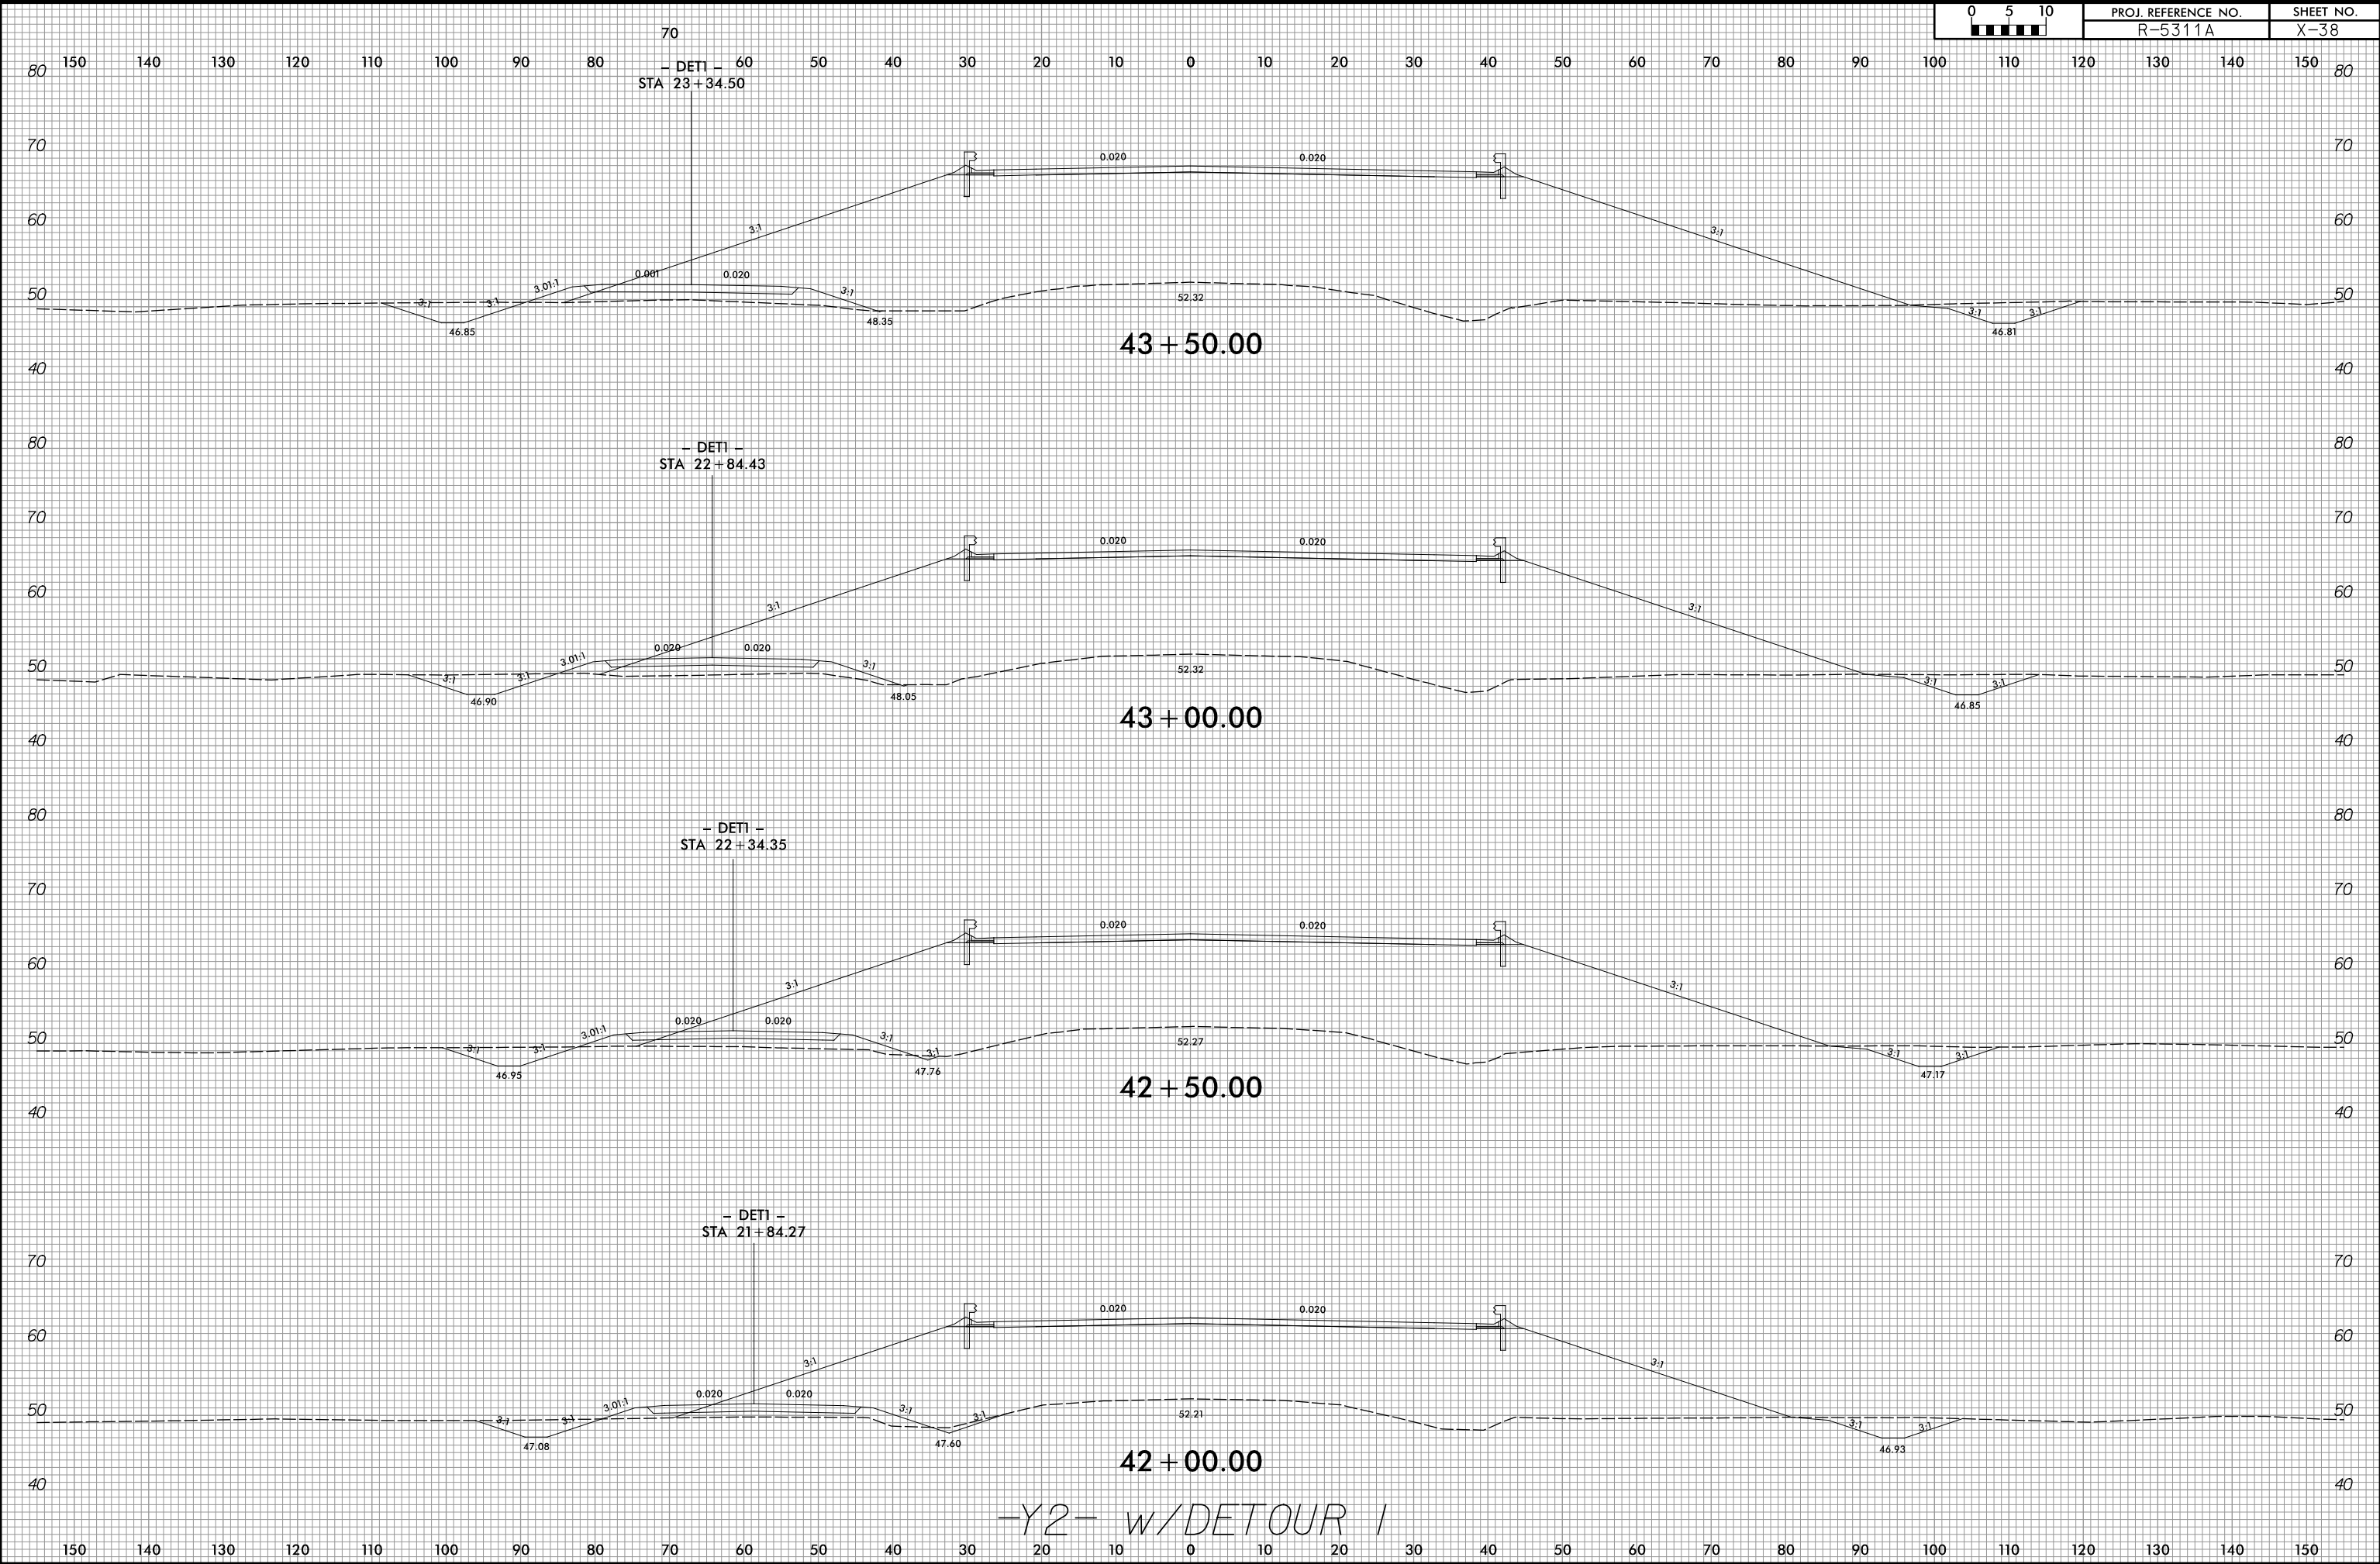

-Y2- w/DETOUR 1

3/30/2017  
C:\Users\jg\OneDrive\Documents\Projects\5311A\_Rdy\_XPL\_Y2\_w\_DET-1.dgn  
JCA ENGINEERING, INC.