


8/23/99

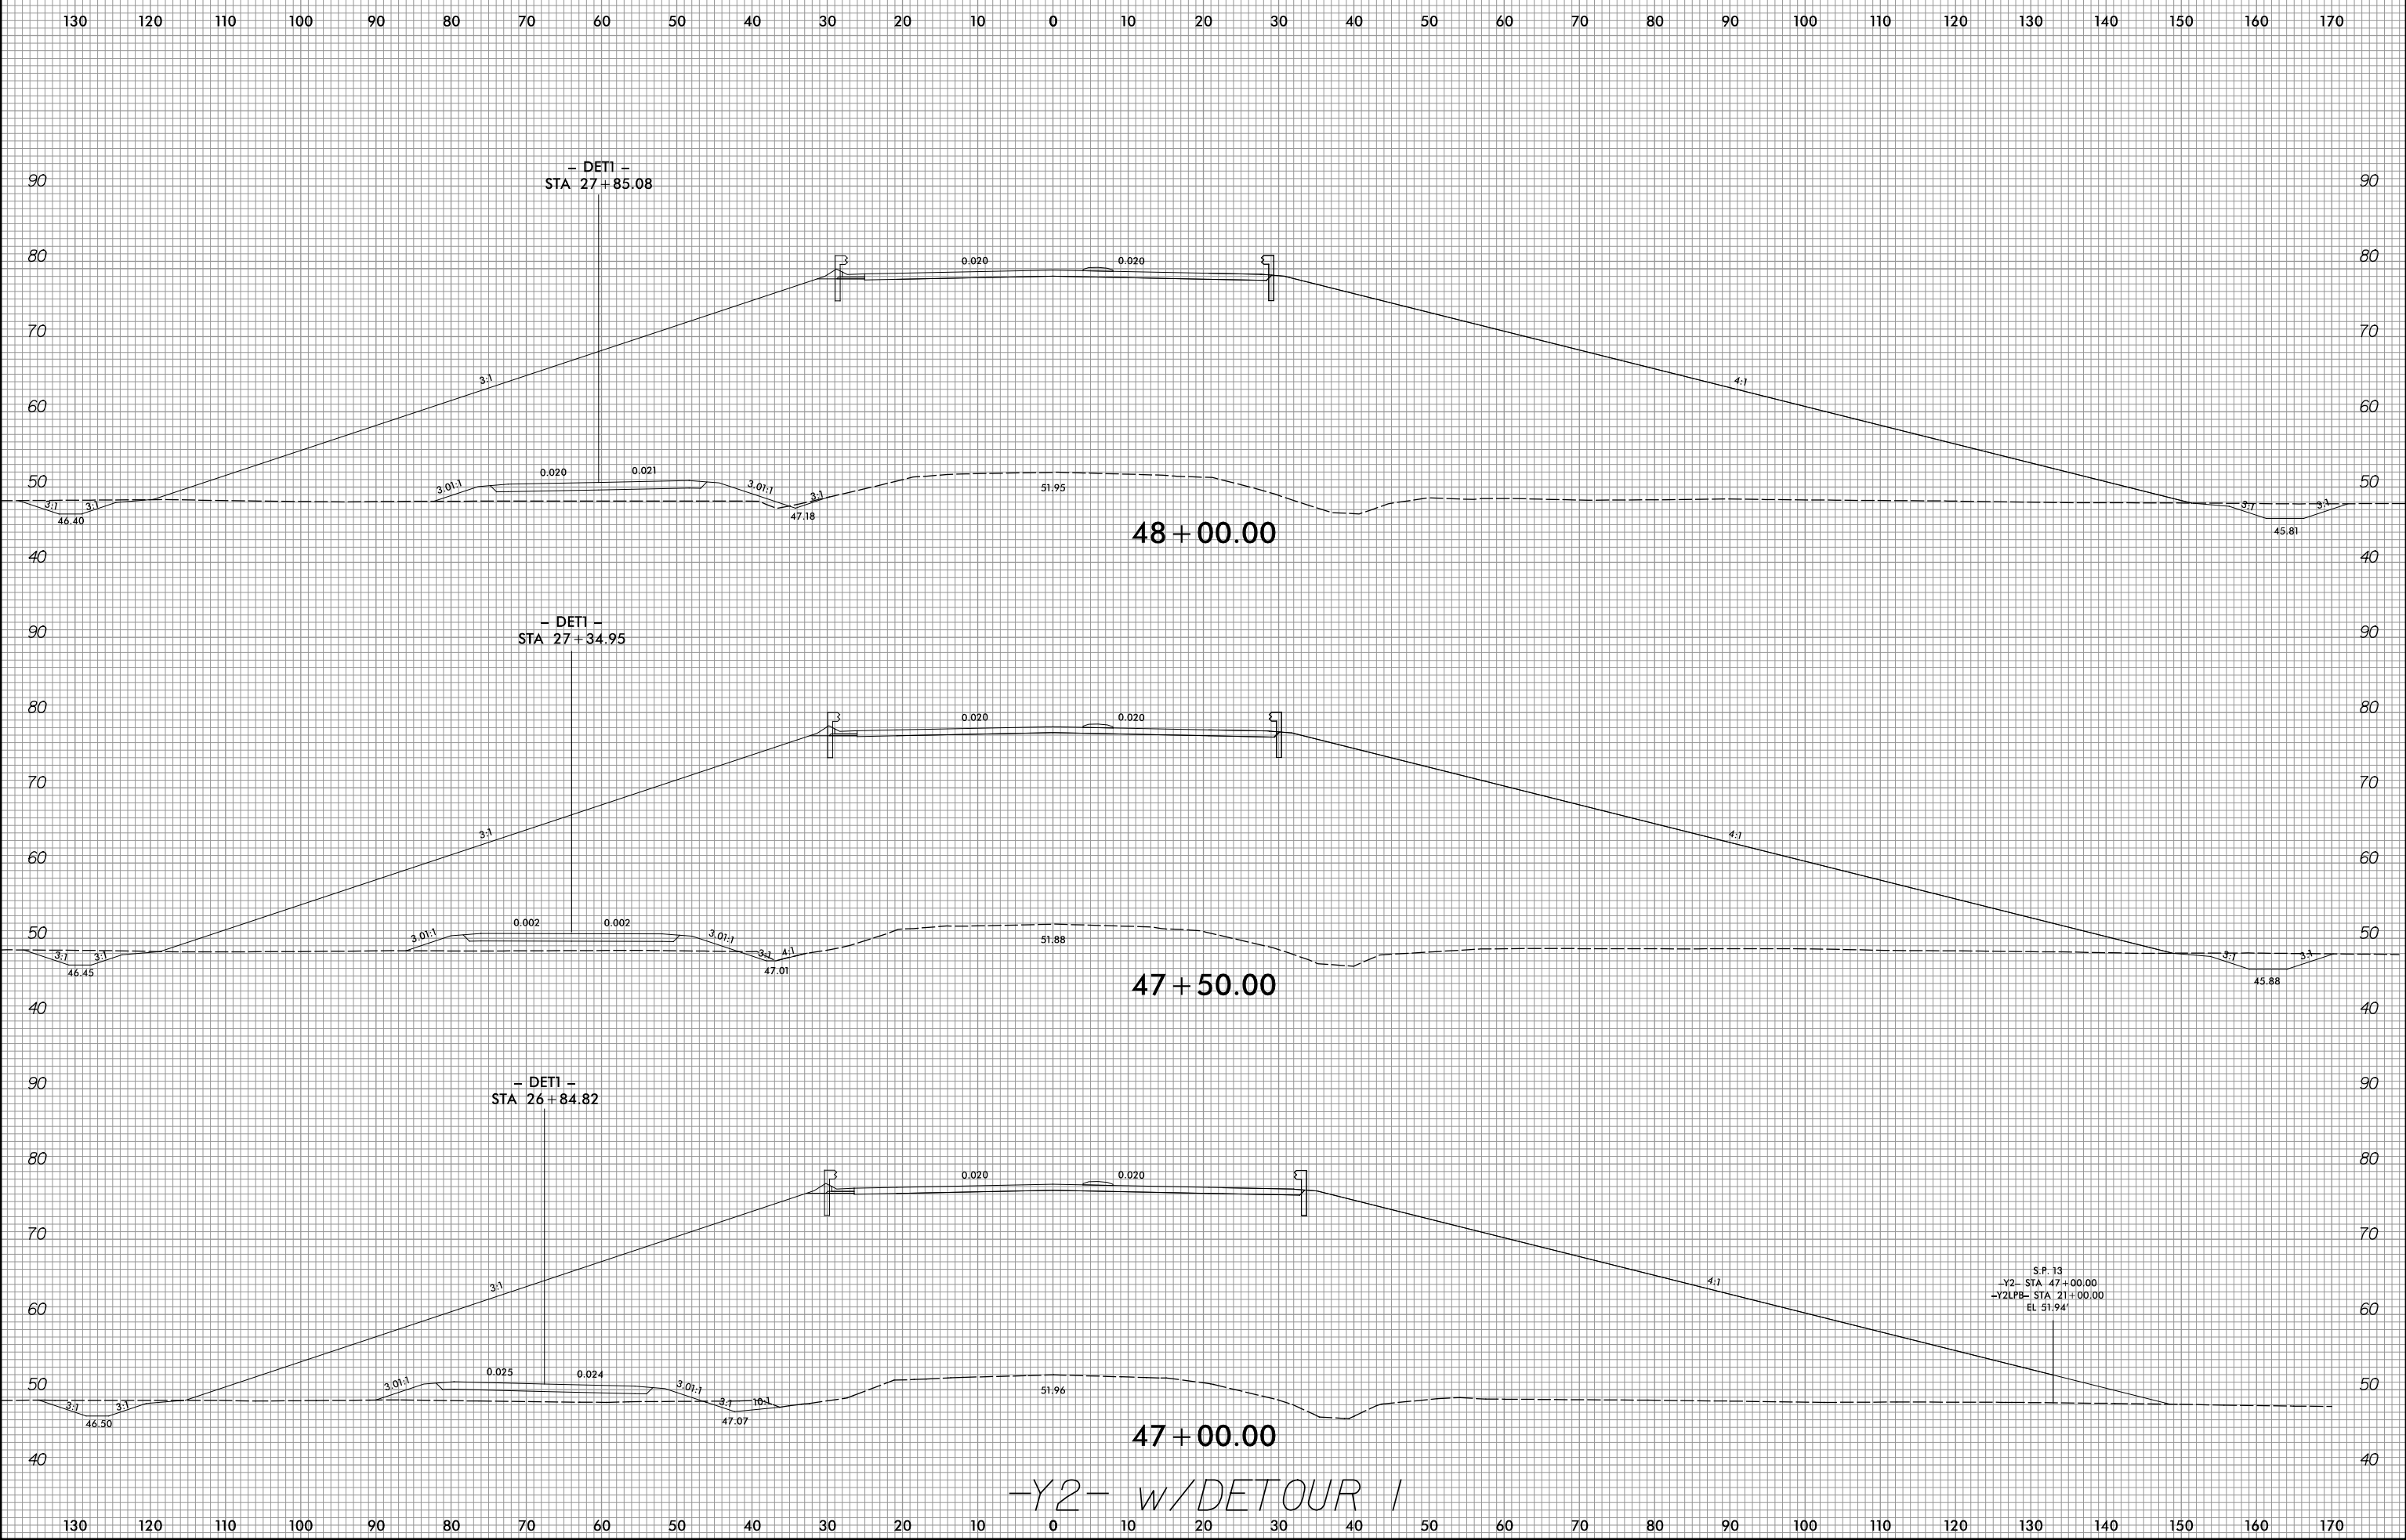

-Y2- w/DETOUR 1

3/30/2017
C:\Users\jg\OneDrive\Documents\Projects\5311A_Rdy_XPL_Y2_w_DET-1.dgn
JCA ENGINEERING, INC.