


8/23/99

150 140 130 120 110 100 90 80 70 60 50 40 30 20 10 0 10 20 30 40 50 60 70 80 90 100 110 120 130 140 150

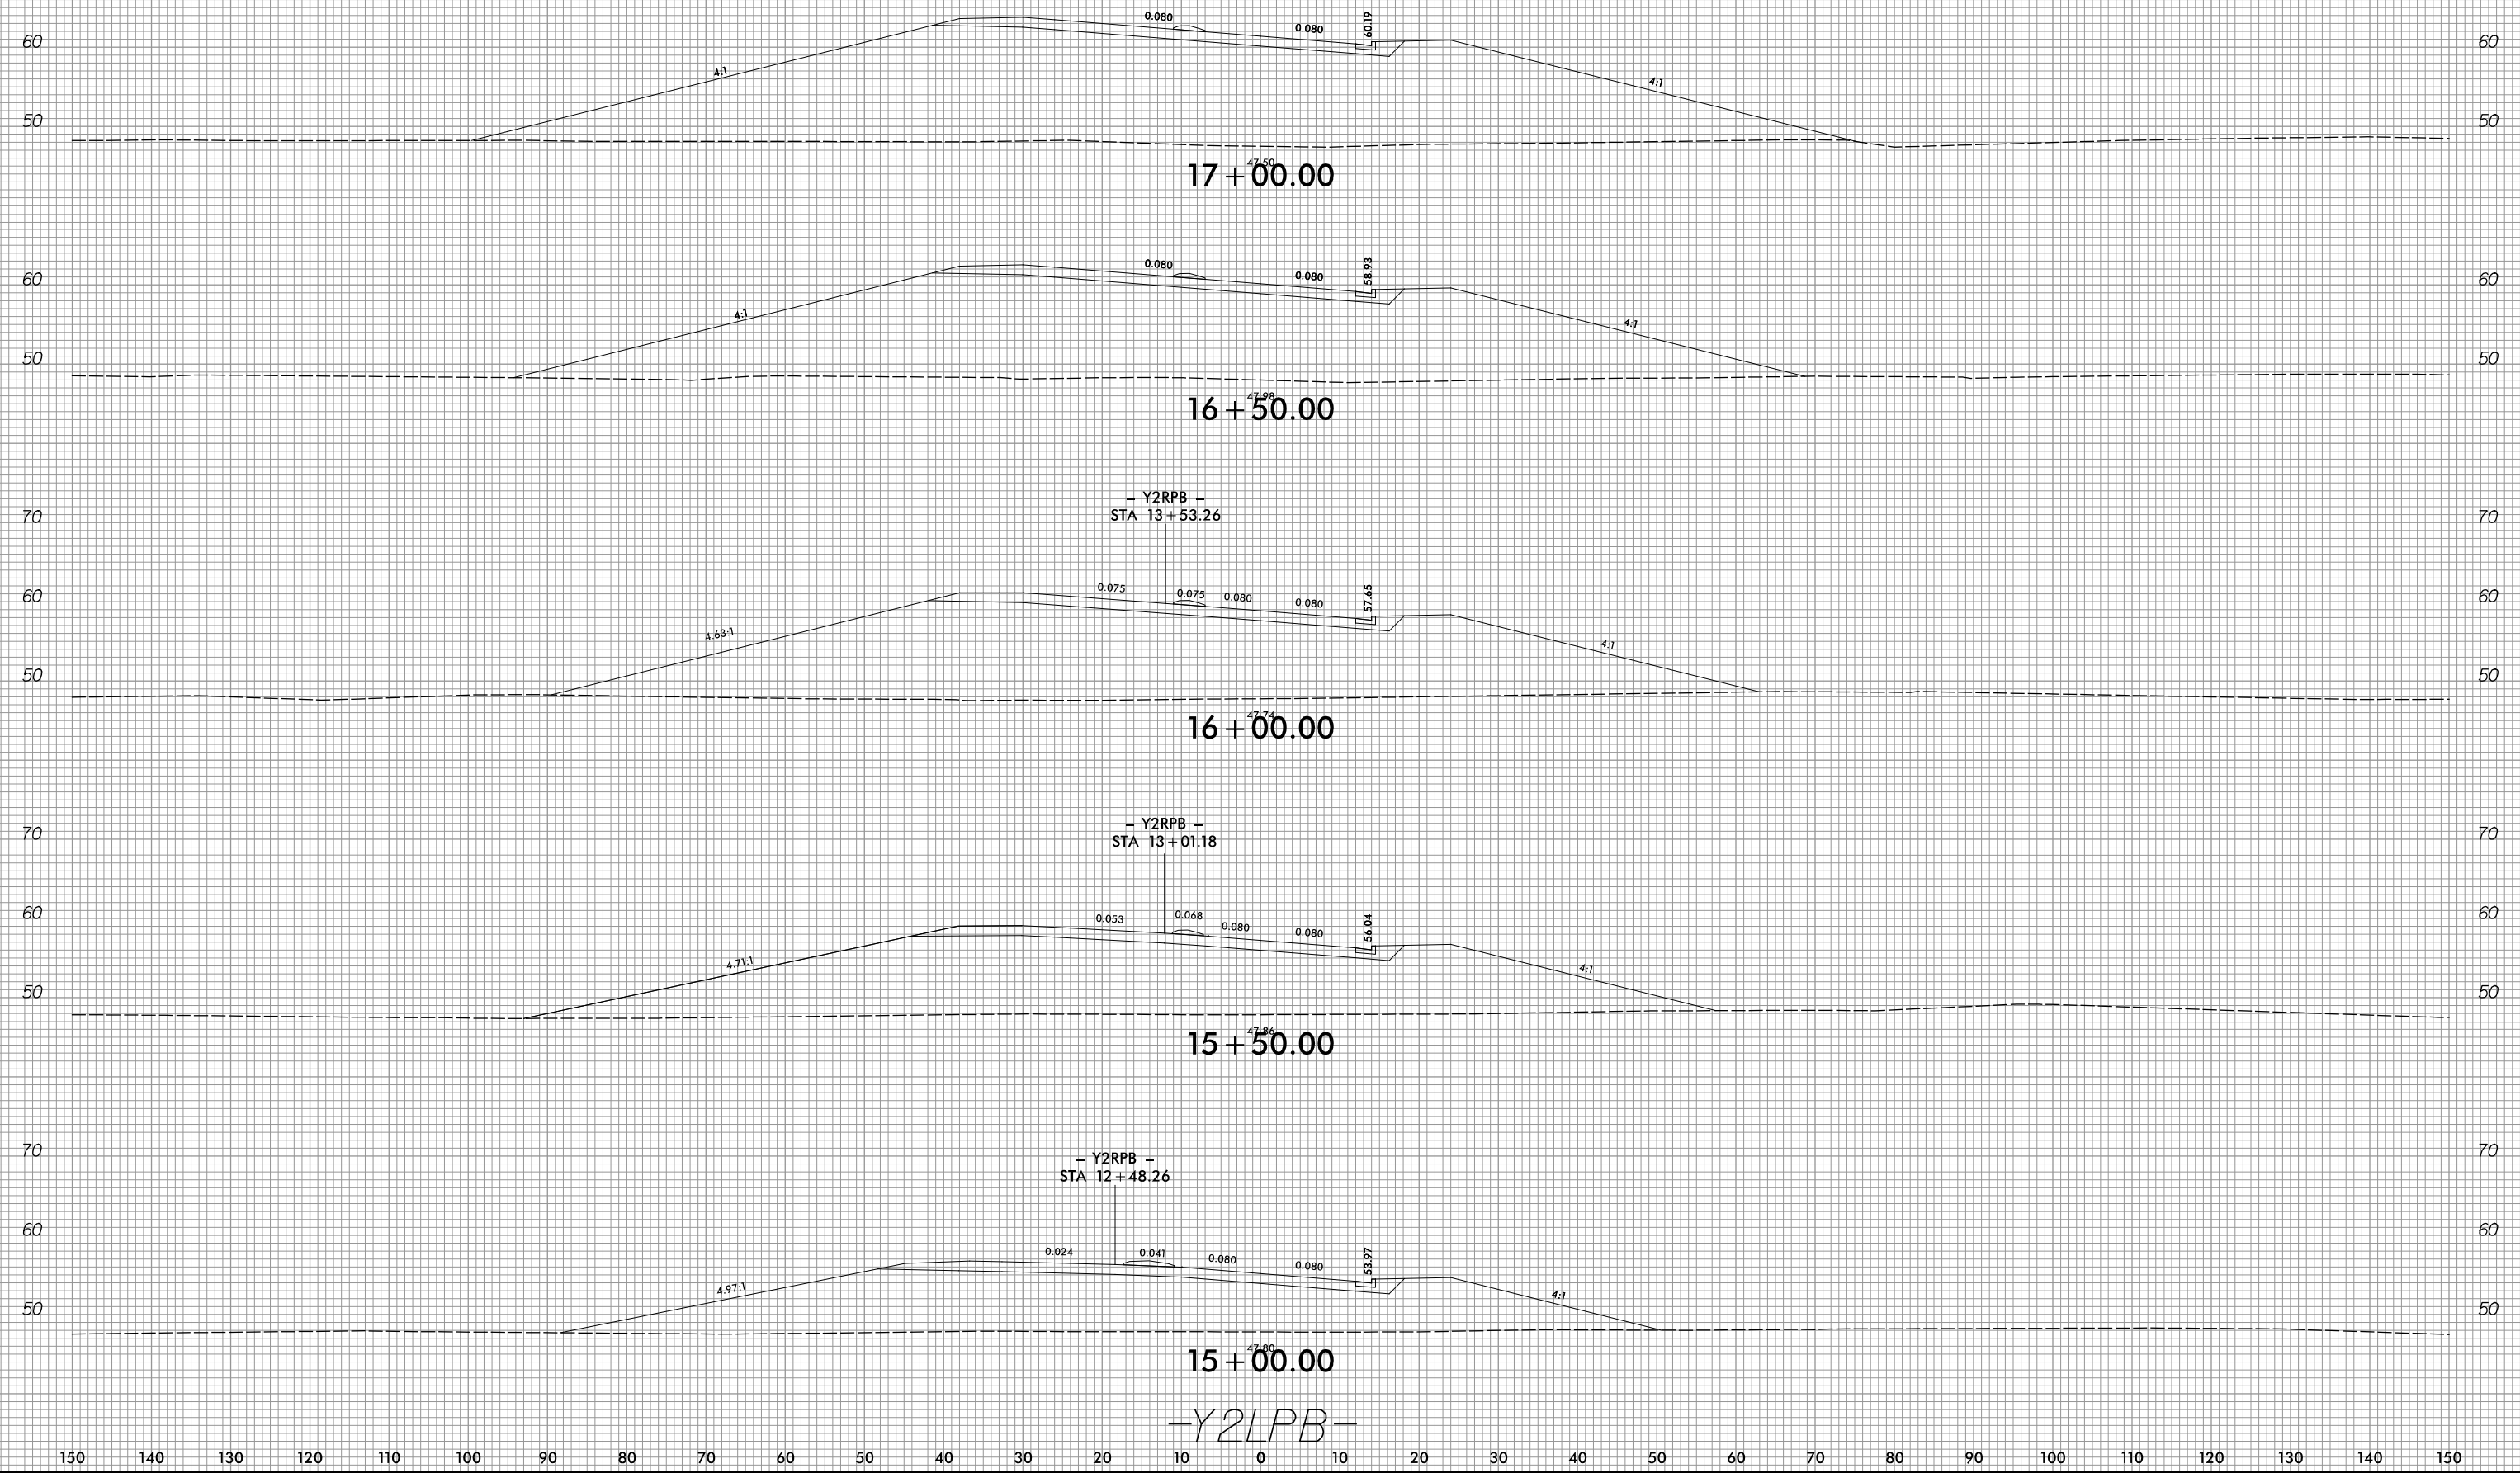

3/30/2017  
 R:\Roadway\CorridorModeling\R5311A\_Rdy\_XPL\_Y2LPB.dgn  
 ICA ENGINEERING, INC.