


8/23/99

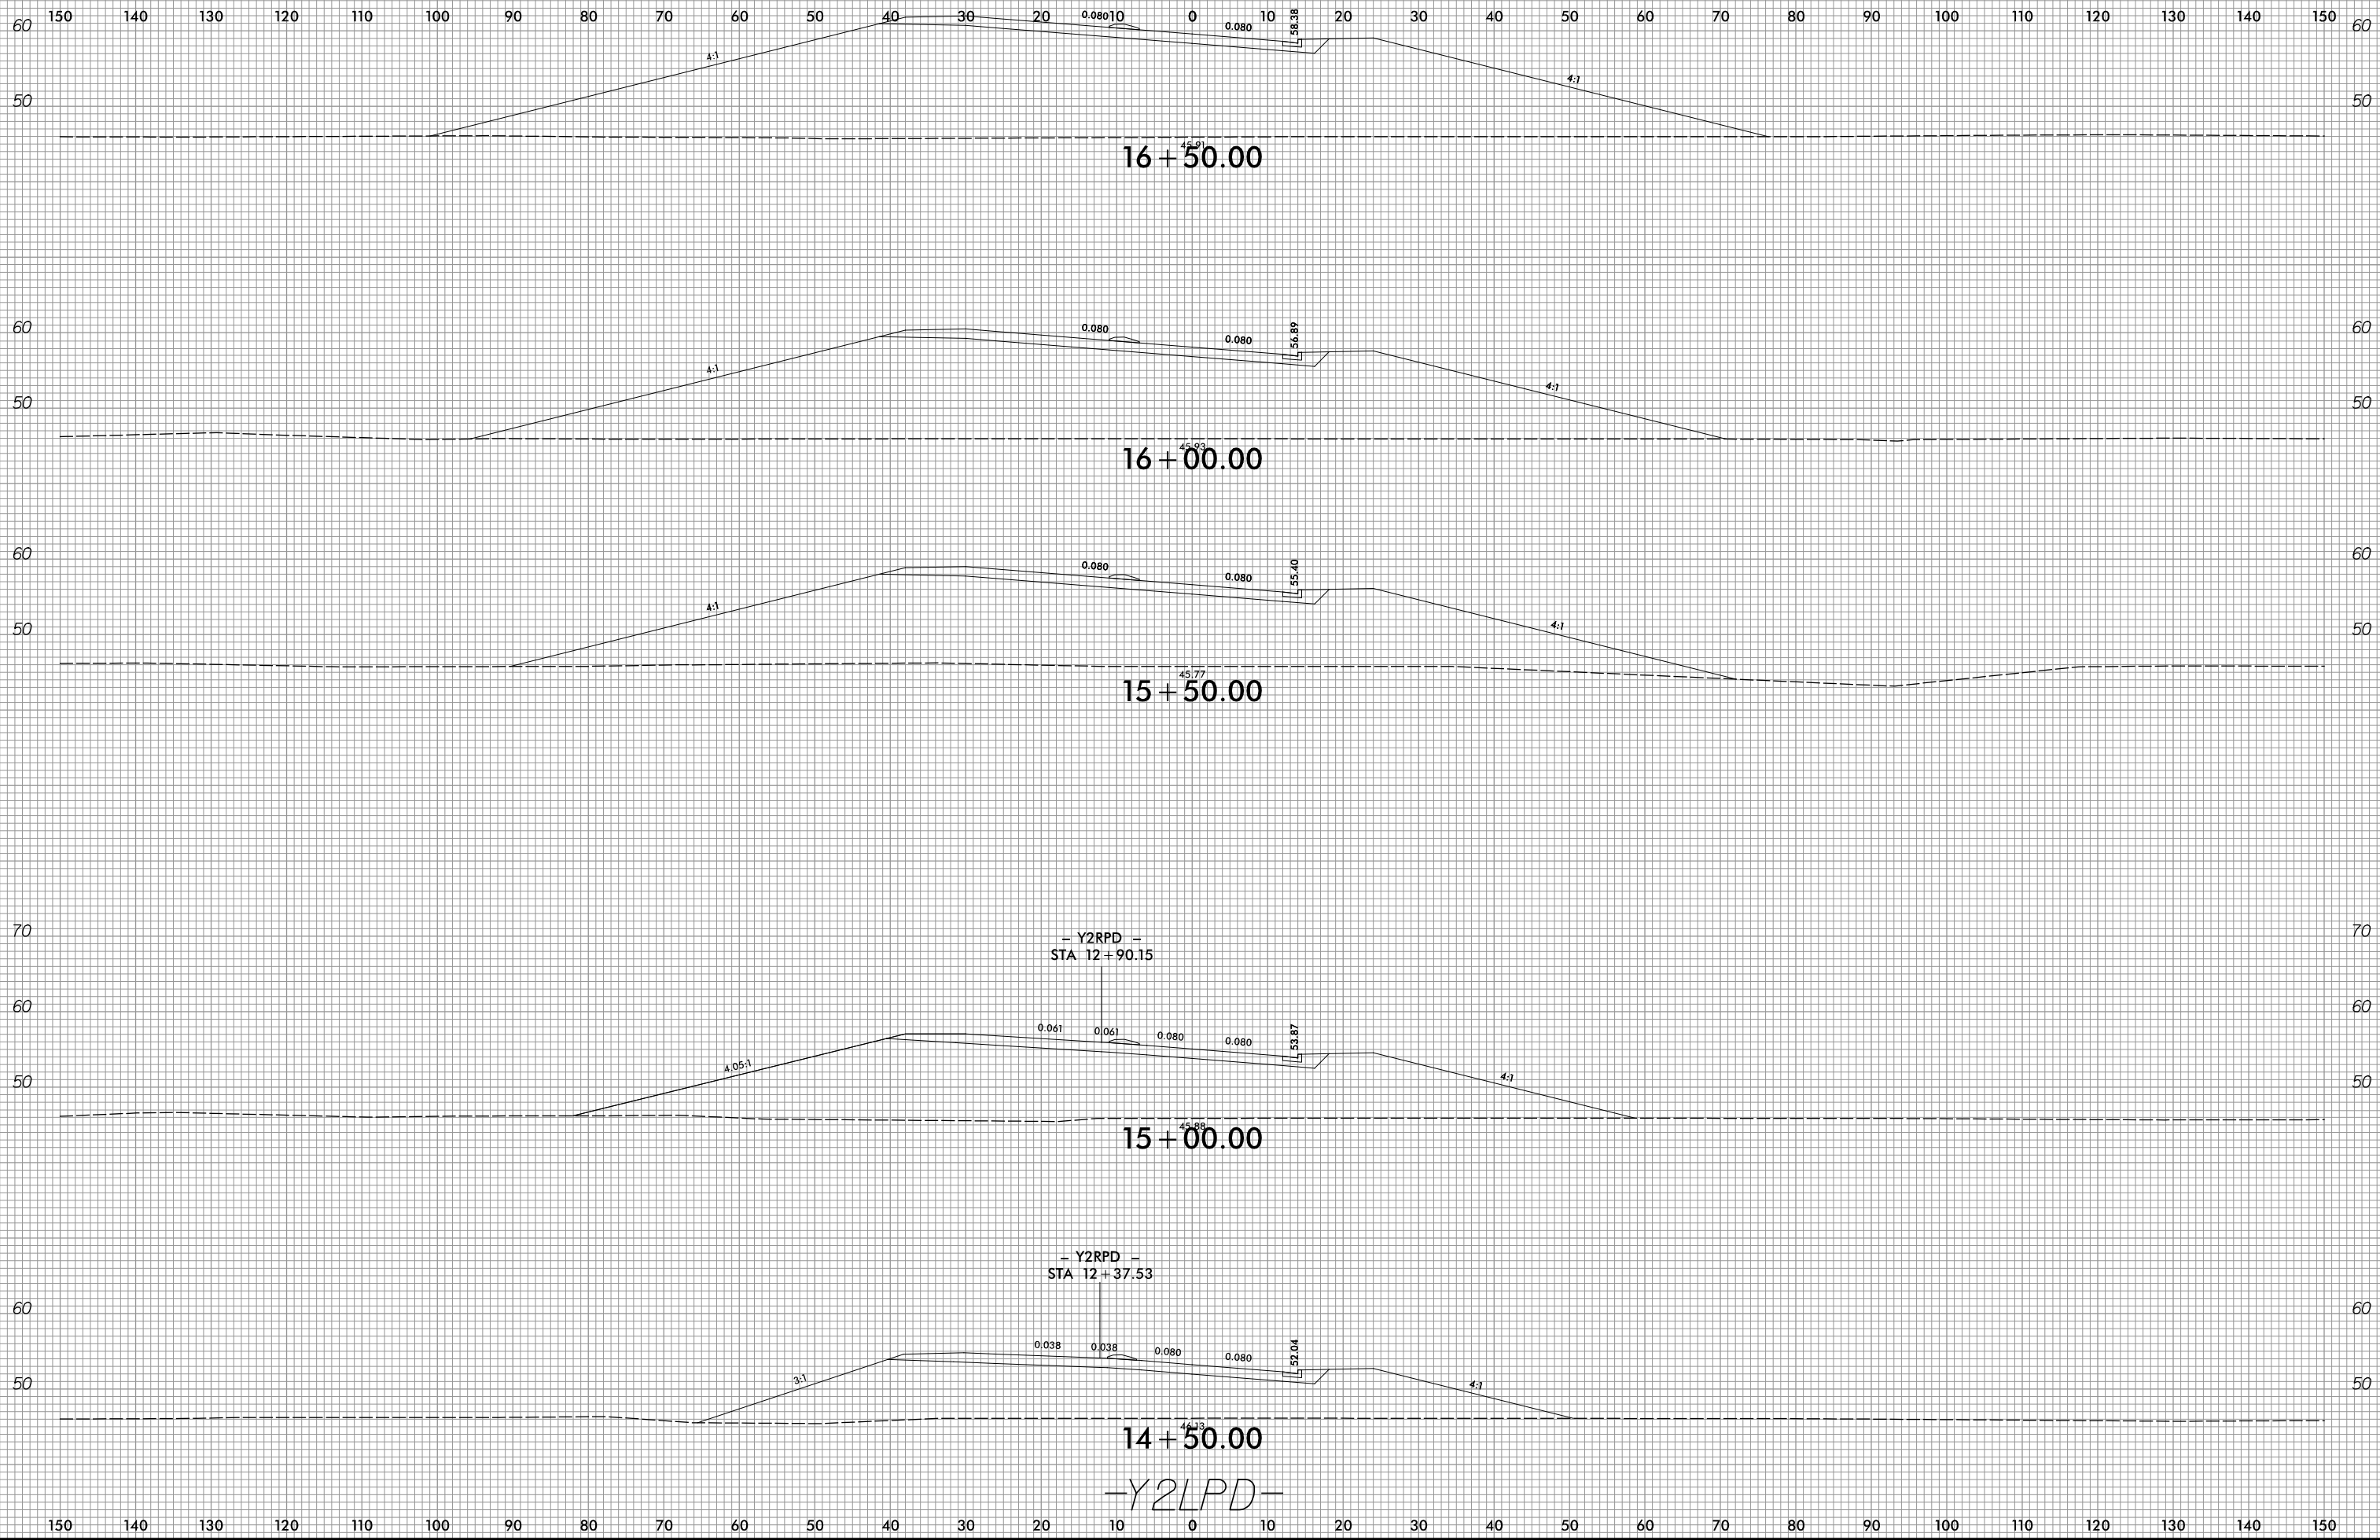

3/30/2017  
R:\Projects\CA\CorridorModeling\R5311A\_Rdy\_XPL\_Y2LPD.dgn  
ICA ENGINEERING, INC.