


8/23/99

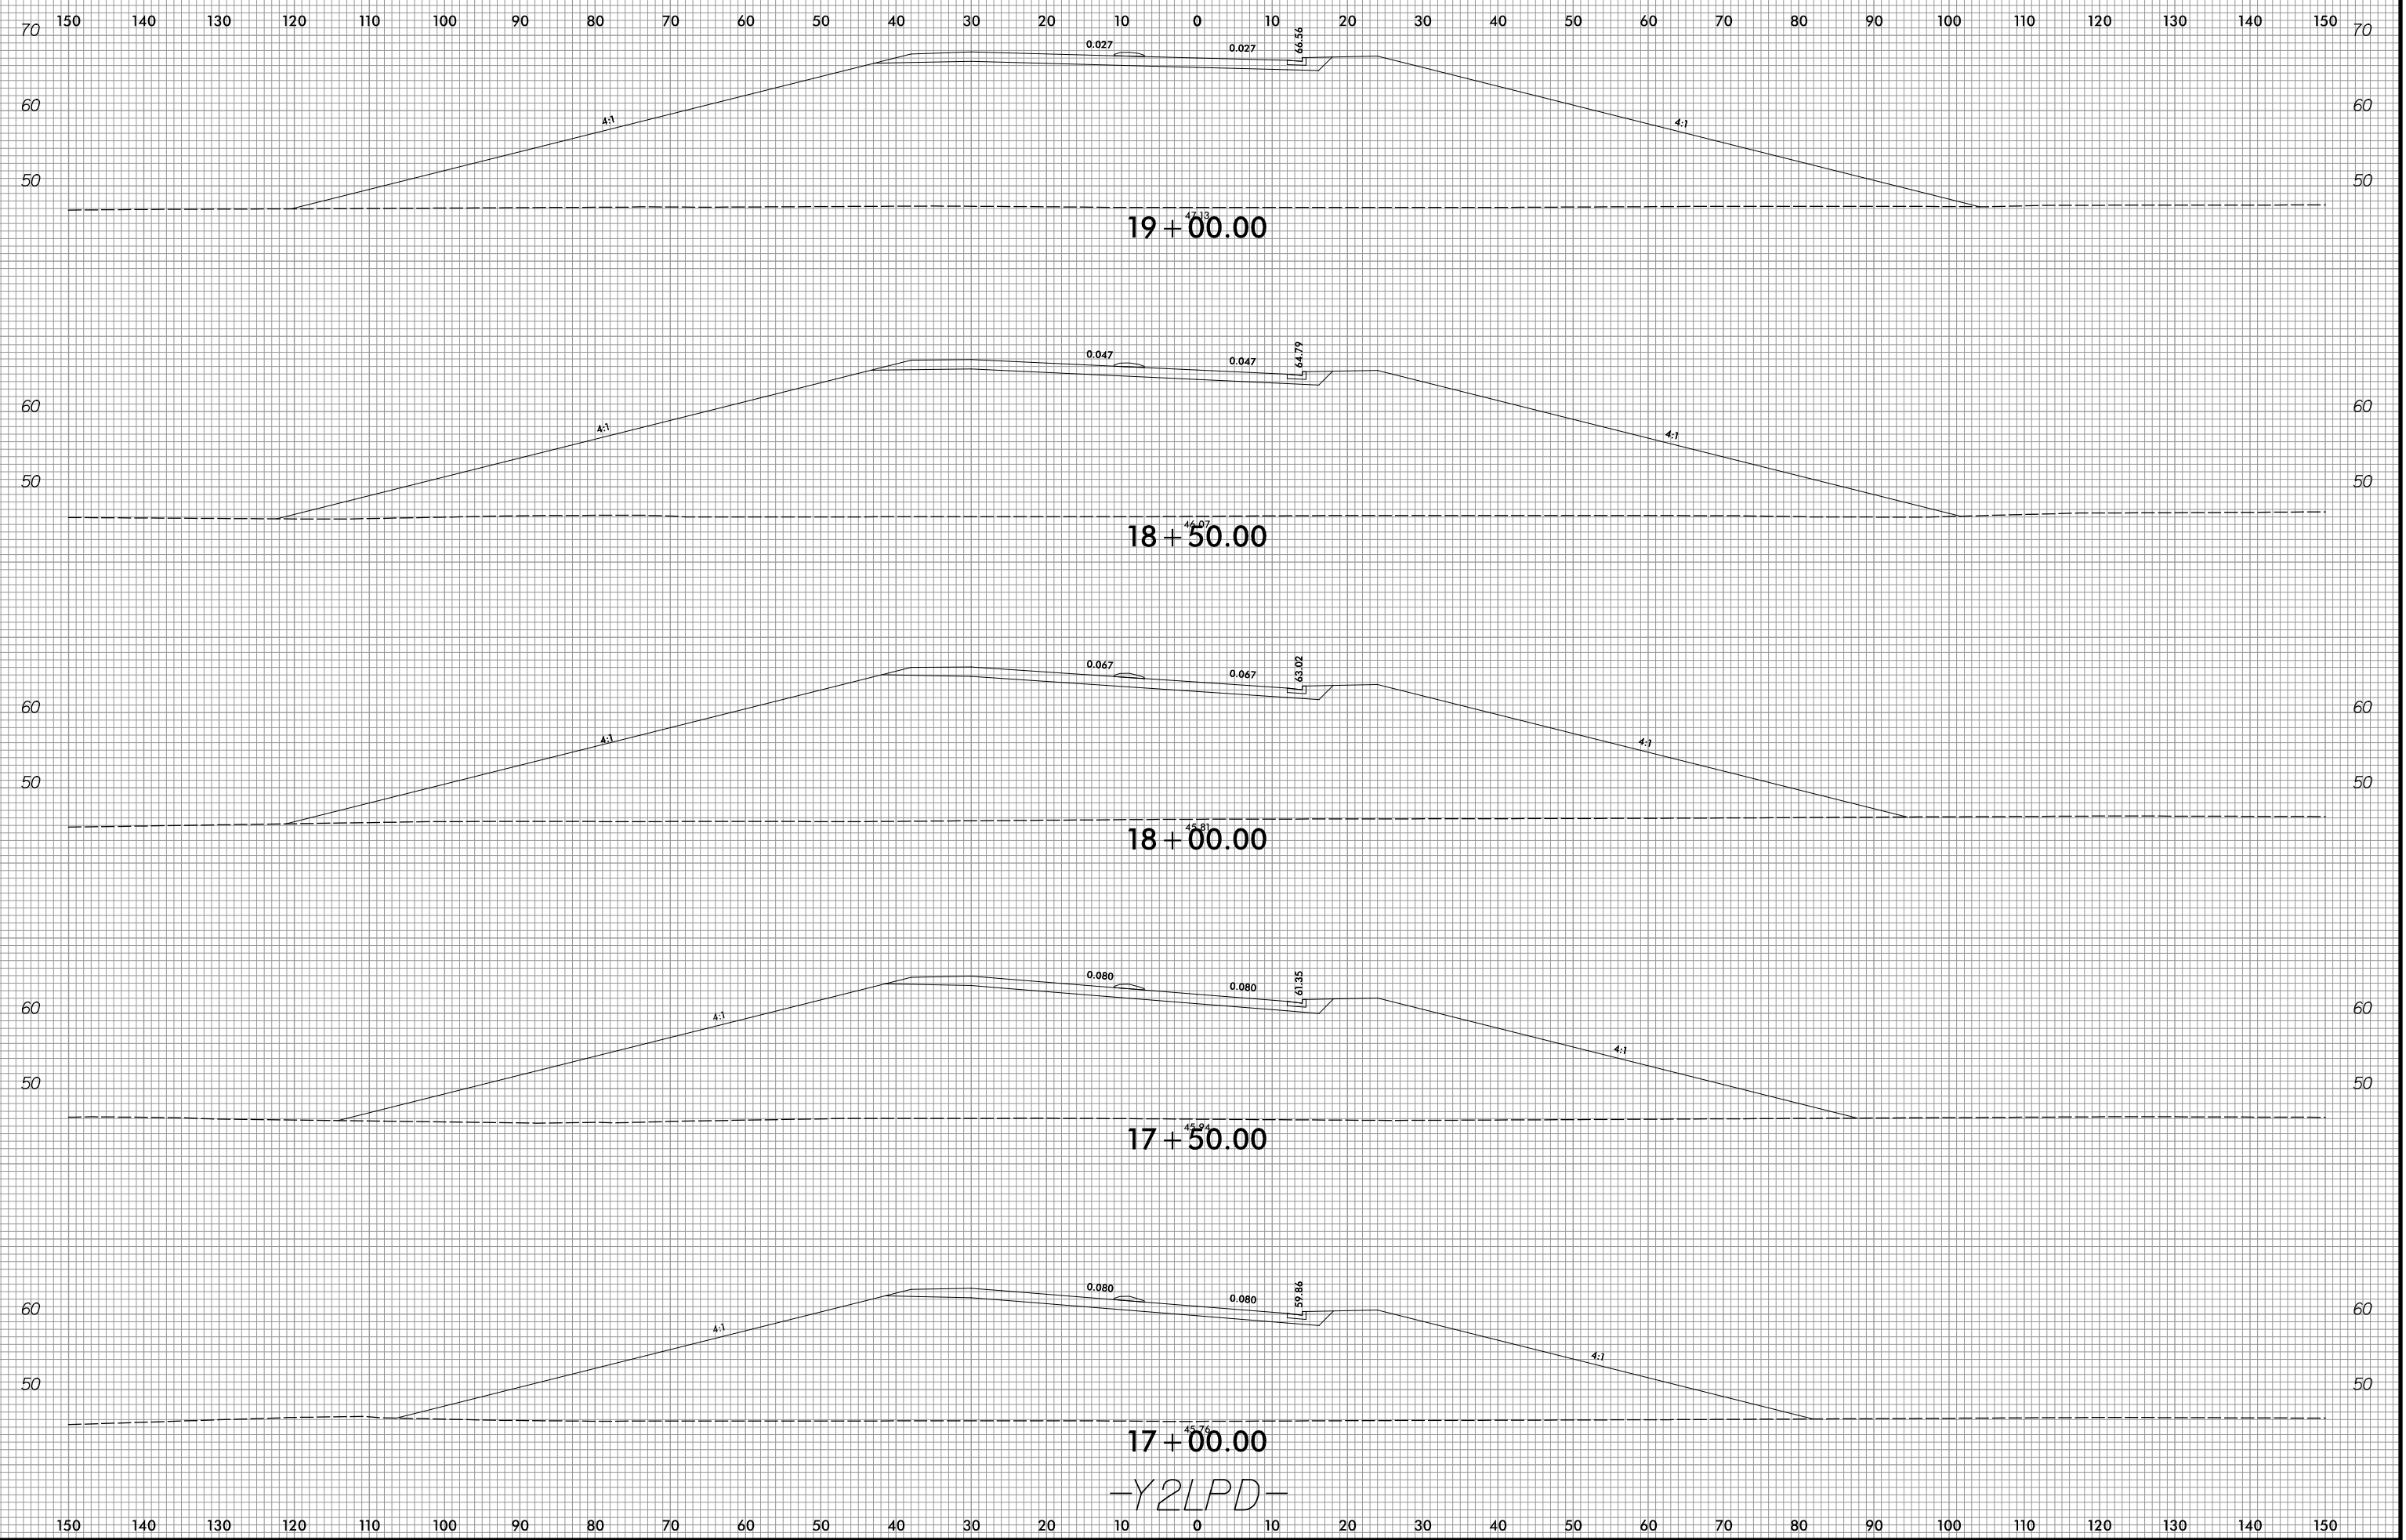

-Y2LPD-

3/30/2017
R:\Roadway\CA\CorridorModeling\R5311A_Rdy_XPL_Y2LPD.dgn
ICA ENGINEERING, INC.