


PROJECT NO. R-5311A  
HERTFORD COUNTY  
 STATION: 50+99.00 -Y2-  
 SHEET 2 OF 2

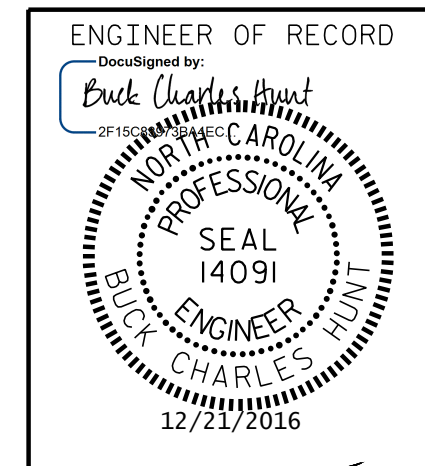

**ETHERILL ENGINEERING**  
 1223 Jones Franklin Rd.  
 Raleigh, N.C. 27606  
 Bus: 919 851 8077  
 Fax: 919 851 8107  
 LICENSE NO. F-0377

STATE OF NORTH CAROLINA DEPARTMENT OF TRANSPORTATION RALEIGH					
STANDARD SLOPE PROTECTION DETAILS					
REVISIONS					
NO.	BY:	DATE:	NO.	BY:	DATE:
1			3		
2			4		
SHEET NO. S02-29					TOTAL SHEETS 61

DRAWN BY: B.C. HUNT DATE: 8-2016  
 CHECKED BY: G.M. GILLAND DATE: 8-2016

DOCUMENT NOT CONSIDERED FINAL  
 UNLESS ALL SIGNATURES COMPLETED

P:\2015\A-5311\Structures\Str 2 -Y2-DMNR-5311A\_STR\_Y2.SP.dgn  
 12/20/2016 2:53:57 PM