

PLAN @ END BENT #1

PLAN @ END BENT #2

DIMENSIONS SHOWN ARE TYPICAL FOR BOTH APPROACH SLABS.
FOR SECTION N-N AND END OF CURB DETAILS, SEE SHEET 2 OF 2.


PROJECT NO. R-5311A
HERTFORD COUNTY
STATION: 50+99.00 -Y2-

SHEET 1 OF 2

P:\2015\A-5311A\Structures\Str 2 -Y2\DMNR-5311A_STR_Y2_AS.dgn 12/20/2016 2:55:09 PM

DRAWN BY: J. PENDERGRAFT/DAH DATE: 3-16
CHECKED BY: B.C. HUNT DATE: 4-16

DOCUMENT NOT CONSIDERED FINAL
UNLESS ALL SIGNATURES COMPLETED

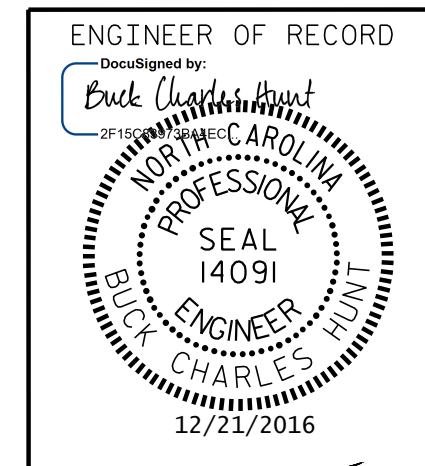

WETHERILL ENGINEERING
1223 Jones Franklin Rd.
Raleigh, N.C. 27606
Bus: 919 851 8077
Fax: 919 851 8107
LICENSE NO. F-0377

STATE OF NORTH CAROLINA DEPARTMENT OF TRANSPORTATION RALEIGH					
BRIDGE APPROACH SLAB FOR INTEGRAL ABUTMENT					
REVISIONS					
NO.	BY:	DATE:	NO.	BY:	DATE:
1			3		
2			4		
SHEET NO. S02-30					TOTAL SHEETS 61