


8/23/99



PROJ. REFERENCE NO.	SHEET NO.
B-5159	X-3

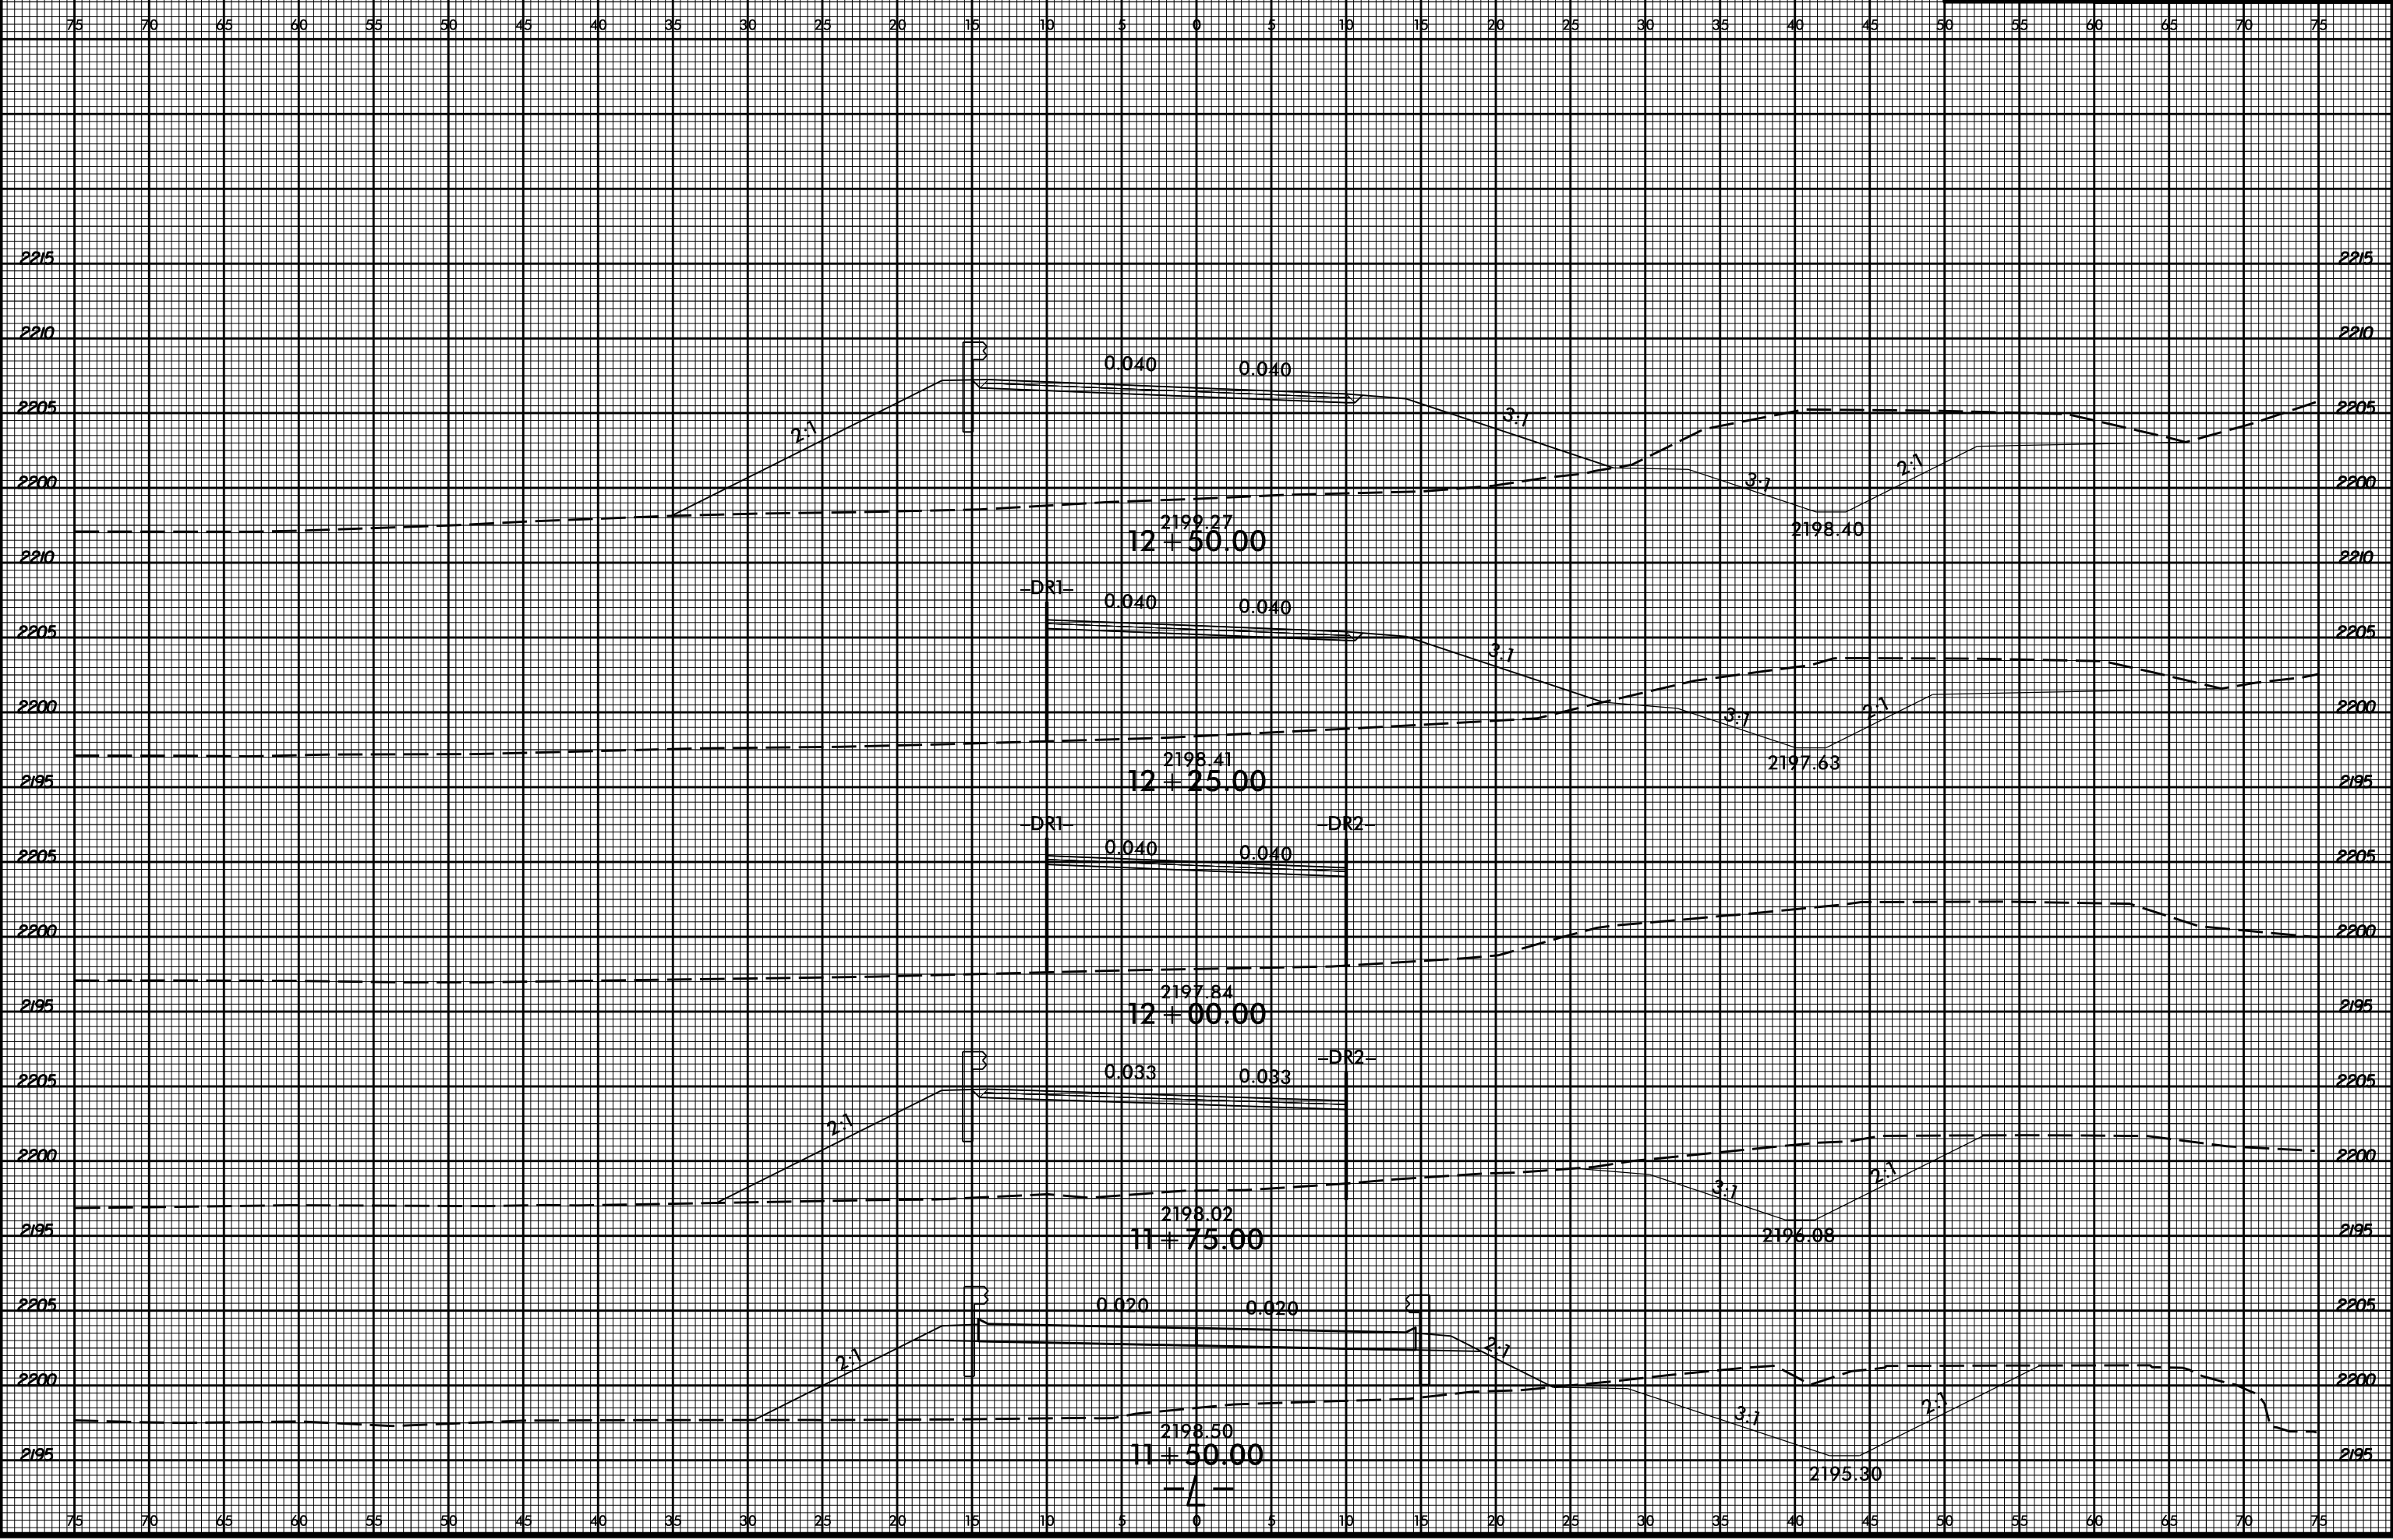

3/29/2017
1:5159_5159_Rdy_xpl.L.dgn
1:5159.dwg