


8/23/99



PROJ. REFERENCE NO.  
B-5159

SHEET NO.  
X-18

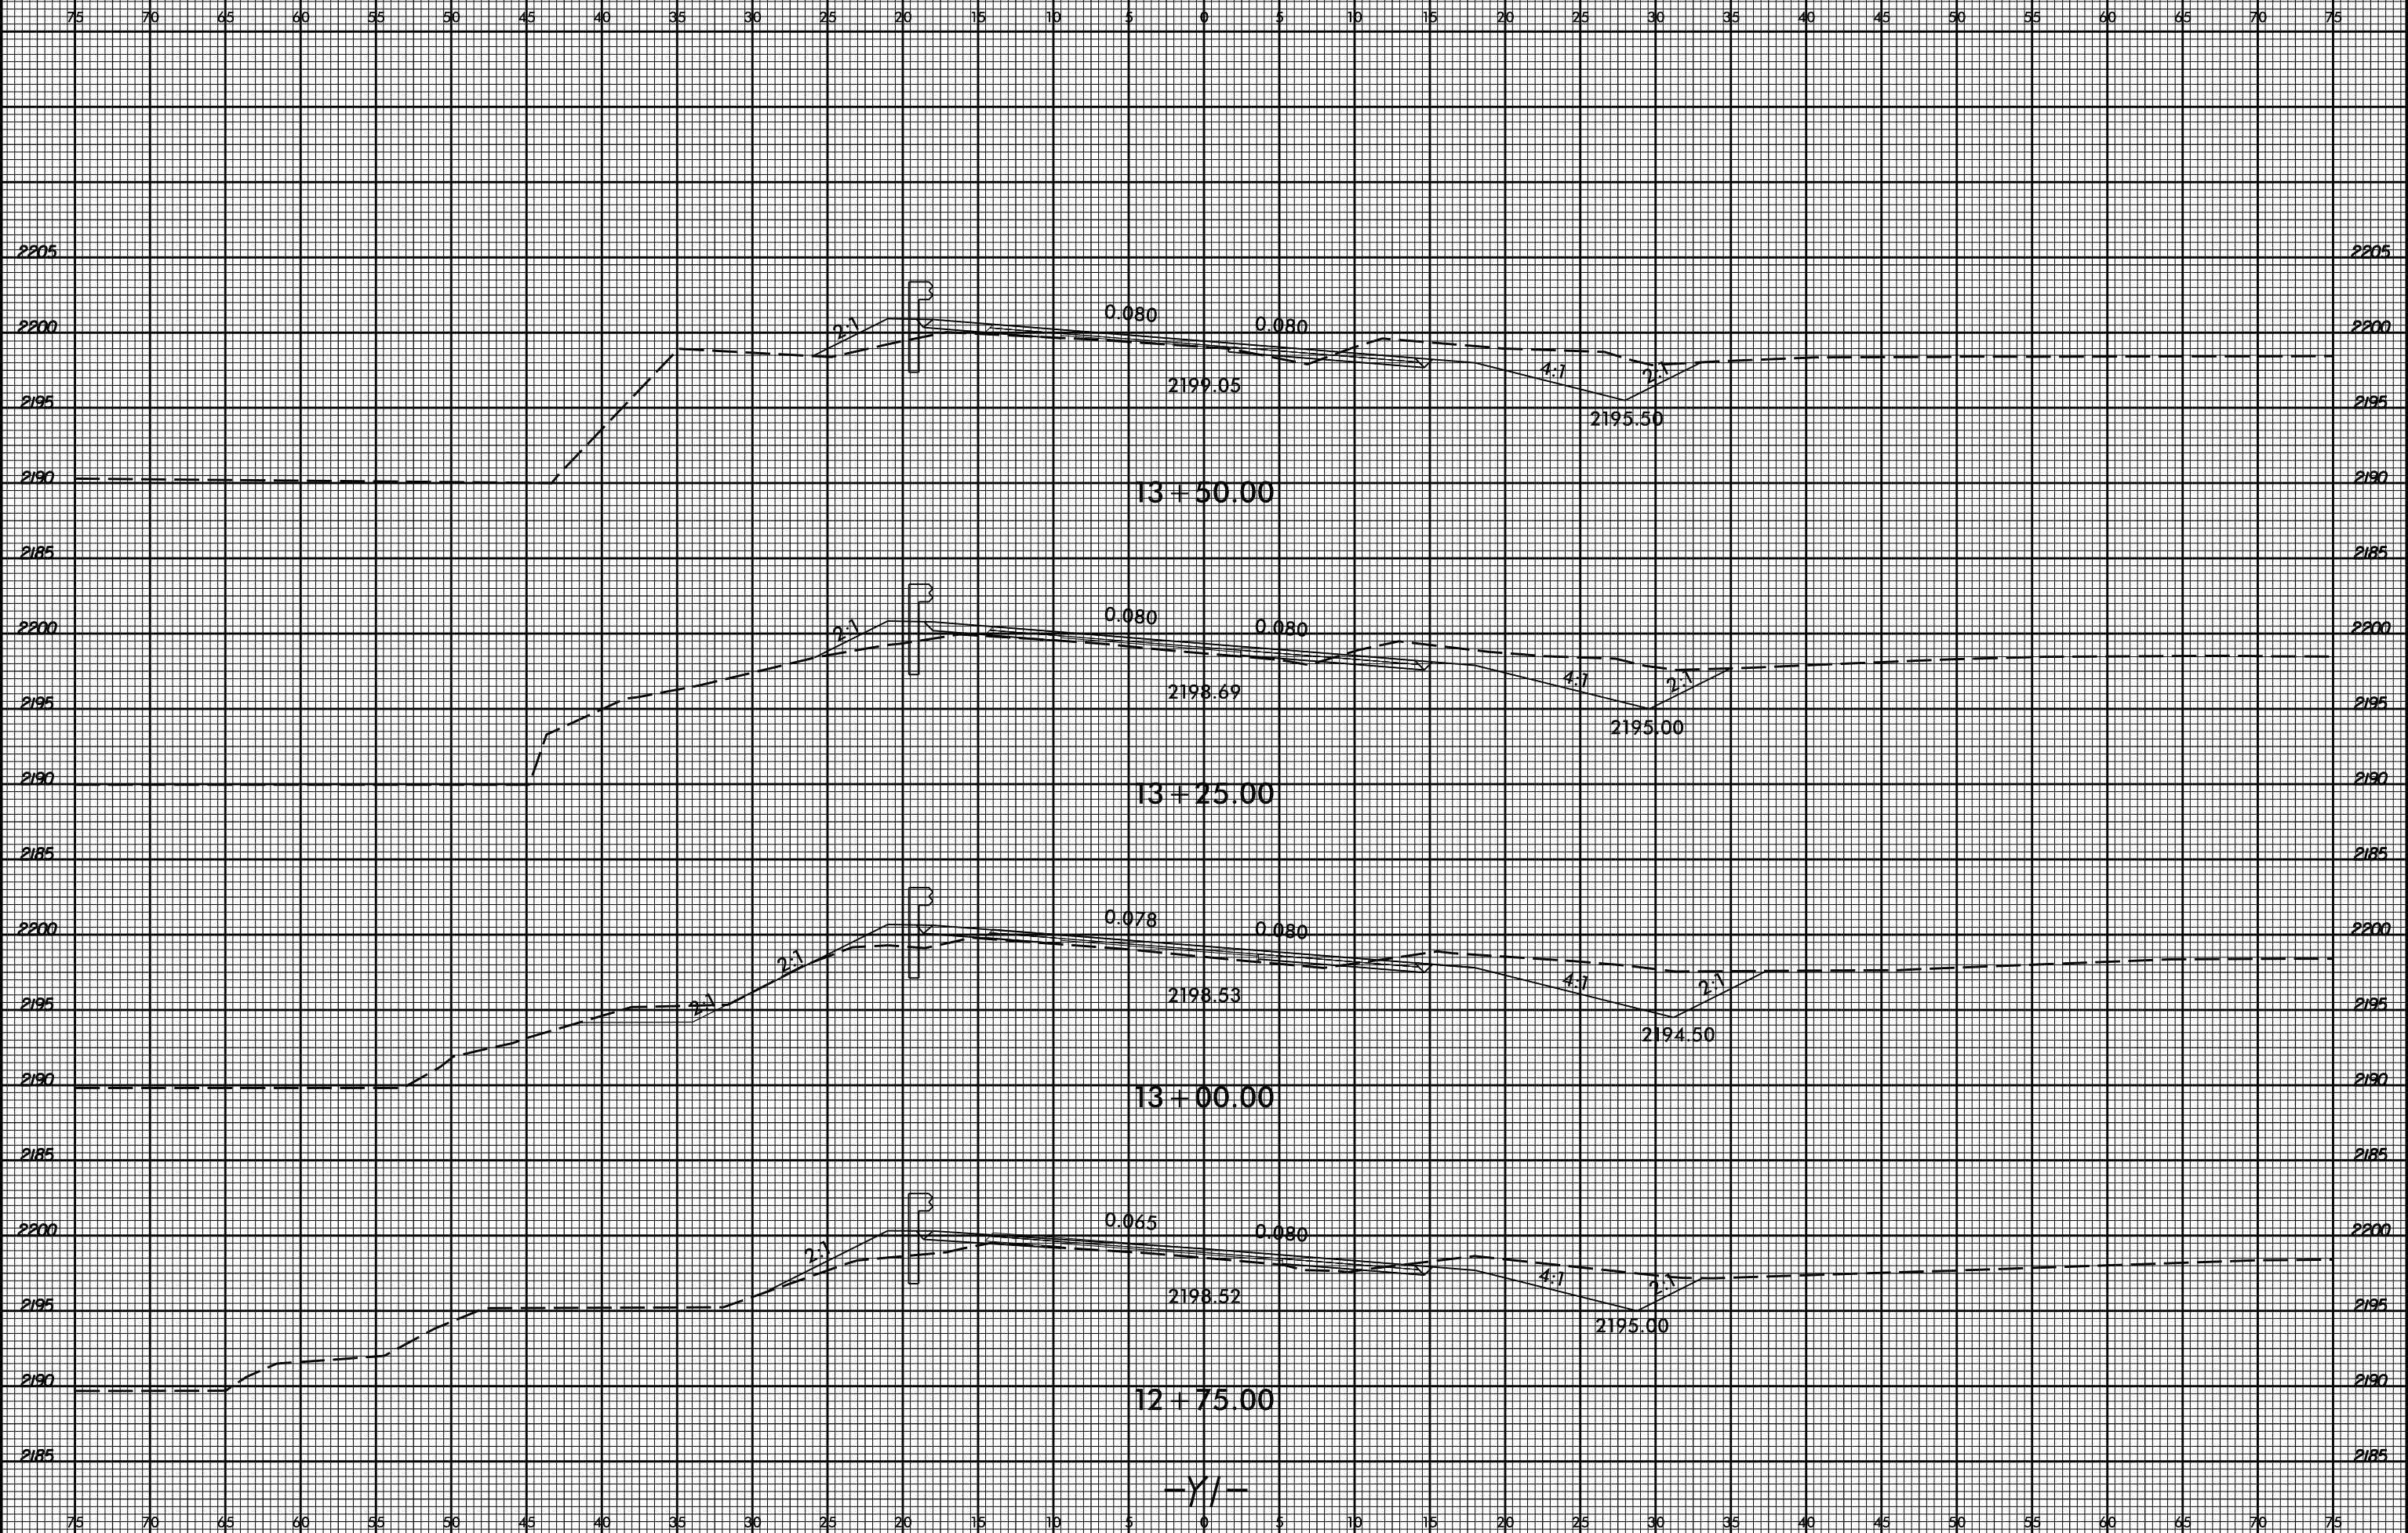

-Y/-

3/29/2017  
1:58:51 PM  
R:\p\5159\_R\p\1-Y1.dgn