


8/23/99



PROJ. REFERENCE NO.
B-5159

SHEET NO.
X-25

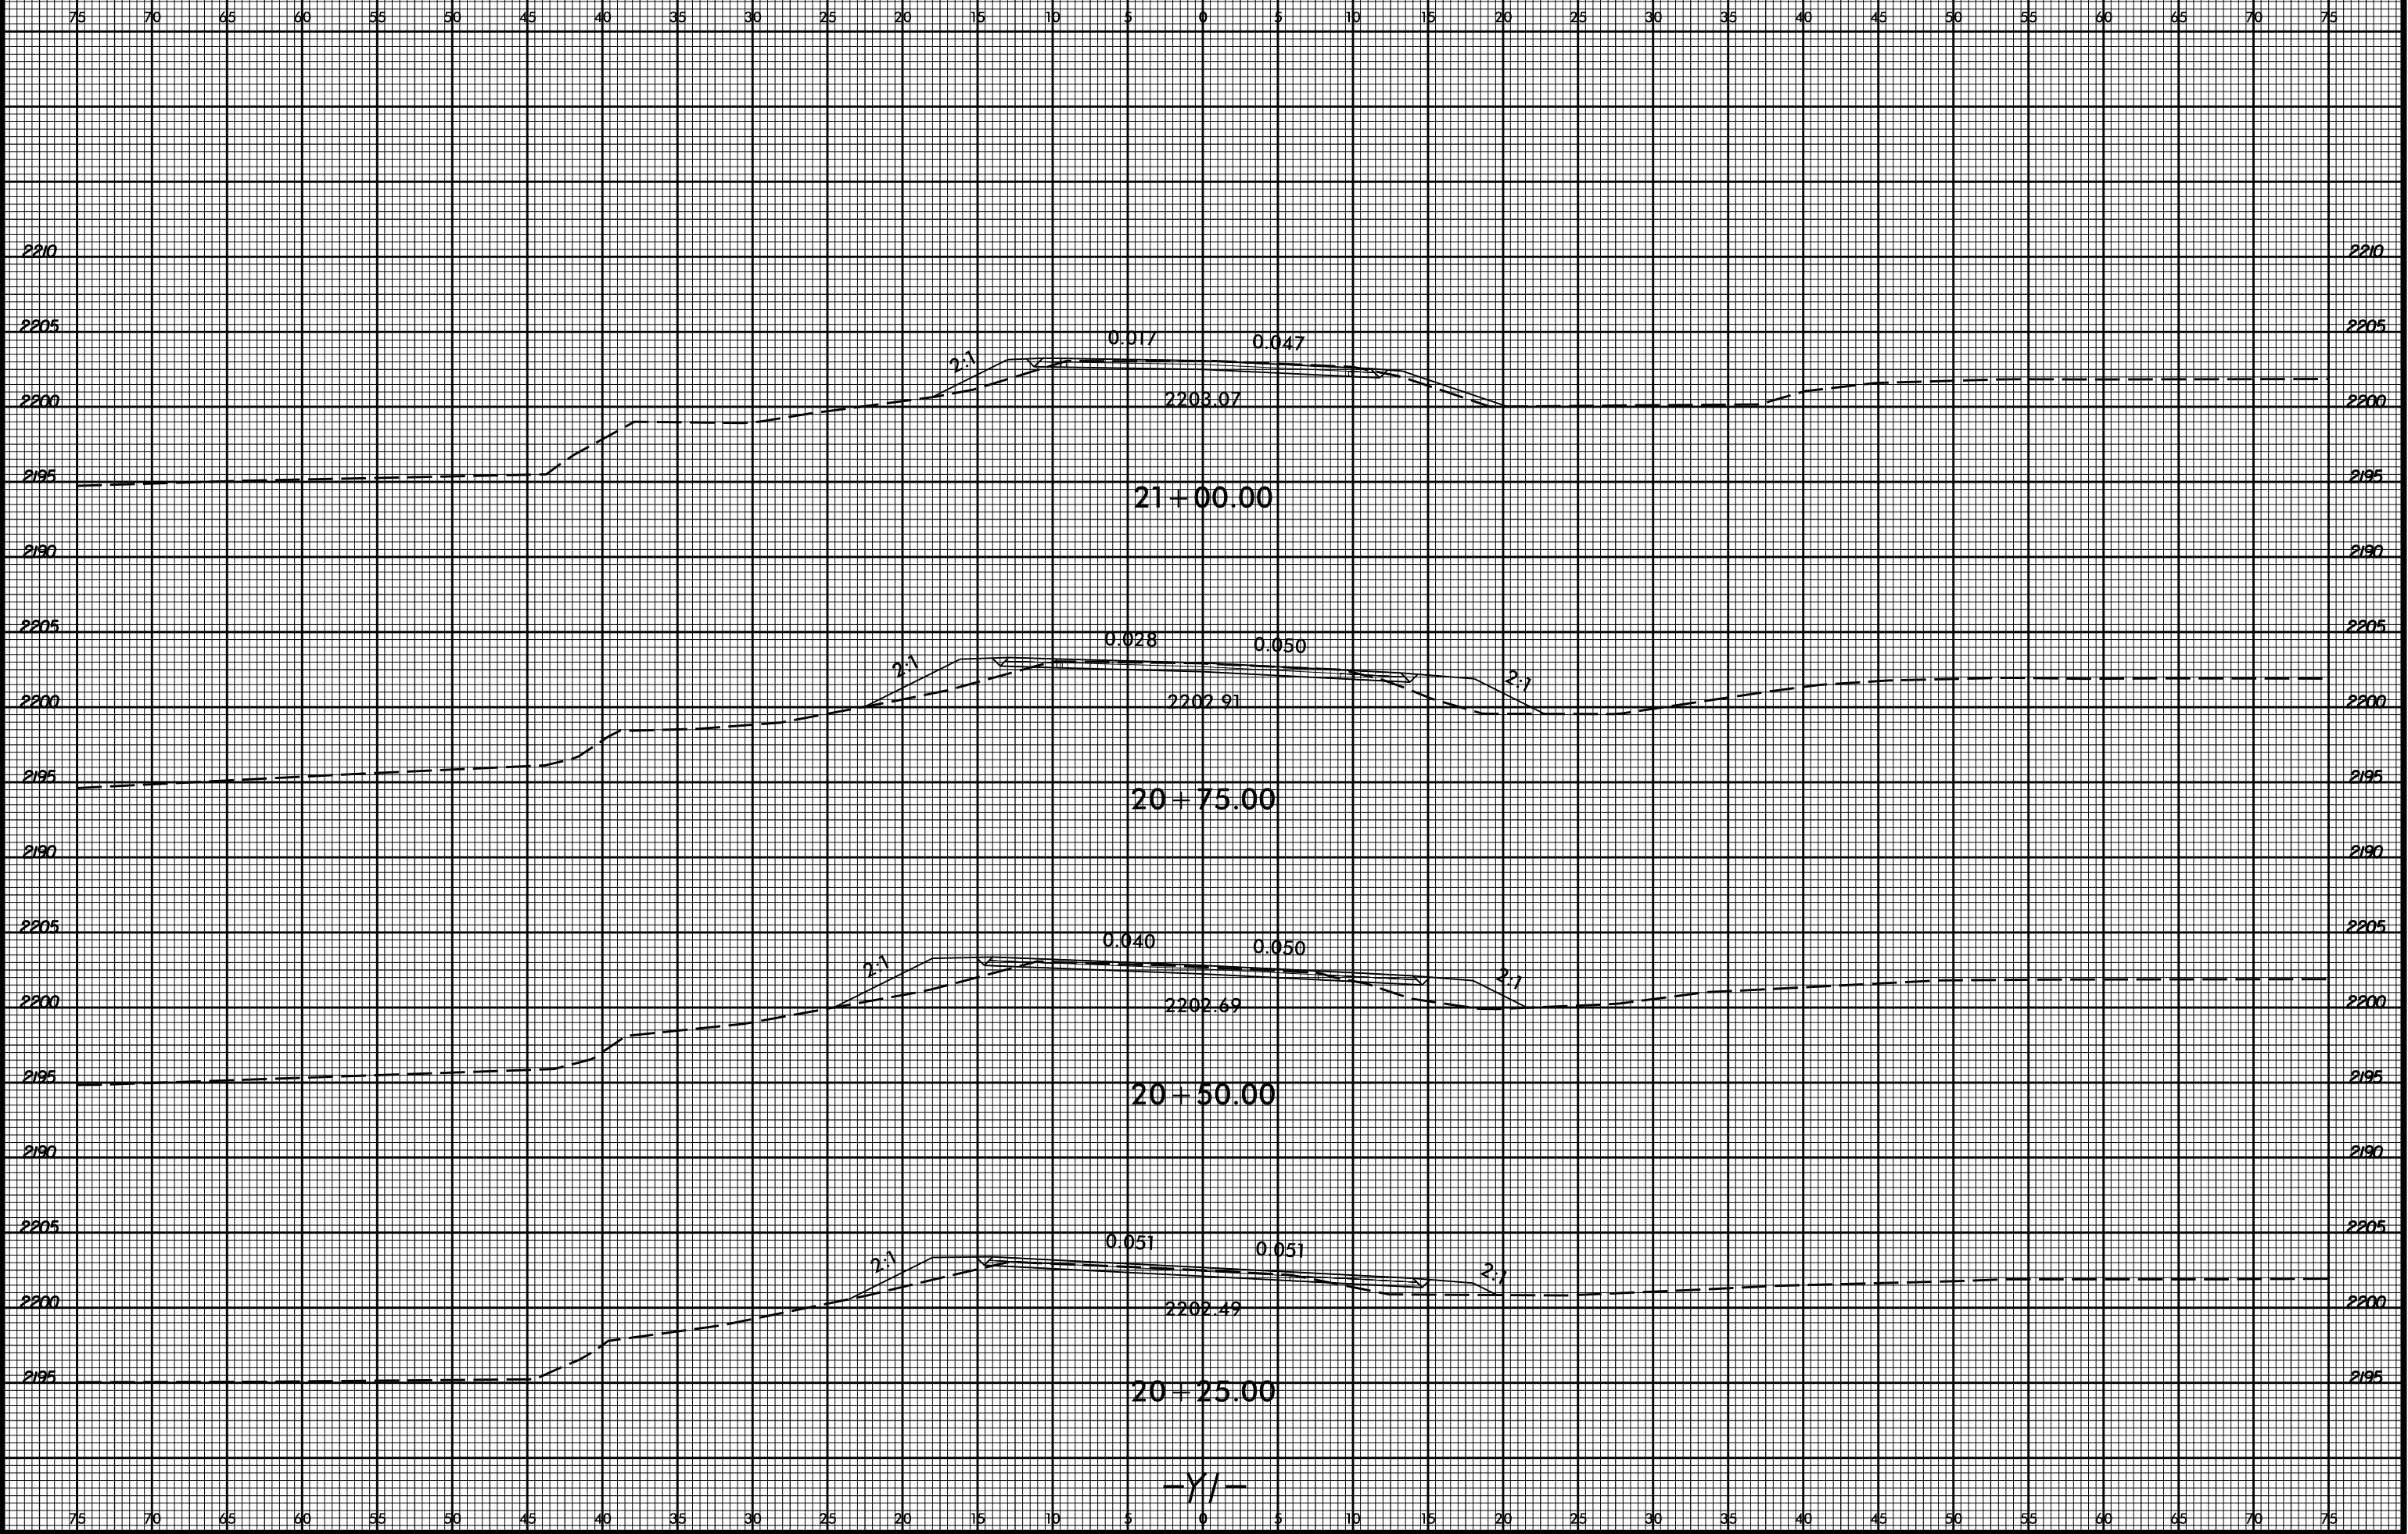

-YI-

3/29/2017
I:\B-5159_Rdy_xpl_Y1.dgn
USER:Rdy