


DETAIL "A"
 (TYPICAL EACH END OF UNIT)
 NOTE: EXTERIOR UNIT SHOWN - INTERIOR UNIT SIMILAR EXCEPT OMIT #5 S3 BARS.

PLAN OF UNIT

PROJECT NO. B-5159
JACKSON COUNTY
 STATION: 10+91.50 -L-

SHEET 2 OF 4
 STATE OF NORTH CAROLINA
 DEPARTMENT OF TRANSPORTATION
 RALEIGH
**PLAN OF 55' UNIT
 27'-10" CLEAR ROADWAY
 90° SKEW**

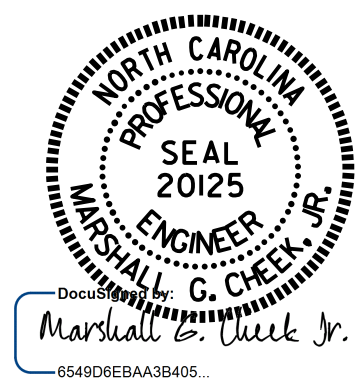

ASSEMBLED BY : G.KOUICHEKI	DATE : 11/28/16
CHECKED BY : E.K. POPE	DATE : 11/28/16
DRAWN BY : DGE 3/09	REV. 12/5/11 MAA/AAC
CHECKED BY : BCH 3/09	REV. 8/14 MAA/TMG

DOCUMENT NOT CONSIDERED FINAL UNLESS ALL SIGNATURES COMPLETED	REVISIONS						SHEET NO. S-6 TOTAL SHEETS 17
	NO.	BY:	DATE:	NO.	BY:	DATE:	
	1			3			
	2			4			

20-APR-2017 13:59
 R:\Structures\Final Plans\B5159_SMU_CS.dgn
 mcheek