




WBS	SHEET NO.	TOTAL SHEETS
2018CPT.04.07.10511	2	

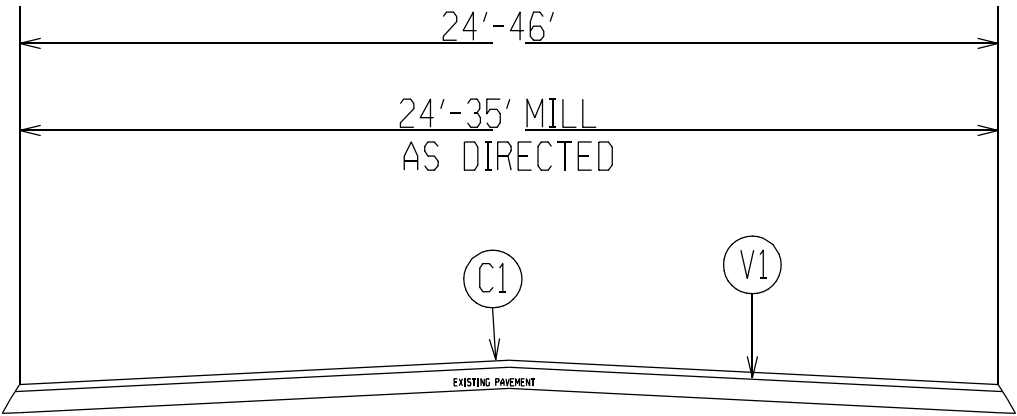

TYPICAL SECTION 1

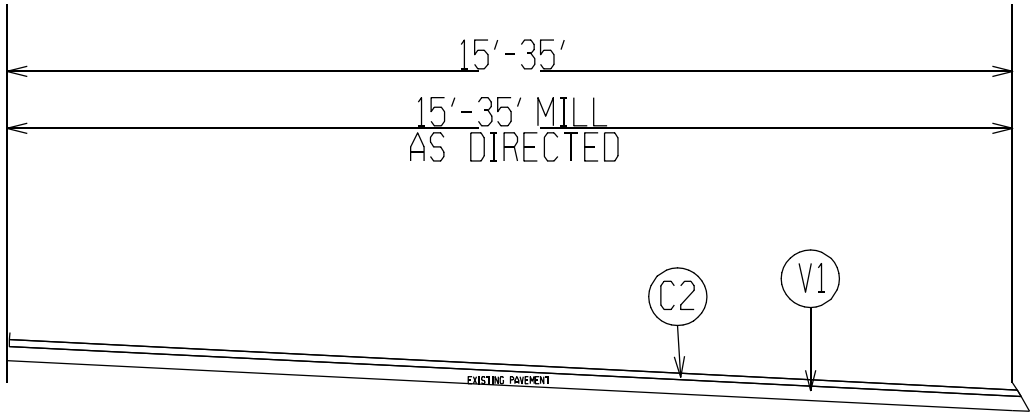

TYPICAL SECTION 2

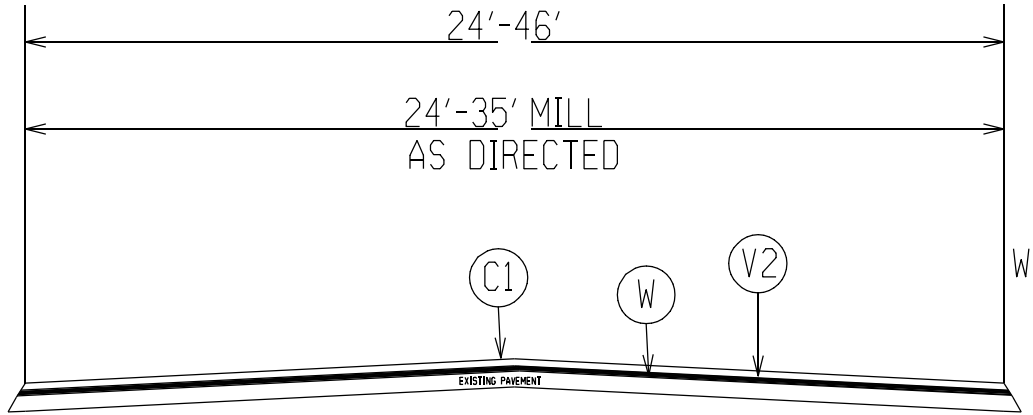

TYPICAL SECTION 3

TYPICAL SECTION 3 IS TO BE USED IN THE WESTBOUND LANE APPROX. 500' WEST OF SR 1525 IN AREAS OF RUTTING FOR APPROX. 300' WESTWARD IN BOTH LANES OR AS DIRECTED

ⓈC1 APPROX 2.0" OF S9.5D AT AN AVERAGE RATE OF 224 LB/SY

ⓈC2 APPROX 2.0" OF S9.5C AT AN AVERAGE RATE OF 224 LB/SY

ⓈW 119.0D AT A RATE OF 114 LB/SY/IN WEDGE AS DIRECTED BY ENGINEER

ⓈV1 MILL 2.0" OF TRAVEL LANES OR AS DIRECTED BY ENGINEER

ⓈV2 MILL 0"-4.0" OF TRAVEL LANES OR AS DIRECTED BY ENGINEER