




STATE	PROJECT NO.	SHEET NO.	TOTAL SHEETS
N.C.	I-5746A/I-5746B	12	
WBS NO.	52024.3.3		

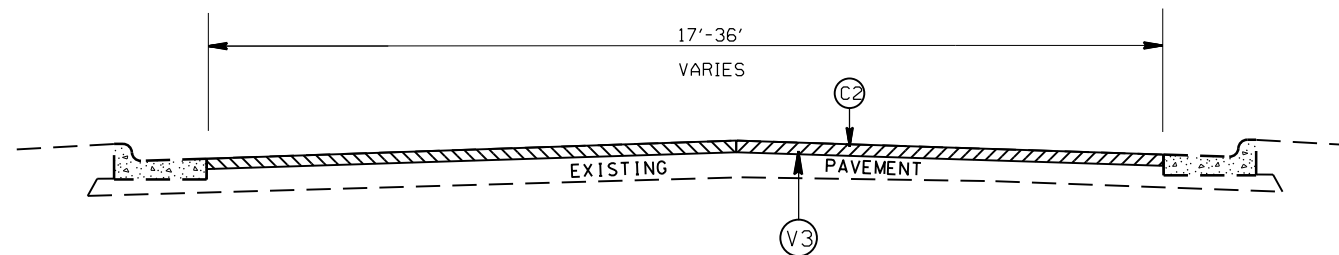

TYPICAL SECTION NO.21  
PAVE TOP OF RAMP MAP 15  
I-277 OUTER TO COLLEGE ST AND  
MAP 22 4TH ST TO I-277 INNER

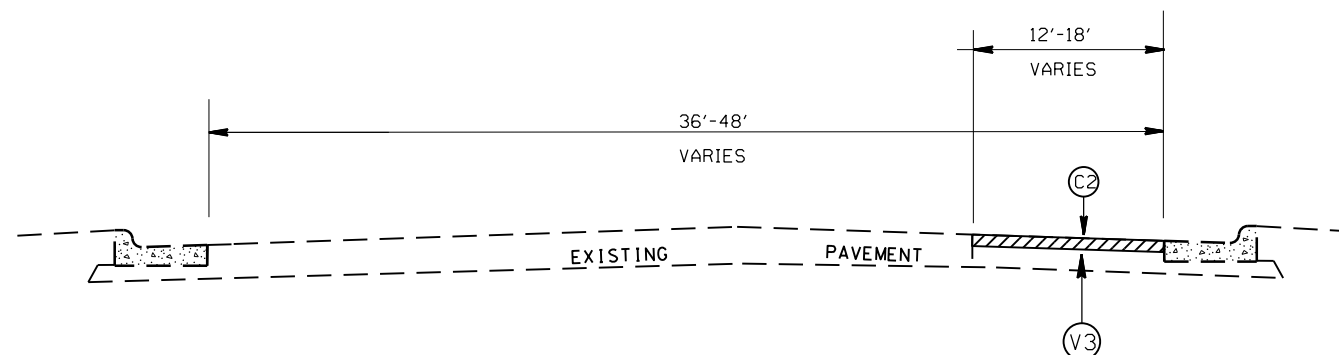

TYPICAL SECTION NO.22  
PAVE TOP OF RAMP MAP 15  
I-277 OUTER TO COLLEGE ST

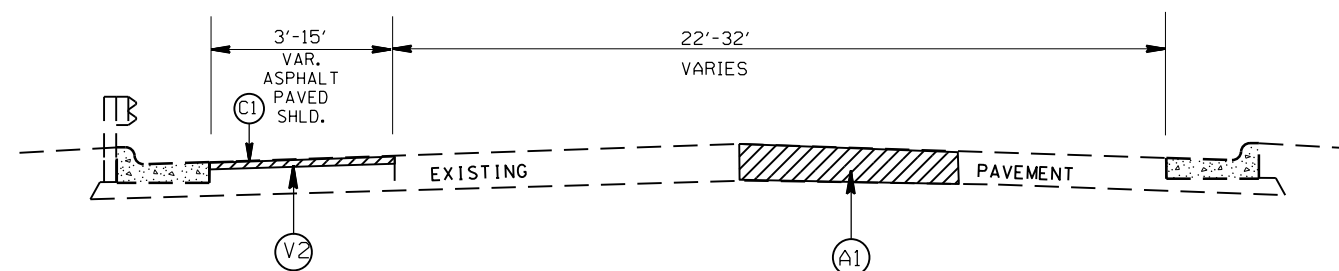

TYPICAL SECTION NO.23

I-5746A/I-5746B Interstate 277 Pavement Rehabilitation

SCALE	-NA-		REVISIONS
DATE	12/16		
DWG. BY	TJP		
DESIGN BY	TJP		
APPROVED	WAT		