
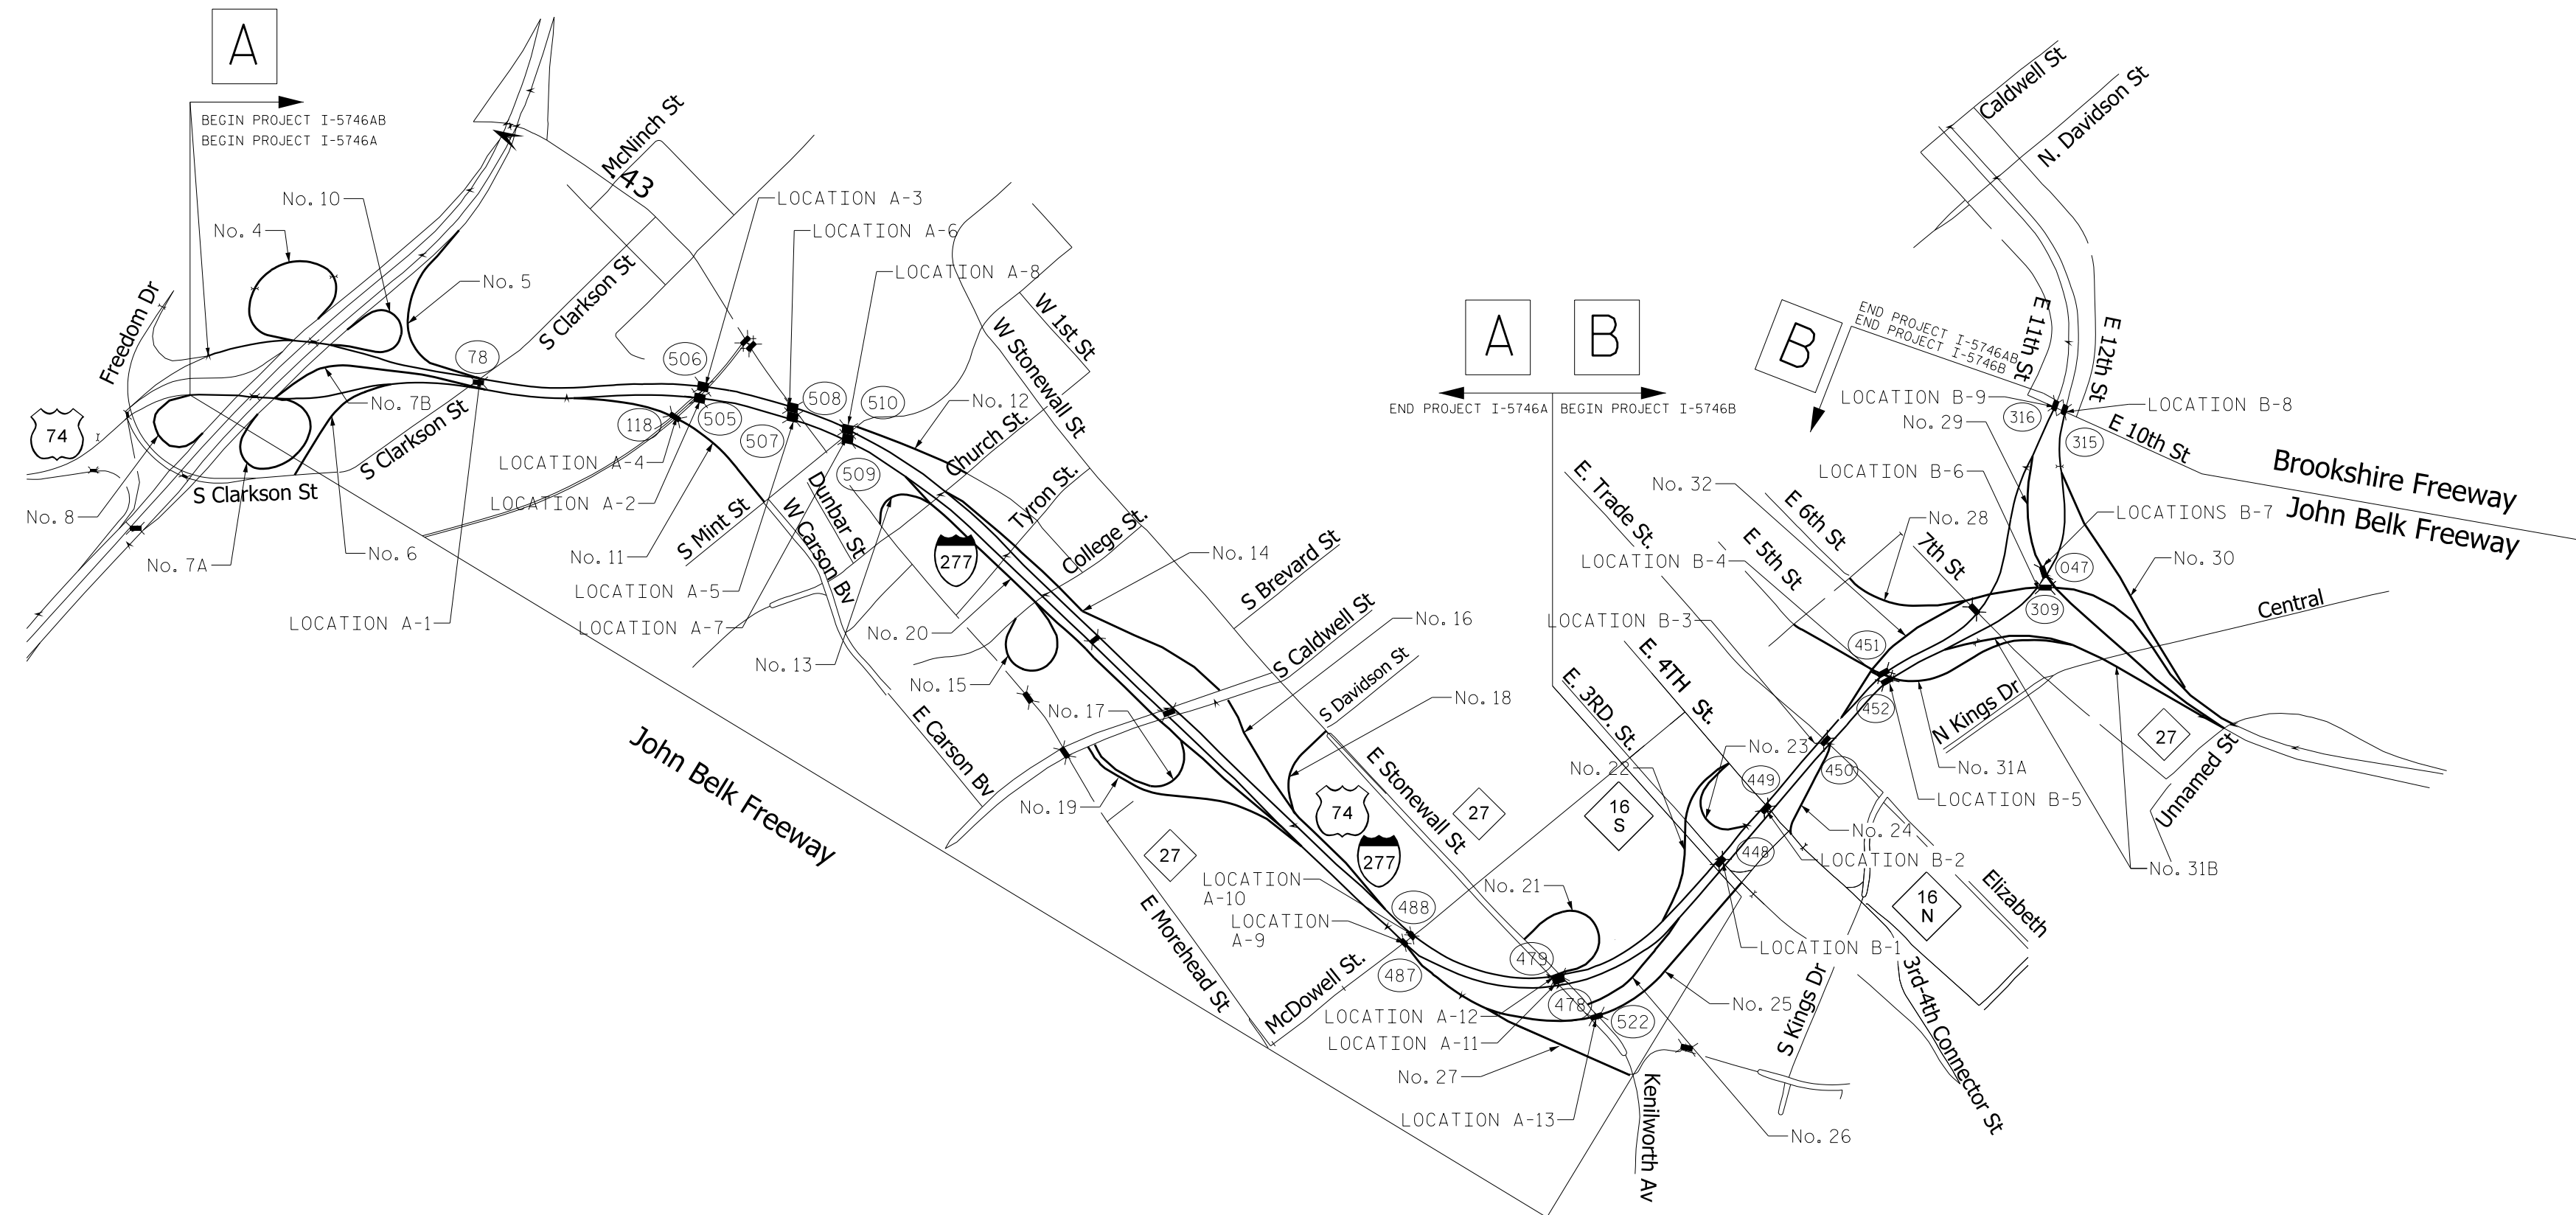



STATE OF NORTH CAROLINA
DIVISION OF HIGHWAYS

TRANSPORTATION MANAGEMENT PLAN

**MECKLENBURG COUNTY
DIVISION 10**

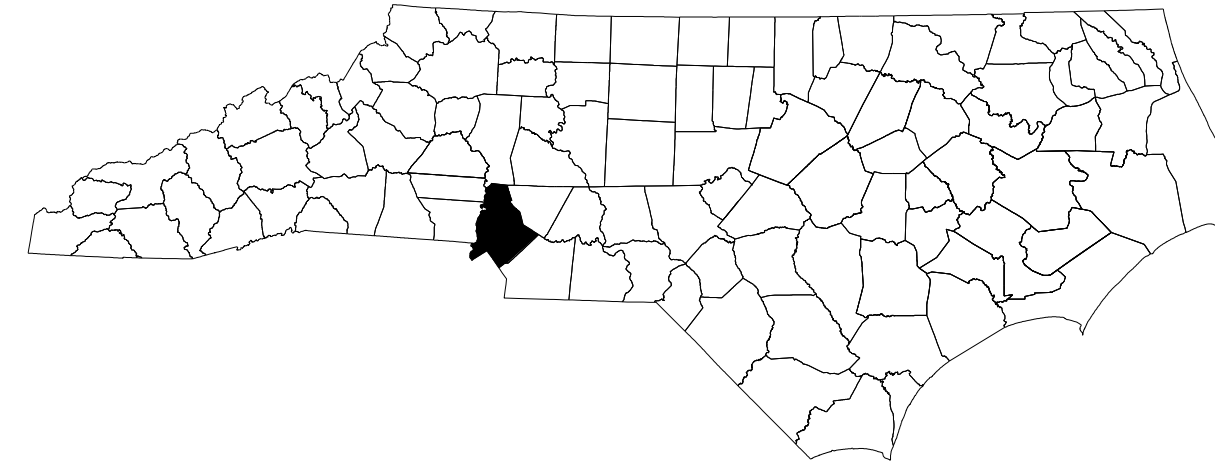


SEE SHEETS TMP-3, TMP-4, TMP-5, TMP-6 AND TMP-7 FOR VICINITY MAPS

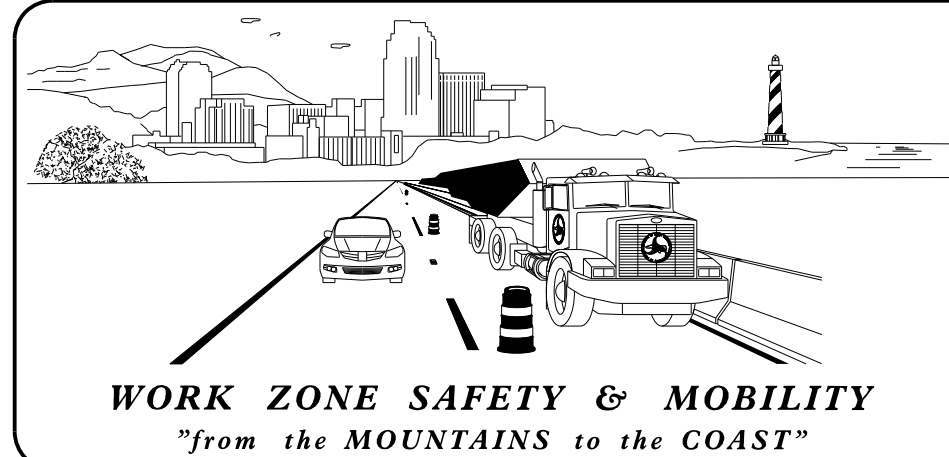

N.C.D.O.T. WORK ZONE TRAFFIC CONTROL
 1561 MAIL SERVICE CENTER (MSC) RALEIGH, NC 27699-1561
 750 N. GREENFIELD PARKWAY, GARNER, NC 27529 (DELIVERY)
 PHONE: (919) 814-5000 FAX: (919) 771-2745

VACANT STATE TRAFFIC MANAGEMENT ENGINEER
 DON A. PARKER, PE TRAFFIC CONTROL PROJECT ENGINEER
 R.M. GARRETT TRAFFIC CONTROL PROJECT DESIGN ENGINEER
 K. DAIS TRAFFIC CONTROL DESIGN ENGINEER

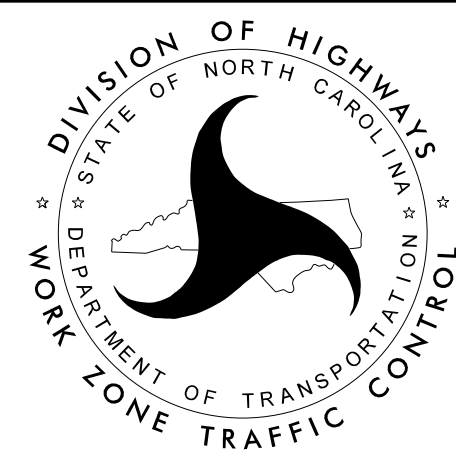

INDEX OF SHEETS

SHEET NO. TITLE

SEE SHEET TMP-8 FOR INDEX OF SHEETS

SHEET NO.

TMP-1

TIP PROJECT: I-5746A-I-5746B

DOCUMENT NOT CONSIDERED FINAL
UNLESS ALL SIGNATURES COMPLETED

KCA
 KISINGER CAMPO & ASSOCIATES
 Kisinger Campo & Associates Corp.
 4800 Six Forks Rd., Suite 120
 Raleigh, NC 27609
 John P. Mazeres, PE No. 043935

DocuSigned by:
John P. Mazeres
863CDD0083A5A4F



4/24/2017

4/24/2017
Z:\Raleigh\Production\TIP I-5746AB\TrafficControl\TIP\200_01\I5746AB.TMPLKEY SHEET.dgn
User:jmazer