




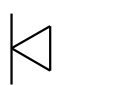




	TYPE III BARRICADES
	FLASHING ARROW PANEL
	FLASHING ARROW BOARD (TYPE C)
	FLASHING ARROW BOARD (TYPE C) (96" X 48" MIN.) "CAUTION MODE"
	TRUCK MOUNTED ATTENUATOR (TMA)
	SKINNY DRUM
	PORTABLE SIGN
	DIRECTION OF TRAFFIC FLOW
	WORK AREA

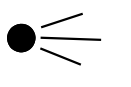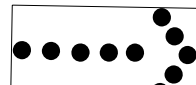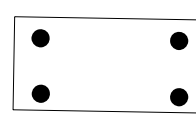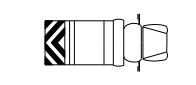


- NOTES:**
1. THIS DRAWING IS TO BE USED IN CONJUNCTION WITH RSD 1101.02 SHEET 8 OF 15 AND TMP-29 (OFFSITE DETOUR 22).
 2. FOR ADDITIONAL NOTES, SEE RSD 1101.02 SHEET 1 OF 15.

SEE RSD 1101.02 SHEET 8 OF 15

DocuSigned by:

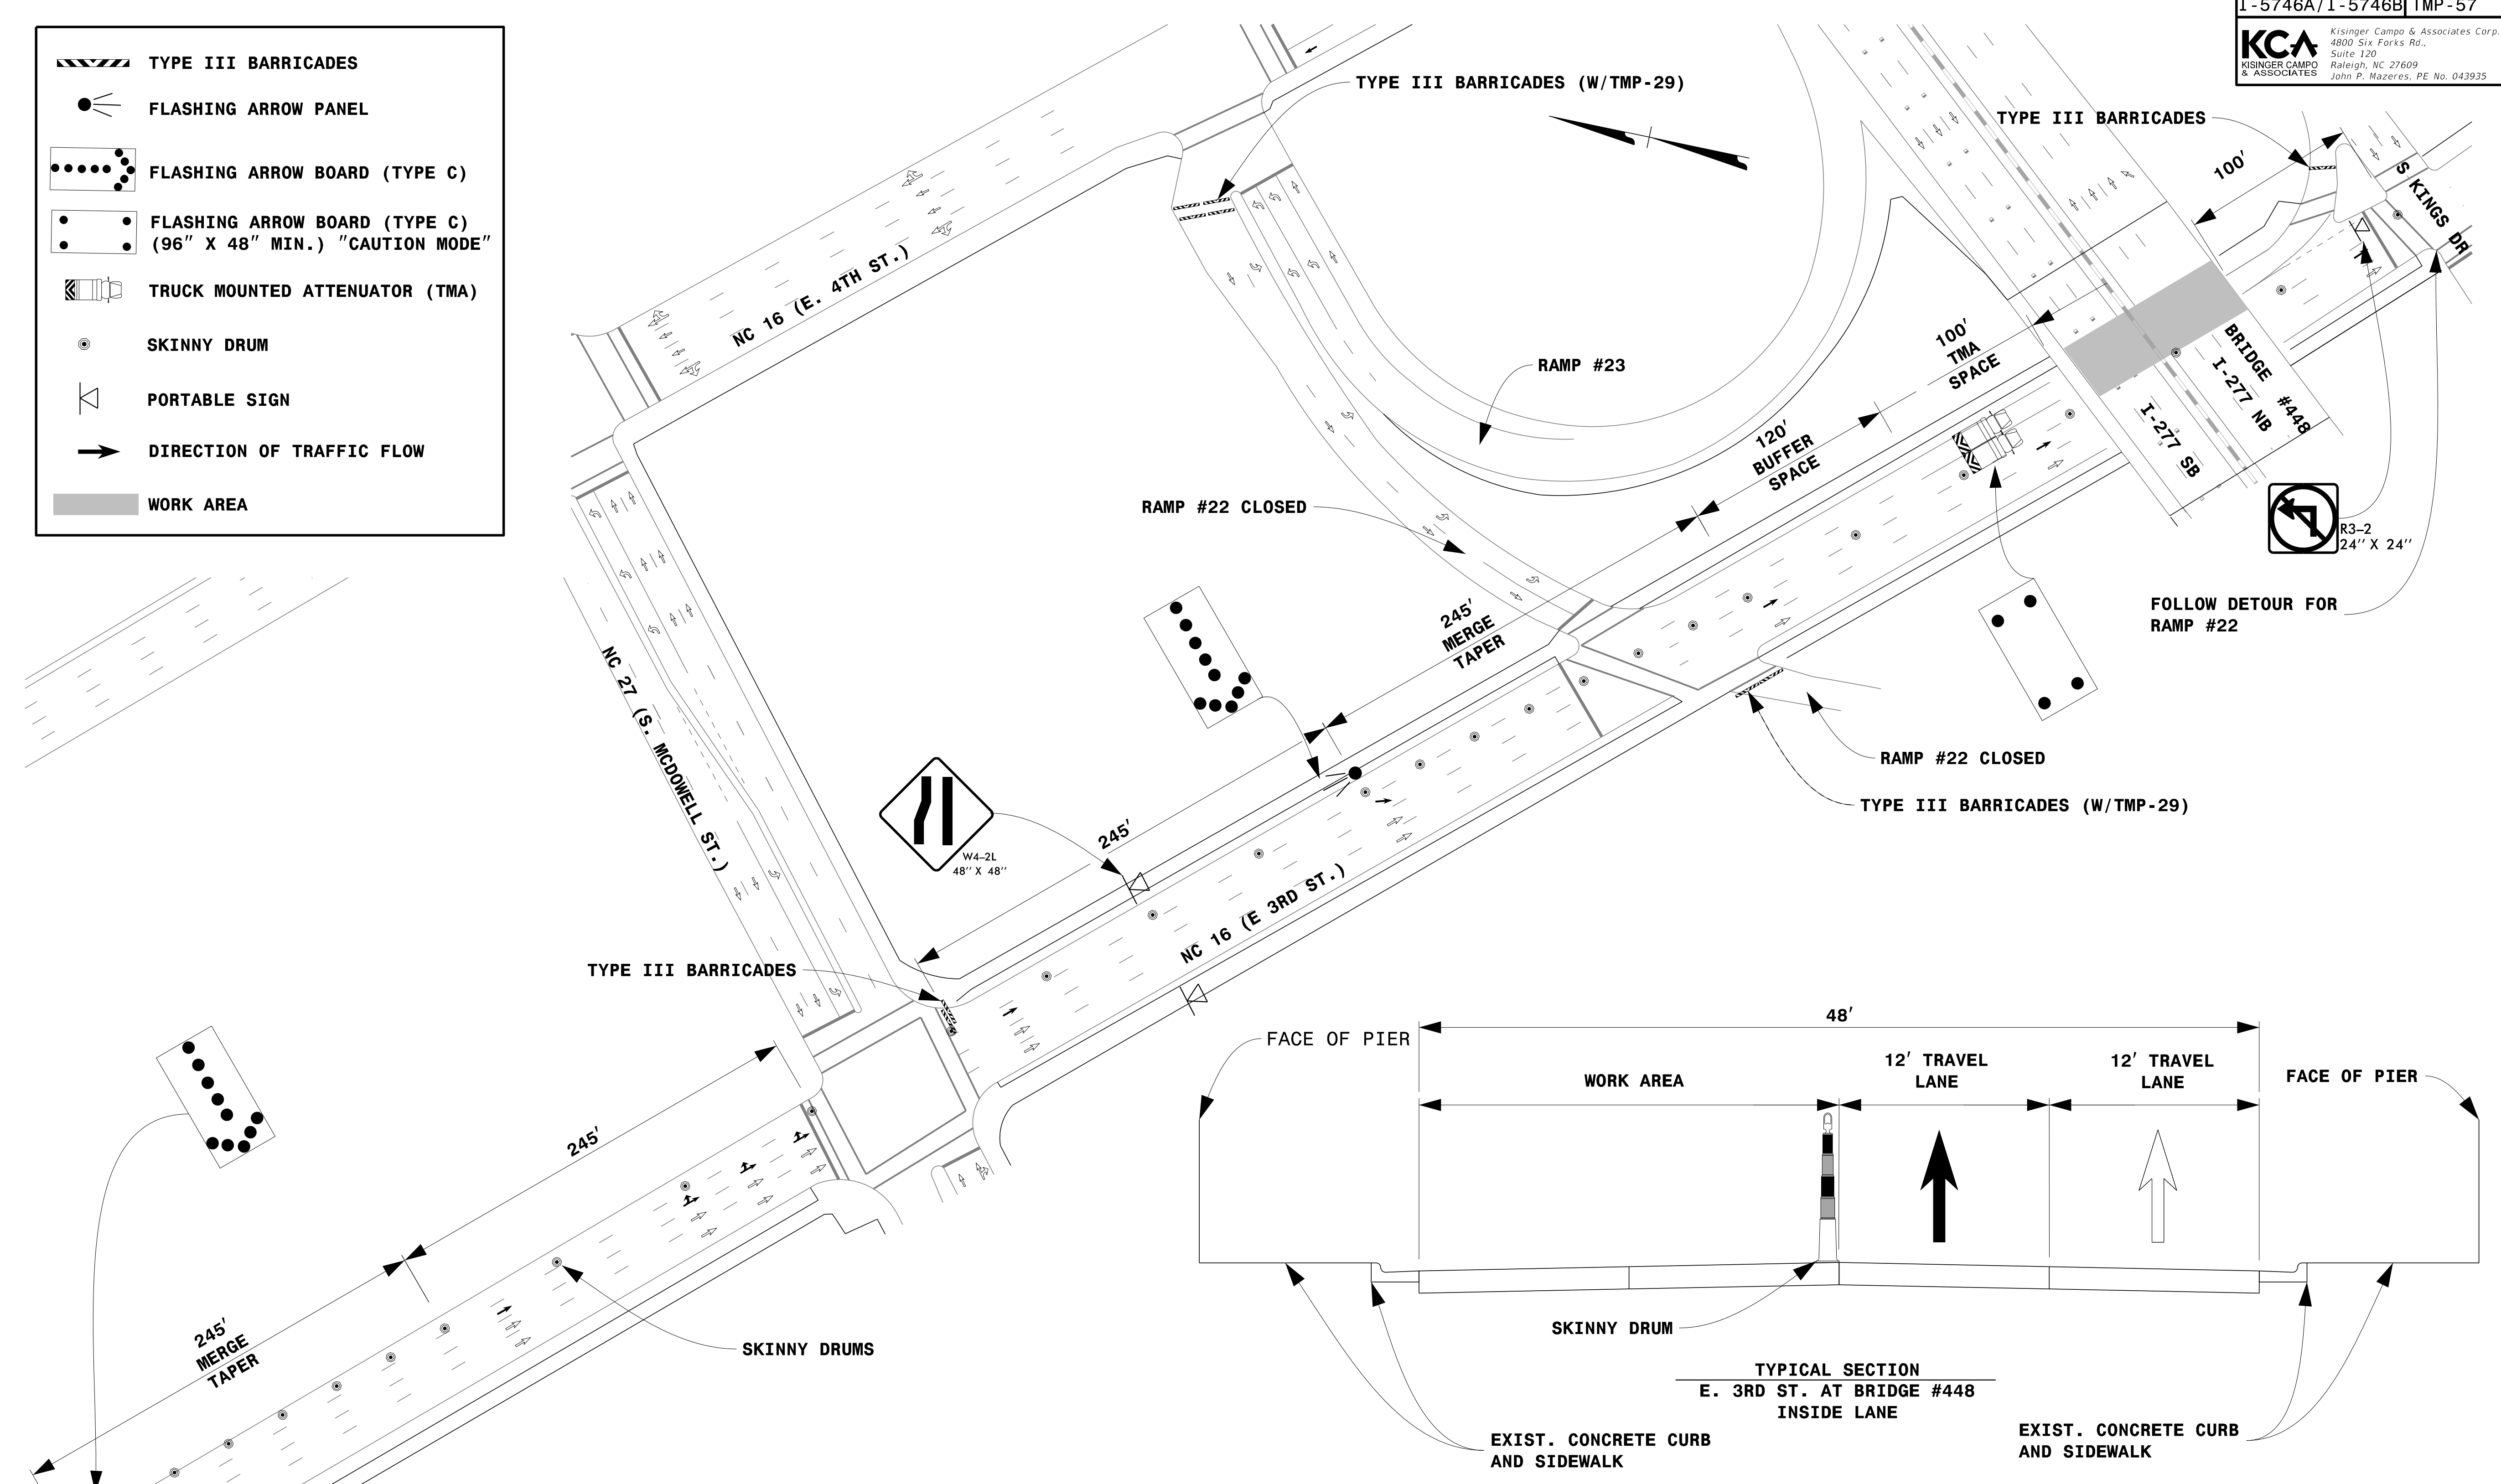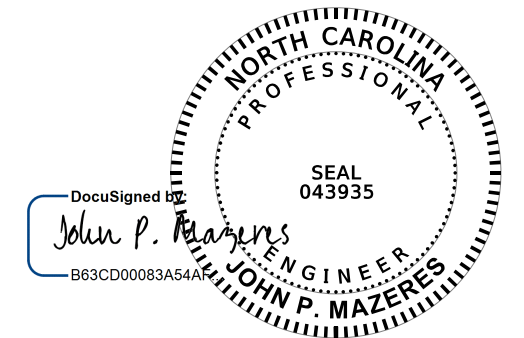 JOHN P. MAZERES
 PROFESSIONAL ENGINEER
 SEAL 043935

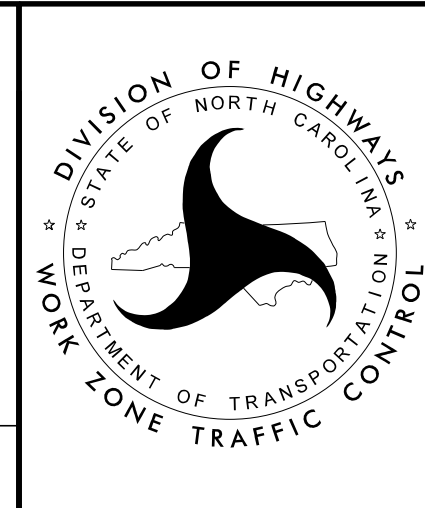DOCUMENT NOT CONSIDERED FINAL UNLESS ALL SIGNATURES COMPLETED



LANE CLOSURE DETAIL
E. 3RD ST.
EB INSIDE LANE
POSTED SPEED: 35 MPH

4/24/2017
 Z:\Raleigh\Production\TIP I-5746AB\TrafficControl\TCP\200_08_I5746AB_TMP57_3RD_IL.dgn
 User:jmazer