


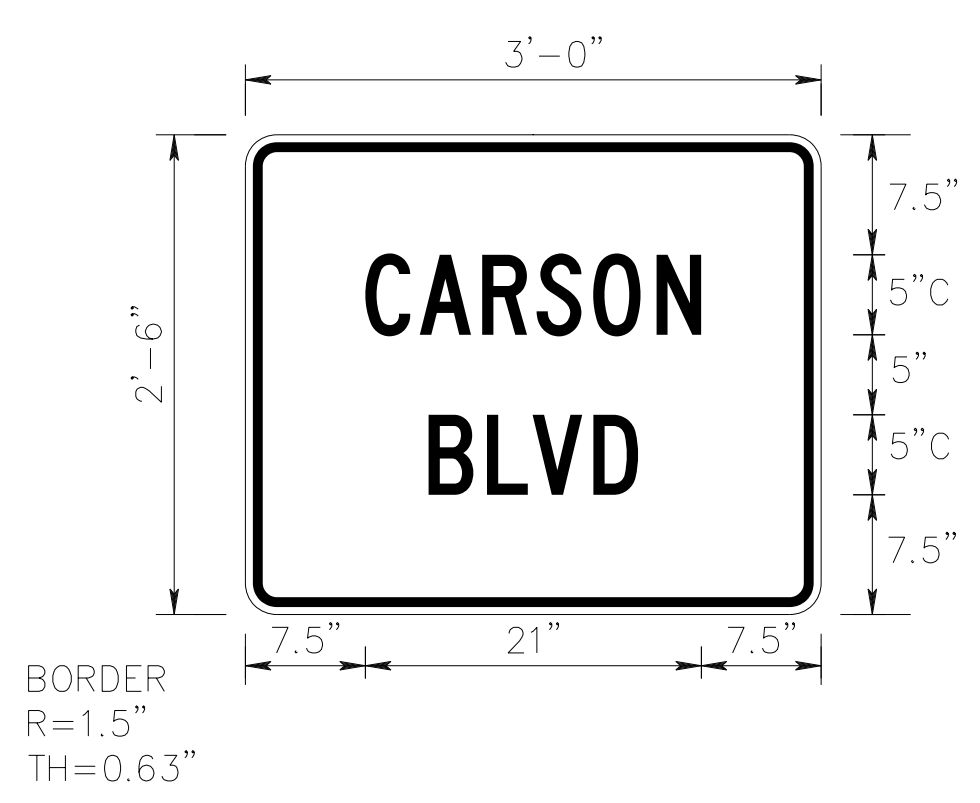
PROJ. REFERENCE NO. I-5746A/I-5746B	SHEET NO. TMP-113
 KCA KISINGER CAMPO & ASSOCIATES Kisinger Campo & Associates Corp. 4800 Six Forks Rd., Suite 120 Raleigh, NC 27609 John P. Mazeres, PE No. 043935	

SIGN NUMBER: SEE NOTE 3 **BACKG COLOR:** Orange
TYPE: D **COPY COLOR:** Black
QUANTITY: 6
SIGN WIDTH: 3'-0"
HEIGHT: 2'-6"
TOTAL AREA: 7.5 Sq.Ft.
BORDER TYPE: INSET
RECESS: 0.00"
WIDTH: 0.63"
RADII: 1.5"
NO. Z BARS: N/A
LENGTH: N/A

SYMBOL	X	Y	WID	HT

MAT'L: 0.125" (3.2 mm) ALUMINUM

DESIGN BY: J. MAZERES **CHECKED BY:** F. ABDALLA **DATE:** 3/20/2017
PROJECT ID: I-5746AB **LOCATION:** MECKLENBURG COUNTY **DIV:** 10



USE NOTES: 1,2

1. Legend and border shall be direct applied black non-reflective sheeting.
2. Background shall be Type VII, VIII, or IX (prismatic) fluorescent orange retroreflective sheeting.
3. SIGN NUMBERS: TMP 18-1, TMP 18-2, TMP 18-3, TMP 18-4, TMP 18-5

Spacing Factor is 1 unless specified otherwise

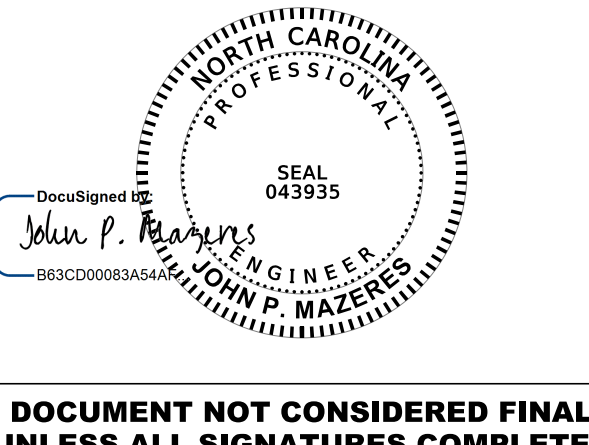

LETTER POSITIONS

Letter spacings are to start of next letter

	C	A	R	S	O	N															Series/Size Text Length	
	7.5	3.4	3.9	3.4	3.6	3.9	2.8	7.5													C 2000	
																					21	
		B	L	V	D																C 2000	
	11.5	3.6	2.8	3.8	2.8	11.5															13	

FILENAME: Guidesign_Design NORTH CAROLINA D.O.T. SIGN DETAIL

4/24/2017
 Z:\Raleigh\Production\TIP I-5746AB\Traffic\Signing\CADD\Quantities & GM Signs\200_ILI5746AB_TMP113_CARSON BLVD.dgn
 User: jmazeres

 <p>DocuSigned by: John P. Mazeres 043935</p>		<h1 style="text-align: center;">SIGN DETAILS CARSON BLVD.</h1>
<p>DOCUMENT NOT CONSIDERED FINAL UNLESS ALL SIGNATURES COMPLETED</p>		