


SIGN NUMBER: SEE NOTE 3 BACKG COLOR: Orange  
 TYPE: D COPY COLOR: Black  
 QUANTITY: 16  
 SIGN WIDTH: 2'-6" HEIGHT: 2'-6"  
 TOTAL AREA: 6.3 Sq.Ft.

SYMBOL	X	Y	WID	HT

MAT'L: 0.125" (3.2 mm) ALUMINUM

DESIGN BY: J. MAZERES CHECKED BY: F. ABDALLA DATE: 3/20/2017  
 PROJECT ID: I-5746AB LOCATION: MECKLENBURG COUNTY DIV: 10

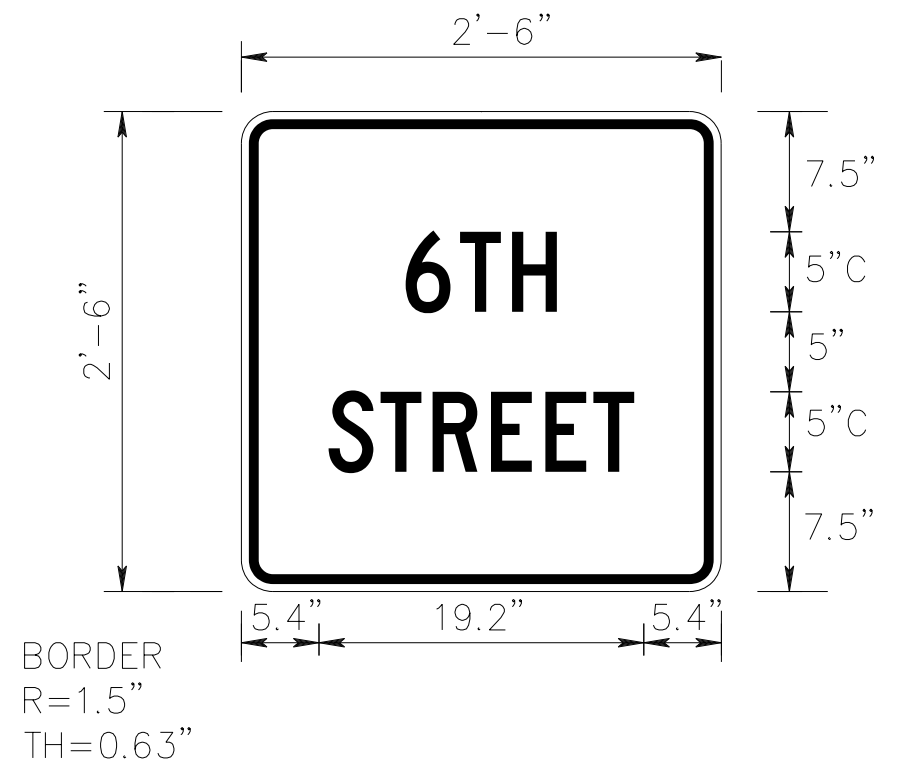

- USE NOTES: 1,2**
- Legend and border shall be direct applied black non-reflective sheeting.
  - Background shall be Type VII, VIII, or IX (prismatic) fluorescent orange retroreflective sheeting.
  - SIGN NUMBERS: TMP 36-1, TMP 36-2, TMP 36-3, TMP 36-4, TMP 36-5, TMP 41-1, TMP 41-2, TMP 41-3, TMP 41-6, TMP 41-7, TMP 41-8



Spacing Factor is 1 unless specified otherwise

Letter spacings are to start of next letter												Series/Size	Text Length
6	T	H											C 2000
10.3	3.4	3.2	2.8	10.3									9.4
S	T	R	E	E	T								C 2000
5.4	3.3	3.3	3.6	3.4	3	2.6	5.4						19.2

FILENAME: Guidesign\_Design

NORTH CAROLINA D.O.T. SIGN DETAIL

4/24/2017  
 Z:\Raleigh\Production\TIP I-5746AB\Traffic\Signing\CADD\Quantities & GM Signs\200\_ILI5746AB\_TMP\2L6TH STREET.dgn  
 User: jmazeres

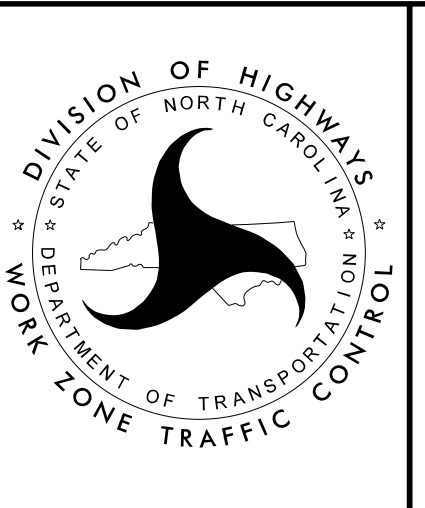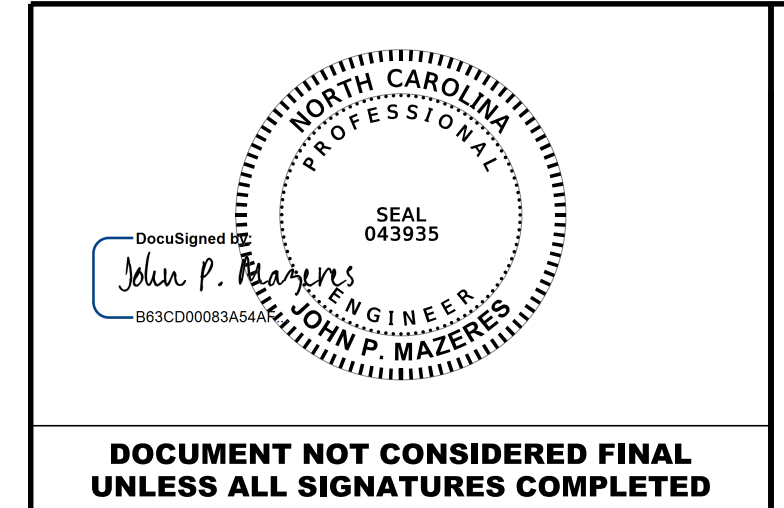

**SIGN DETAILS  
 6TH STREET**

DOCUMENT NOT CONSIDERED FINAL  
 UNLESS ALL SIGNATURES COMPLETED