


TOTAL BILL OF MATERIAL											
BRIDGE NO.	FOAM JOINT SEALS	EPOXY OVERLAY SYSTEM - MECHANICALLY DISTRIBUTED	HYDRO-DEMOLITION OF BRIDGE DECK	SCARIFYING BRIDGE DECK	CONCRETE DECK REPAIR FOR EPOXY OVERLAY	ELASTOMERIC CONCRETE	BRIDGE JOINT DEMOLITION	EPOXY COATING	VOLUMETRIC MIXER	STEEL KEEPER ANGLE ASSEMBLY BRIDGE No.: -----	REMOVE AND REPLACE EXPANSION JOINT SEAL
	LUMP SUM	SQ. FT.	SQ.YDS.	SQ.YDS.	SQ. FT.	CU. FT.	SQ. FT.	SQ. FT.	LUMP SUM	EACH	LN. FT.
47	LUMP SUM	-	462.5	462.5	-	31	124	431	LUMP SUM	-	-
78	LUMP SUM	-	823	823	-	181.7	726.8	1,818	LUMP SUM	-	-
118	LUMP SUM	6,961	-	-	1.0	46.5	186	1,497	-	-	-
309	-	-	-	-	-	-	-	2,358	-	-	-
315	LUMP SUM	-	1,056	1,056	-	60	240	306	LUMP SUM	-	-
316	LUMP SUM	-	955	955	-	56	224	533	LUMP SUM	-	-
448	LUMP SUM	17,270	-	-	1.0	57	228	-	-	-	-
449	LUMP SUM	16,642	-	-	17.3	55	220	-	-	-	-
450	LUMP SUM	23,150	-	-	1.0	125	500	1,206	-	-	-
451	LUMP SUM	5,035	-	-	1.0	30	120	289	-	-	-
452	LUMP SUM	-	1,682	1,682	-	120	480	701	LUMP SUM	-	-
478	LUMP SUM	12,084	-	-	1.0	102.7	308	832	-	1	-
479	LUMP SUM	14,224	-	-	1.0	120.7	362	959	-	-	-
487	LUMP SUM	15,936	-	-	1.0	87	348	1,019	-	-	-
488	LUMP SUM	11,248	-	-	1.0	65	260	798	-	1	-
505	LUMP SUM	18,971	-	-	1.0	104	350	940	-	-	-
506	LUMP SUM	18,965	-	-	1.0	104	350	924	-	-	-
507	LUMP SUM	15,421	-	-	270.0	95	352	1,318	-	-	-
508	LUMP SUM	18,048	-	-	1.0	115	407	1,389	-	-	-
509	LUMP SUM	7,685	-	-	1.0	67	234	672	-	-	-
510	LUMP SUM	11,099	-	-	1.0	97	411	959	-	-	-
522	LUMP SUM	10,348	-	-	1.0	17	68	-	-	-	95.5
TOTAL	LUMP SUM	223,087	4,978.5	4,979	301.3	1,736.6	6,499	18,949	LUMP SUM	2	95.5

5/16/2017 5:37:53 PM G:\Projects\1008_2016_NCDOT Bridge Rehabilitation Projects\Final\GDN\Revised Plans_042617\400_011_15746A_I5746B_SMU_BM2.dgn I-5746_PDF_FULL.pltcfgr I-5746_STR_REHAB.TBL

PROJECT NO. I-5746A/I-5746B
MECKLENBURG COUNTY
 BRIDGE NO. _____

DOCUMENT NOT CONSIDERED FINAL UNLESS ALL SIGNATURES COMPLETED

SHEET 2 OF 2

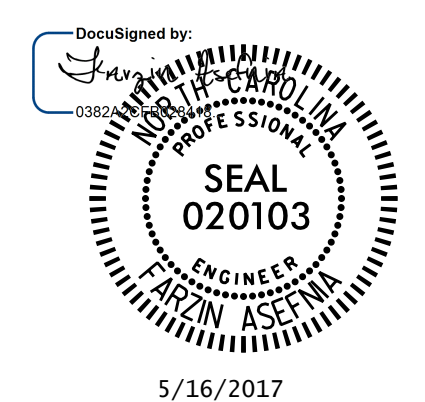

5/16/2017

STATE OF NORTH CAROLINA
 DEPARTMENT OF TRANSPORTATION
 RALEIGH

STRUCTURES

TOTAL BILL OF MATERIAL

REVISIONS						SHEET NO.
NO.	BY:	DATE:	NO.	BY:	DATE:	1E
1			3			TOTAL SHEETS
2			4			196

Drawn by: M. HOGAN DATE: 1-17

Checked by: F. ASEFNIA DATE: 1-17

Design Engineer of Record: F. ASEFNIA DATE: 1-17

Prepared by: **Louis Berger**
 1001 Wade Avenue, Suite 400
 Raleigh, NC 27605-3322
 NC COA No. F-0840