

INTERSECTION DETAIL -YI- AND -L-

SEPI
ENGINEERING & CONSTRUCTION



1025 Wade Avenue
Raleigh, NC 27605
Tel: 919-789-9077
Fax: 919-789-9591
License: C-2197

PROJECT REFERENCE NO. U-3621A	SHEET NO. 2B-1
----------------------------------	-------------------

ROADWAY DESIGN ENGINEER
NORTH CAROLINA PROFESSIONAL SEAL 33871
4/10/2007
DocuSigned by:
Daniel W. Gardner, Jr.

DOCUMENT NOT CONSIDERED FINAL
UNLESS ALL SIGNATURES COMPLETED

GRAPHIC SCALE

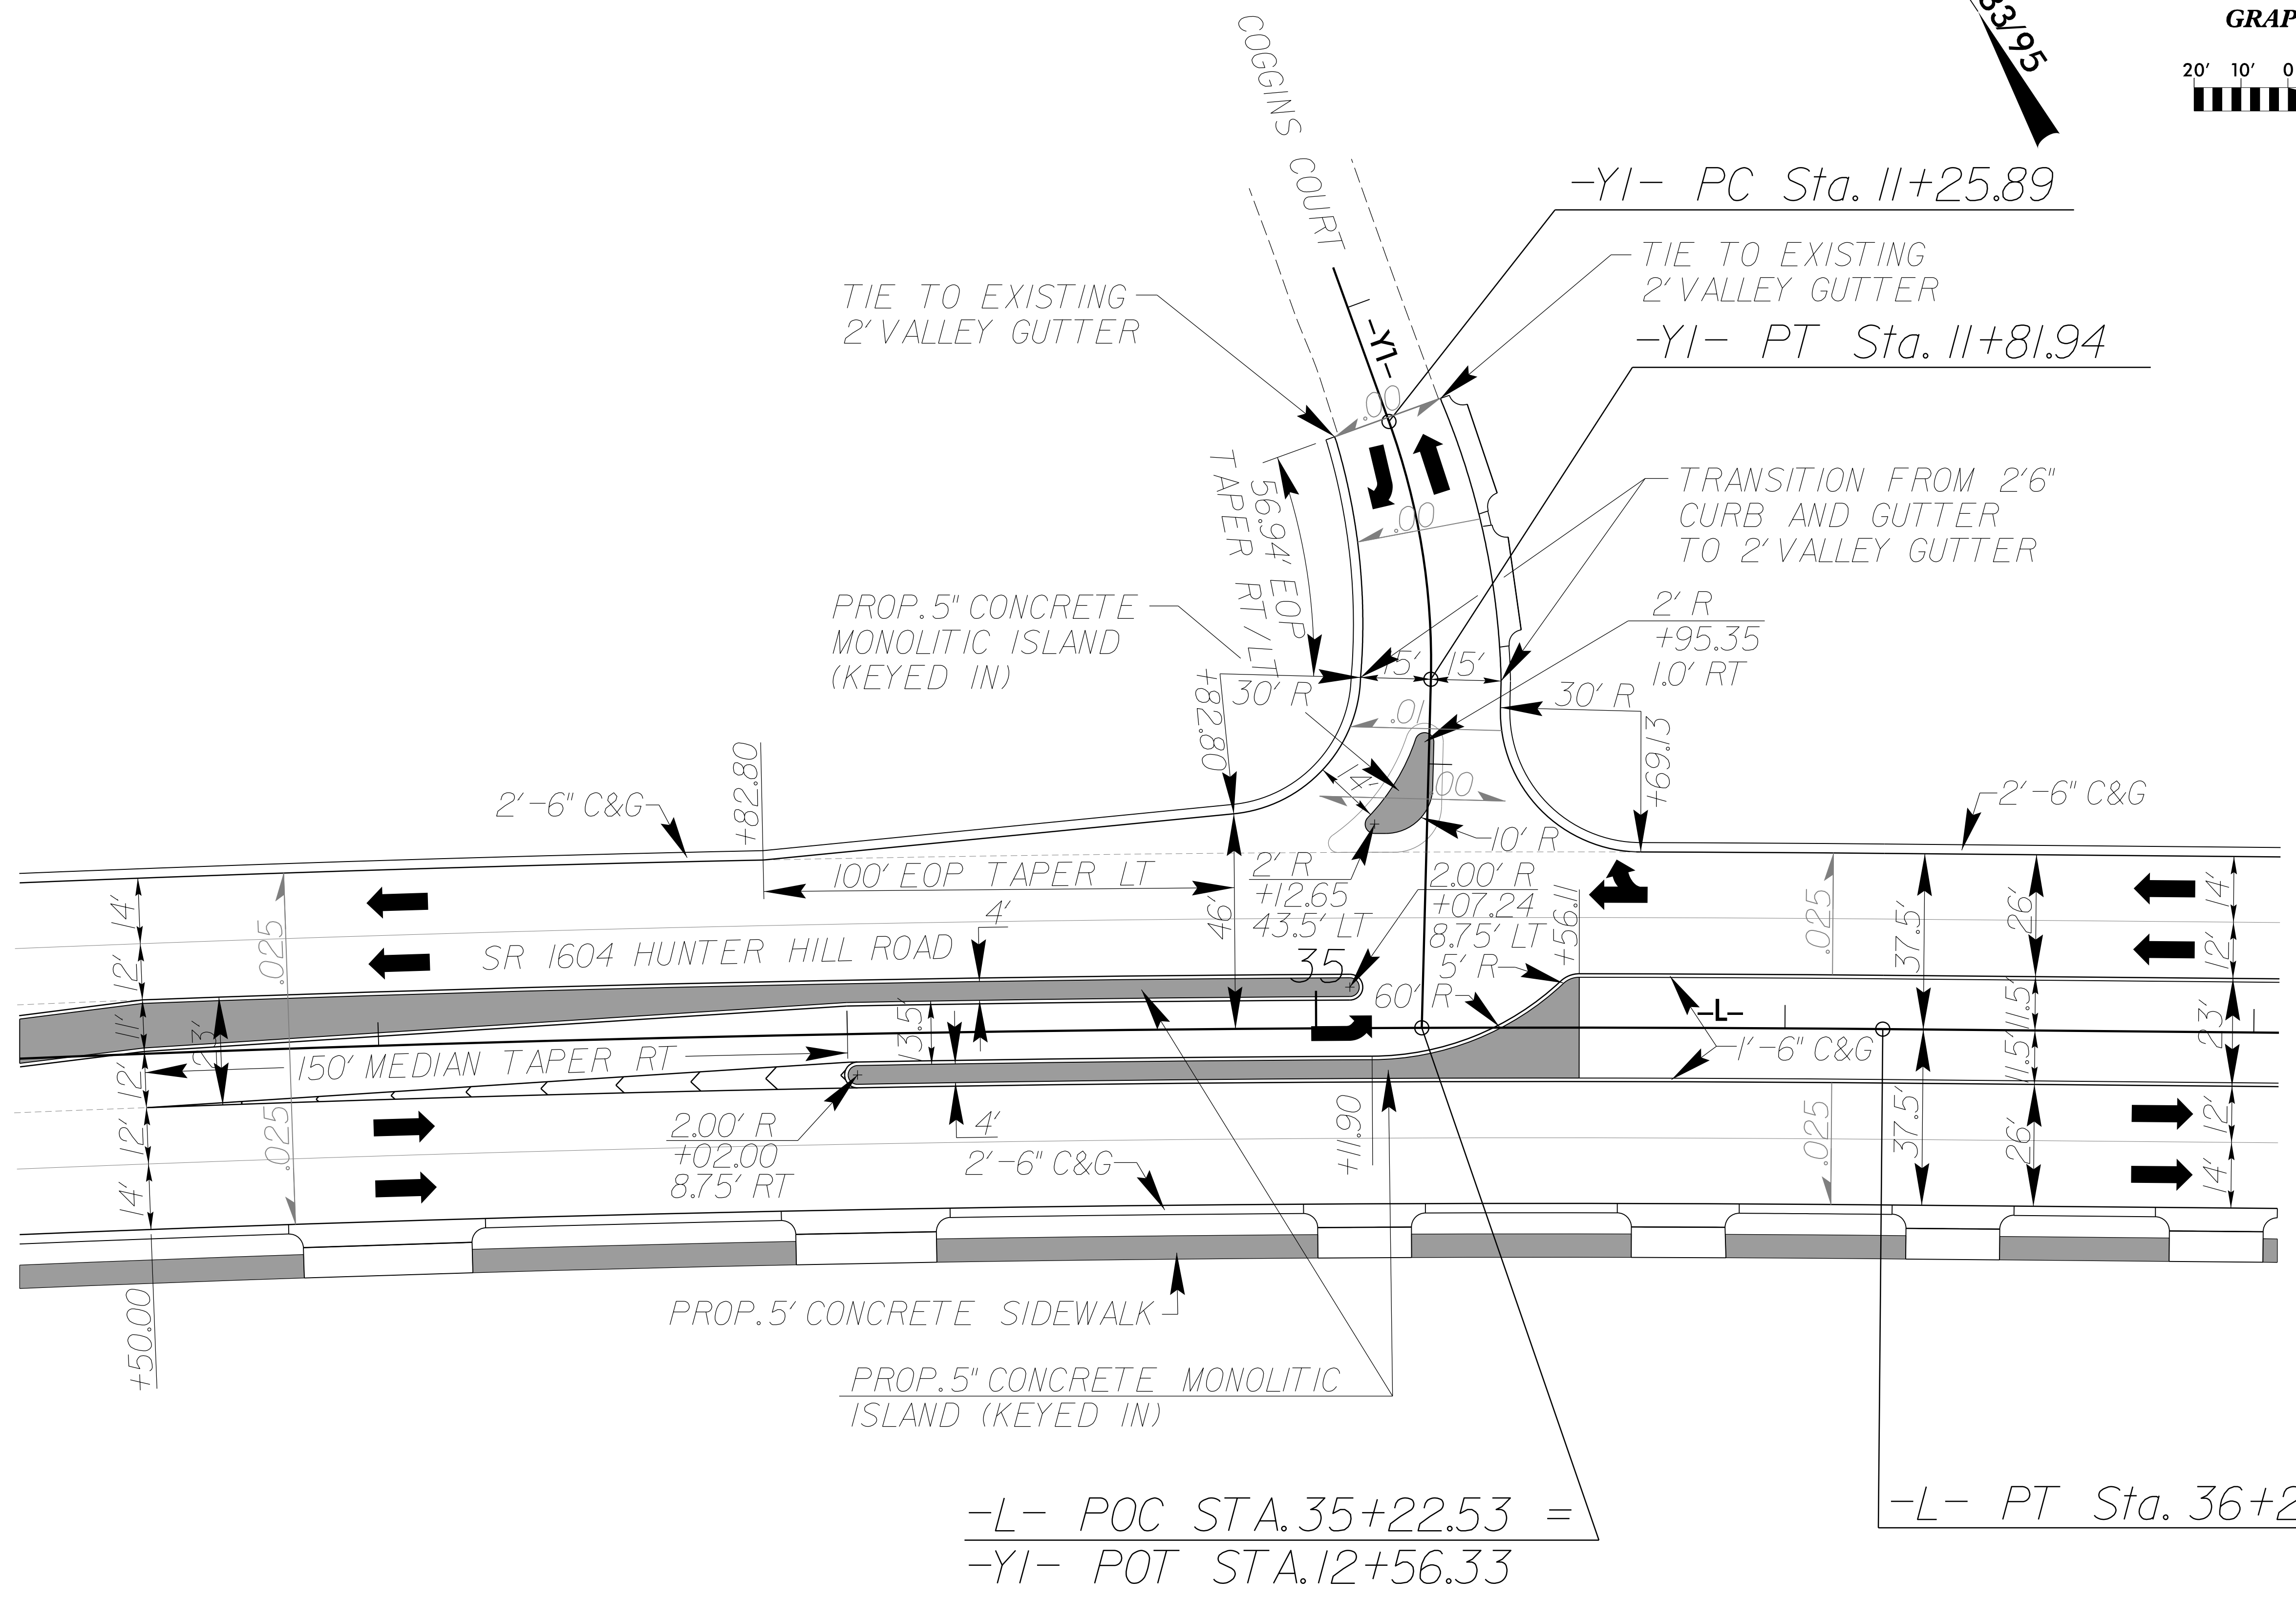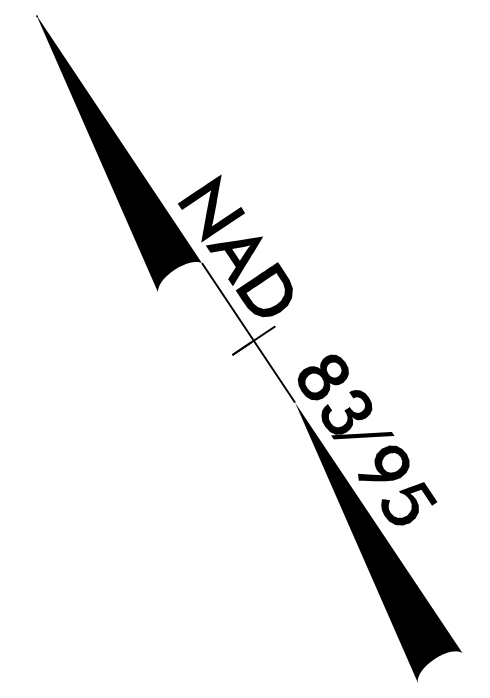

2/28/2007
U:\3621A_Rdy_dtl_2B-1.dgn
11:51:40 AM

SEE SHEET 4 FOR PLAN VIEW