


3/6/2017
 X:\2016\TRIG.006.00 NCDOT 2016 Traffic LSA\TRIG.006.05 (U-3621A)\TMP-U-3621A TMP-13.dgn
 smiller

SEPI
 ENGINEERING &
 CONSTRUCTION
 1025 Wade Avenue
 Raleigh, NC 27605
 Tel: 919-789-9977
 Fax: 919-789-9591
 License: C-2197

APPROVED: *Steve Miller*
9FBC6C15CEE848...
 DATE: 4/3/2017
 SEAL

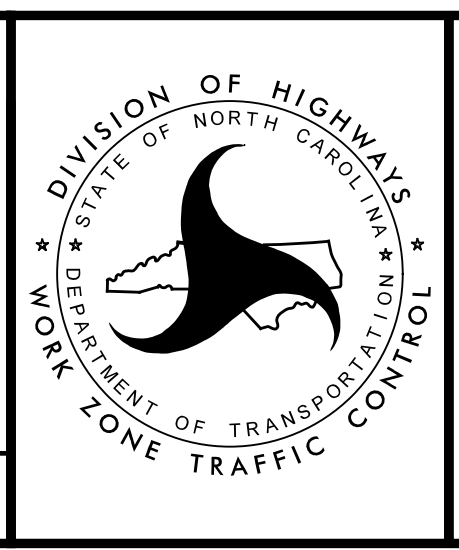

**PHASE III
 DETAIL**

**DOCUMENT NOT CONSIDERED FINAL
 UNLESS ALL SIGNATURES COMPLETED**