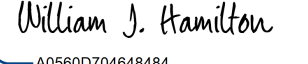



TIP NO. U-3621A	SHEET NO. PMP - 2
APPROVED:  A6560D7D648484	
DATE: 3/13/2017	
SEAL 	
DOCUMENT NOT CONSIDERED FINAL UNLESS ALL SIGNATURES COMPLETED	

CURB RAMP LOCATIONS AND STYLES

(CENTERLINE OF RAMP AT FACE OF CURB)

1	-L- 26+08 +/-	STANDARD
2	-L- 32+88 +/-	STANDARD
3	-L- 33+23 +/-	STANDARD
4	-L- 33+95 +/-	STANDARD
5	-L- 34+30 +/-	STANDARD
6	-L- 37+23 +/-	STANDARD
7	-L- 37+26 +/-	STANDARD
8	-L- 40+87 +/-	STANDARD
9	-L- 41+19 +/-	STANDARD
10	-L- 57+13 +/-	STANDARD
11	-L- 57+46 +/-	STANDARD
12	-L- 65+40 +/-	STANDARD
13	-L- 65+93 +/-	STANDARD
14	-L- 73+23 +/-	STANDARD
15	-L- 73+96 +/-	STANDARD
16	-L- 75+77 +/-	STANDARD
17	-L- 76+15 +/-	STANDARD
18	-L- 78+95 +/-	STANDARD
19	-L- 79+45 +/-	STANDARD
20	-L- 82+84 +/-	STANDARD