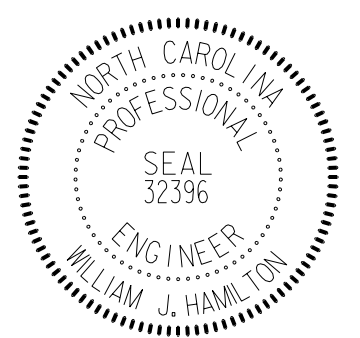
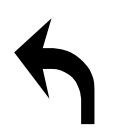
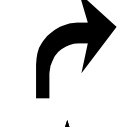

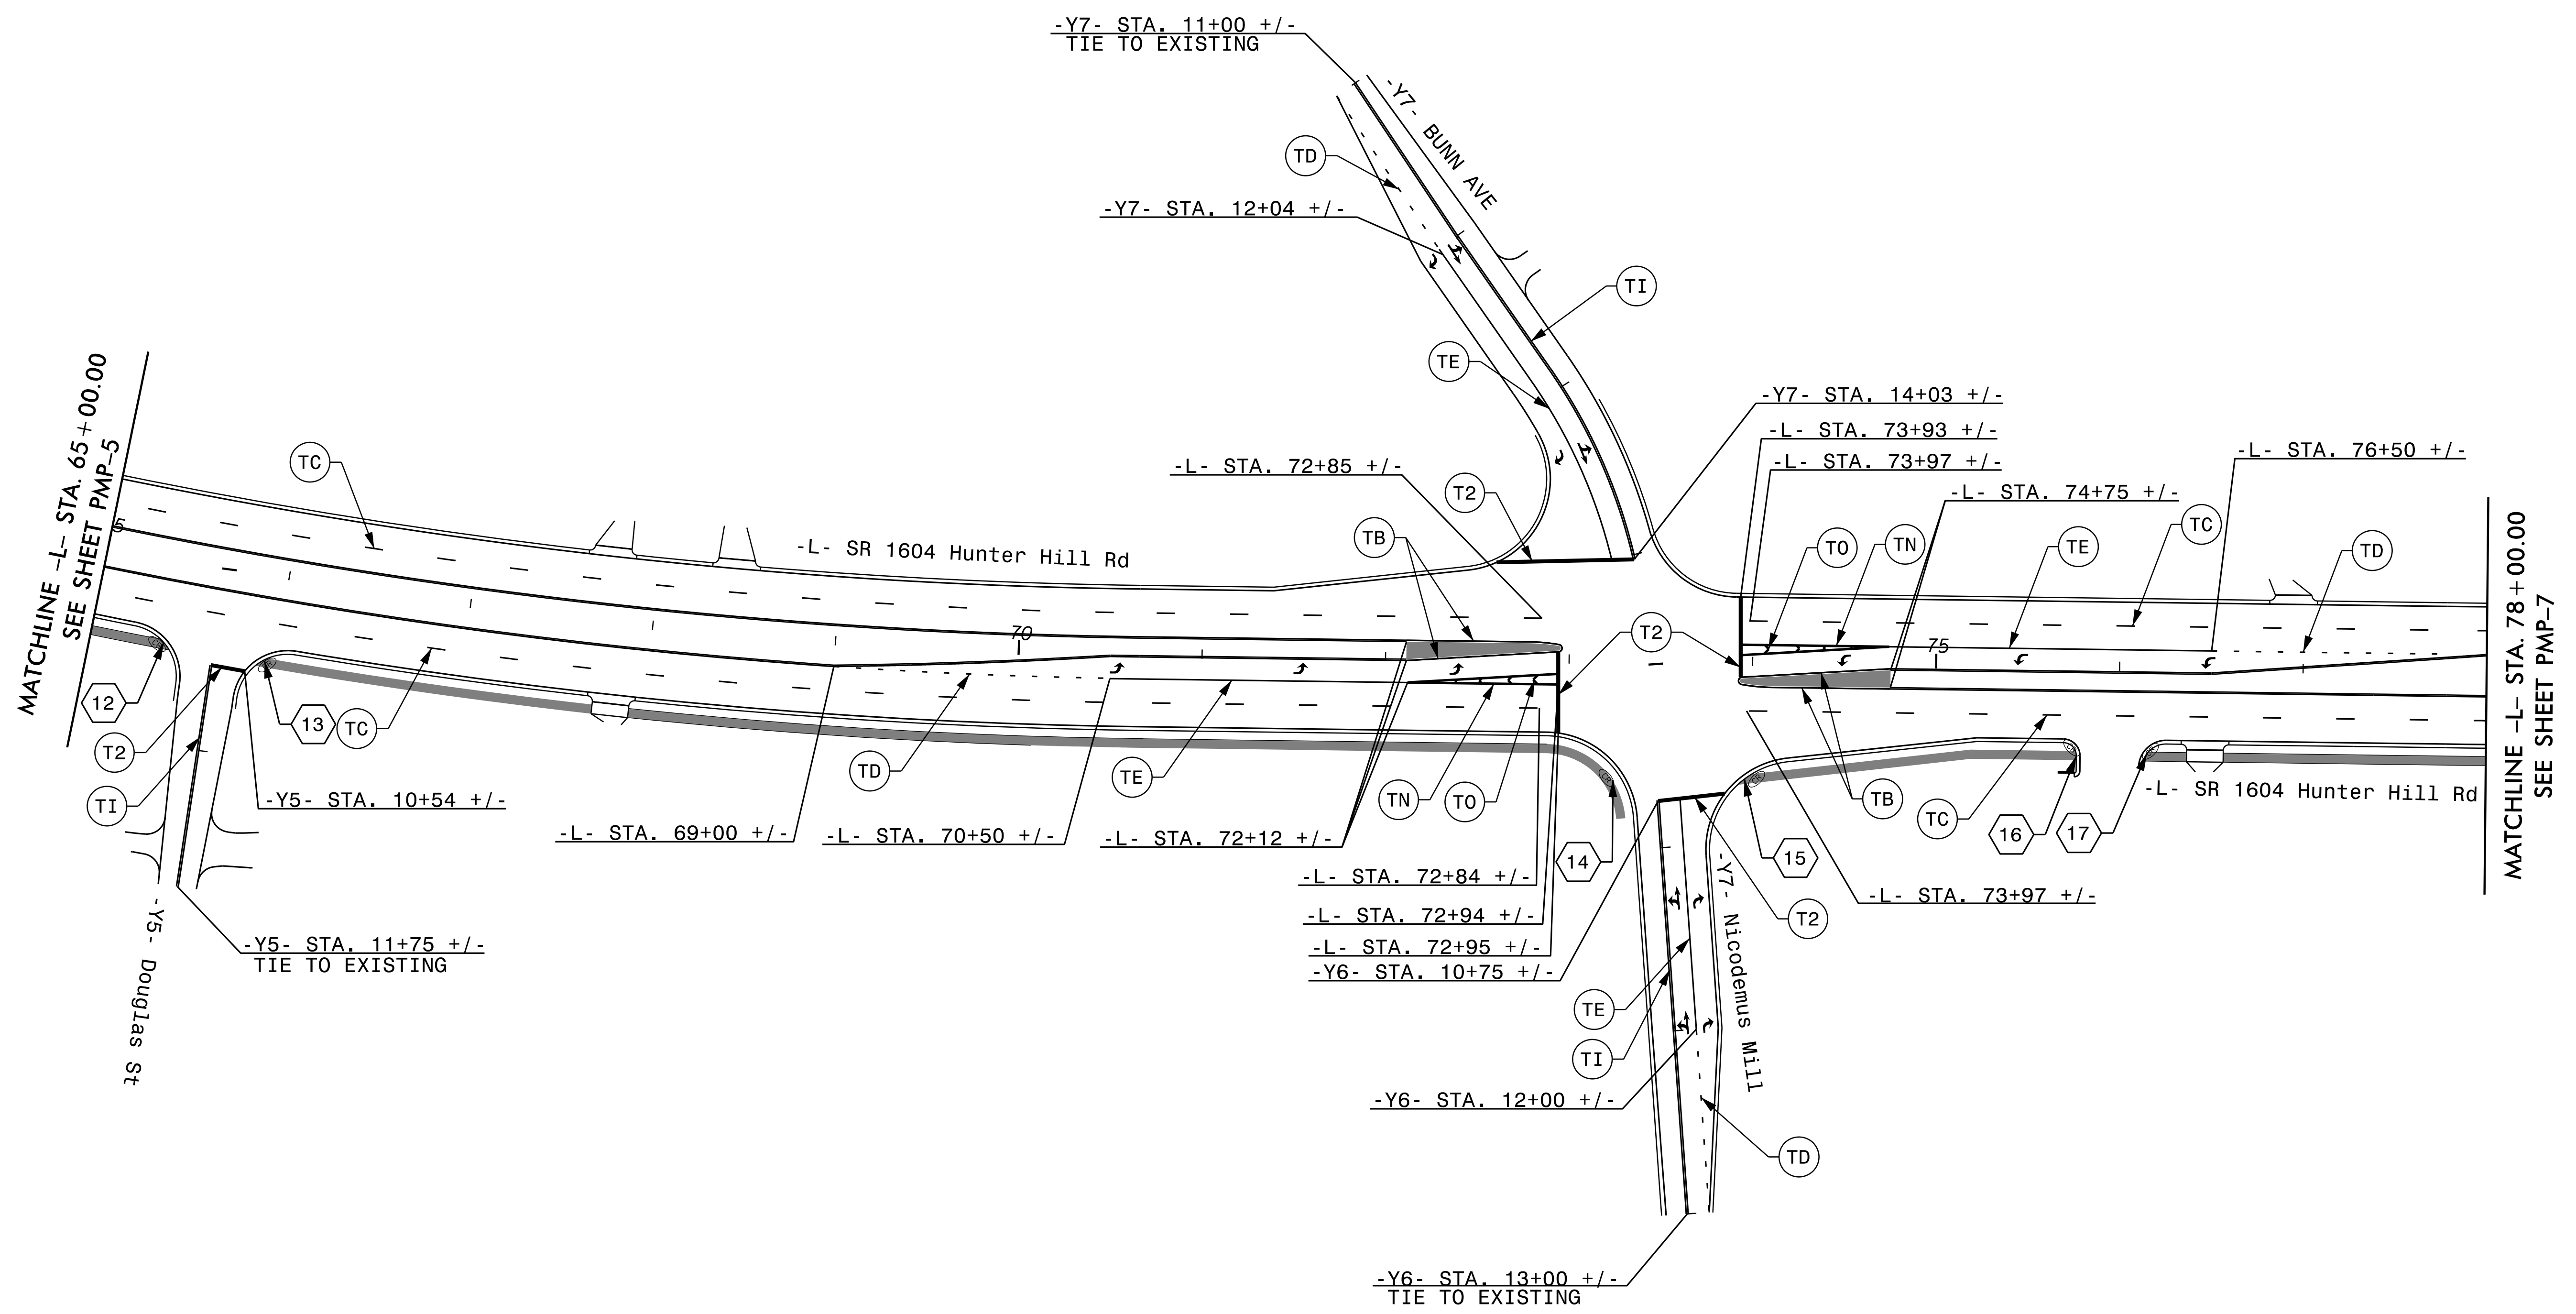


TIP NO. U-3621A	SHEET NO. PMP-6
APPROVED: <i>William J. Hamilton</i> 3/13/2017	
DATE: 3/13/2017	
SEAL 	
DOCUMENT NOT CONSIDERED FINAL UNLESS ALL SIGNATURES COMPLETED	

**SYMBOL LEGEND**

	UA LEFT ARROW
	UB RIGHT ARROW
	UD COMBO. LEFT/ STRAIGHT ARROW



2/15/2017  
U:\3621A\_pmp06.dgn  
11:28:03 AM

Prepared in the offices of:



**RAMEY KEMP ASSOCIATES, INC.**  
Transportation Engineers  
5808 Parkington Place, Suite 100  
Raleigh, North Carolina 27609  
919-872-2115 Tel. 919-872-2116 Fax  
www.rameykemp.com

**PROPOSED PAVEMENT MARKING DETAIL**