
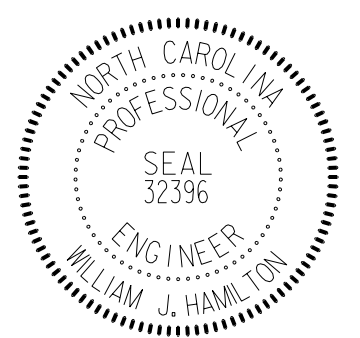


TIP NO. U-3621A	SHEET NO. PMP-7
APPROVED: <i>William J. Hamilton</i> 3/13/2017	
DATE: 3/13/2017	
SEAL 	
DOCUMENT NOT CONSIDERED FINAL UNLESS ALL SIGNATURES COMPLETED	

END PAVEMENT MARKING PROJECT U-3621A
-L- POT STA. 83+63.00

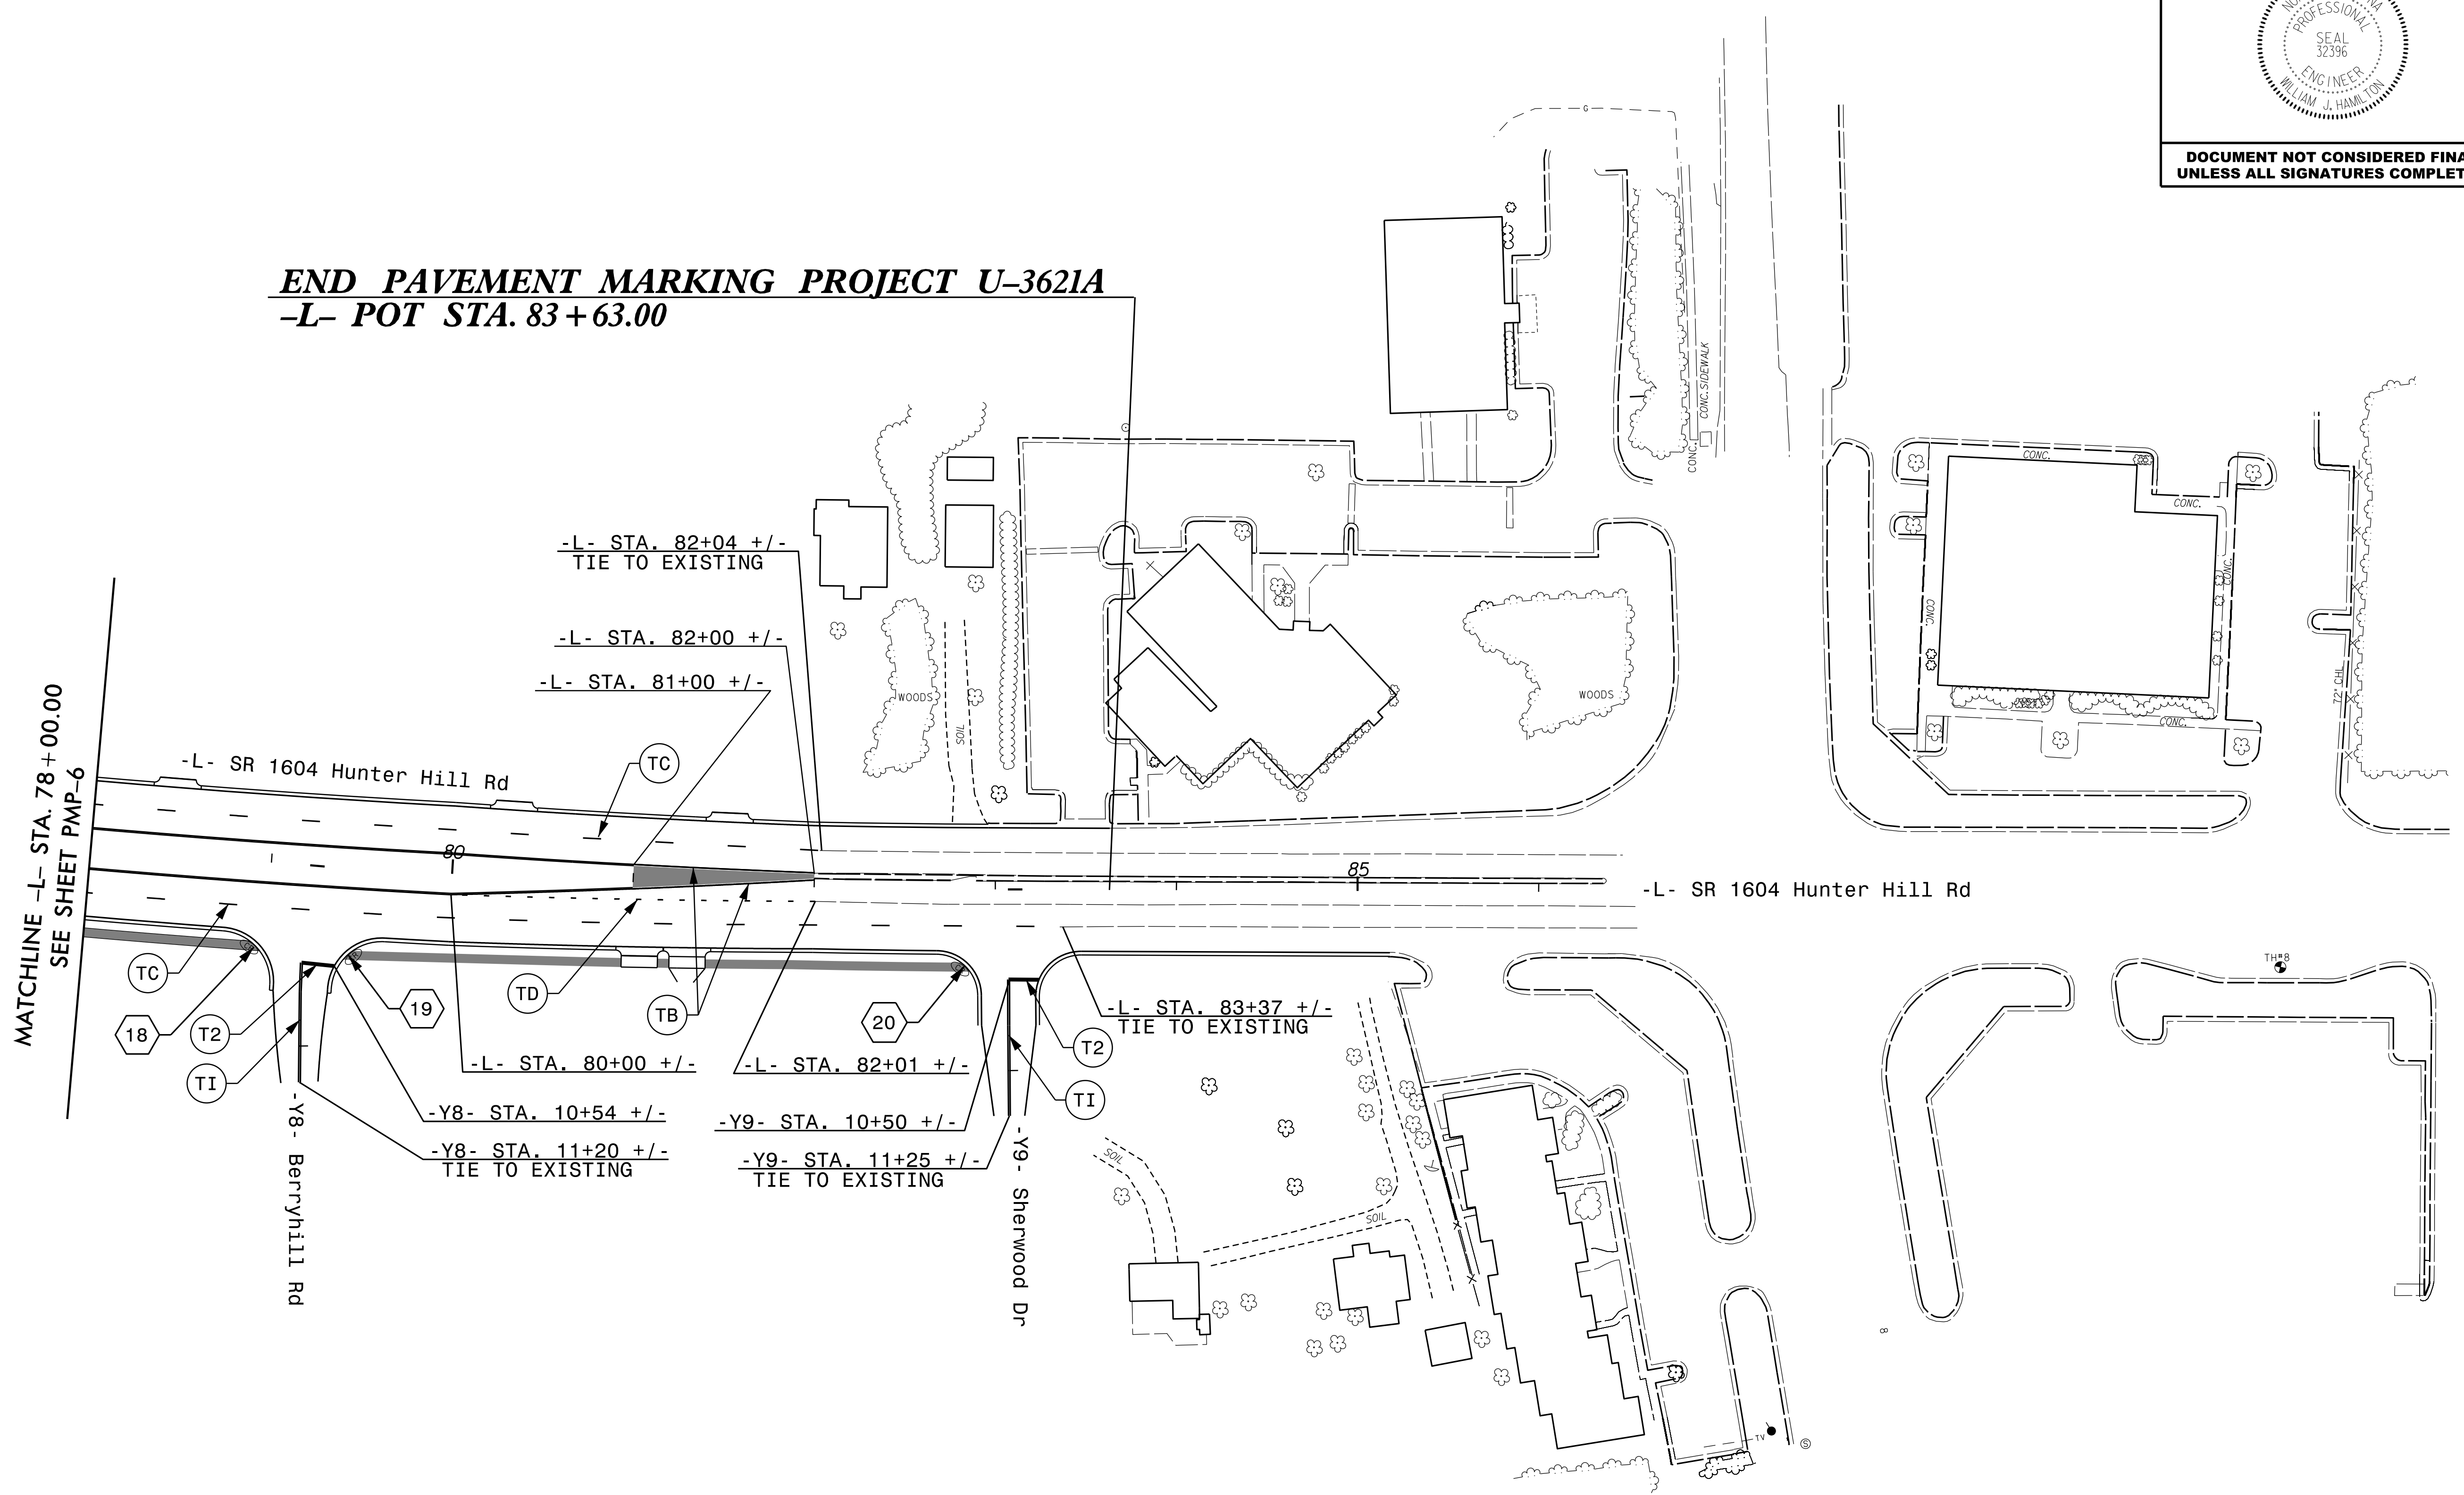

2/15/2017
 U:\3621A_pmp07.dgn
 11:28:00 AM

Prepared in the offices of:

RAMEY KEMP ASSOCIATES, INC.
 Transportation Engineers
 5888 Parkington Place, Suite 100
 Raleigh, North Carolina 27609
 919-872-2112 Tel. 919-872-2416 Fax
 www.rameykemp.com

PROPOSED PAVEMENT MARKING DETAIL