


TIP NO.	SHEET NO.
U-3621A	SIGN-3
Designed by: William J. Hamilton APPROVED: A00600704648484	
DATE: 3/13/2017	
SEAL	
	
DOCUMENT NOT CONSIDERED FINAL UNLESS ALL SIGNATURES COMPLETED	

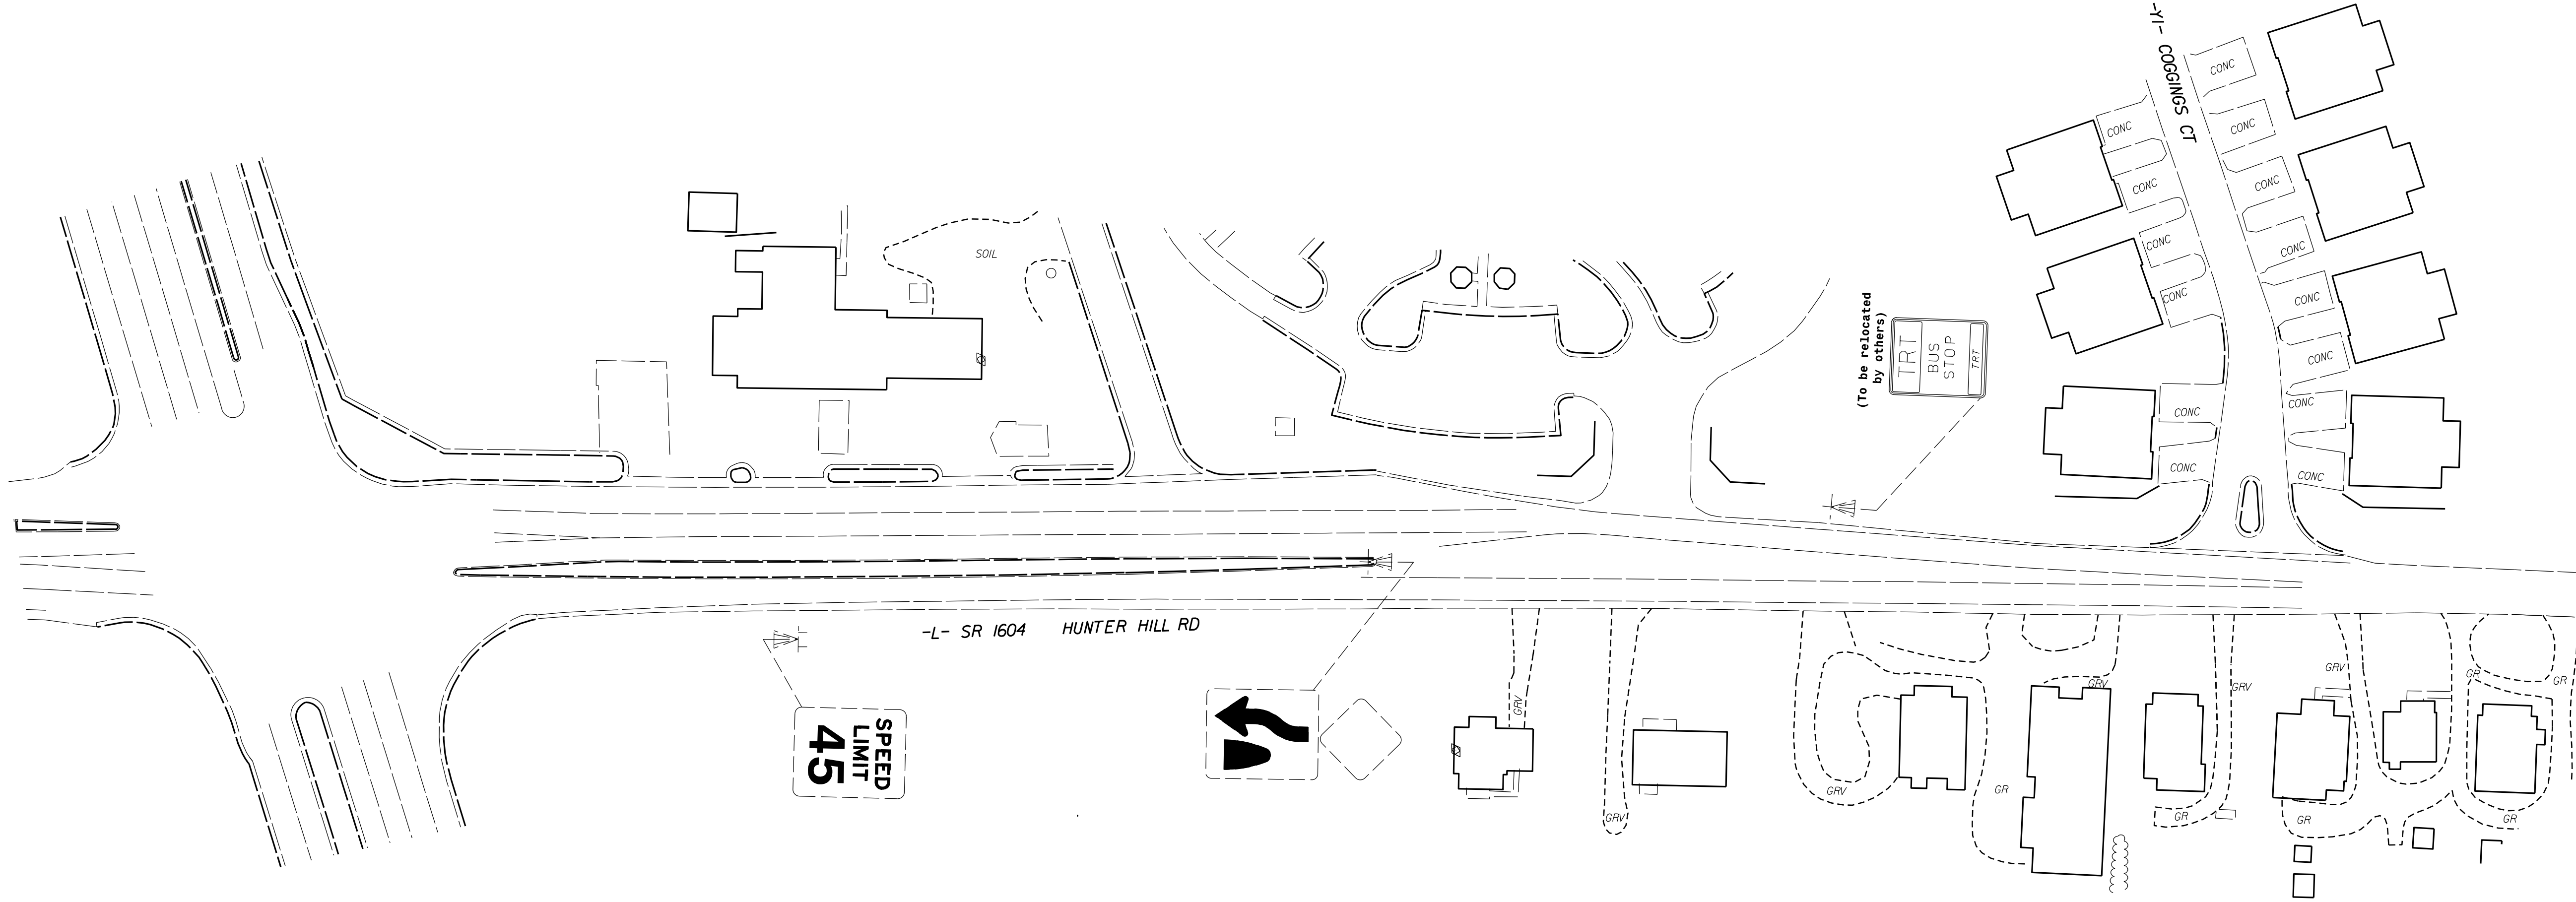

MATCHLINE -L- STA. 37 + 00.00
SEE SHEET SIGN-4

2/15/2017
\\station02\lka
U3621A-Sign03.dgn



Prepared in the offices of:
RAMEY KEMP ASSOCIATES, INC.
Transportation Engineers
5805 Farnington Place, Suite 100
Raleigh, North Carolina 27609
919-872-3115 FAX 919-872-4416 Fax
www.rameykemp.com

**EXISTING
SIGNING DETAIL**