


TIP NO.	SHEET NO.
U-3621A	SIGN-4
APPROVED: DocuSigned by: William J. Hamilton A25600704646484	
DATE: 3/13/2017	
SEAL	
Seal of William J. Hamilton, North Carolina Professional Engineer, Seal 32396	
DOCUMENT NOT CONSIDERED FINAL UNLESS ALL SIGNATURES COMPLETED	

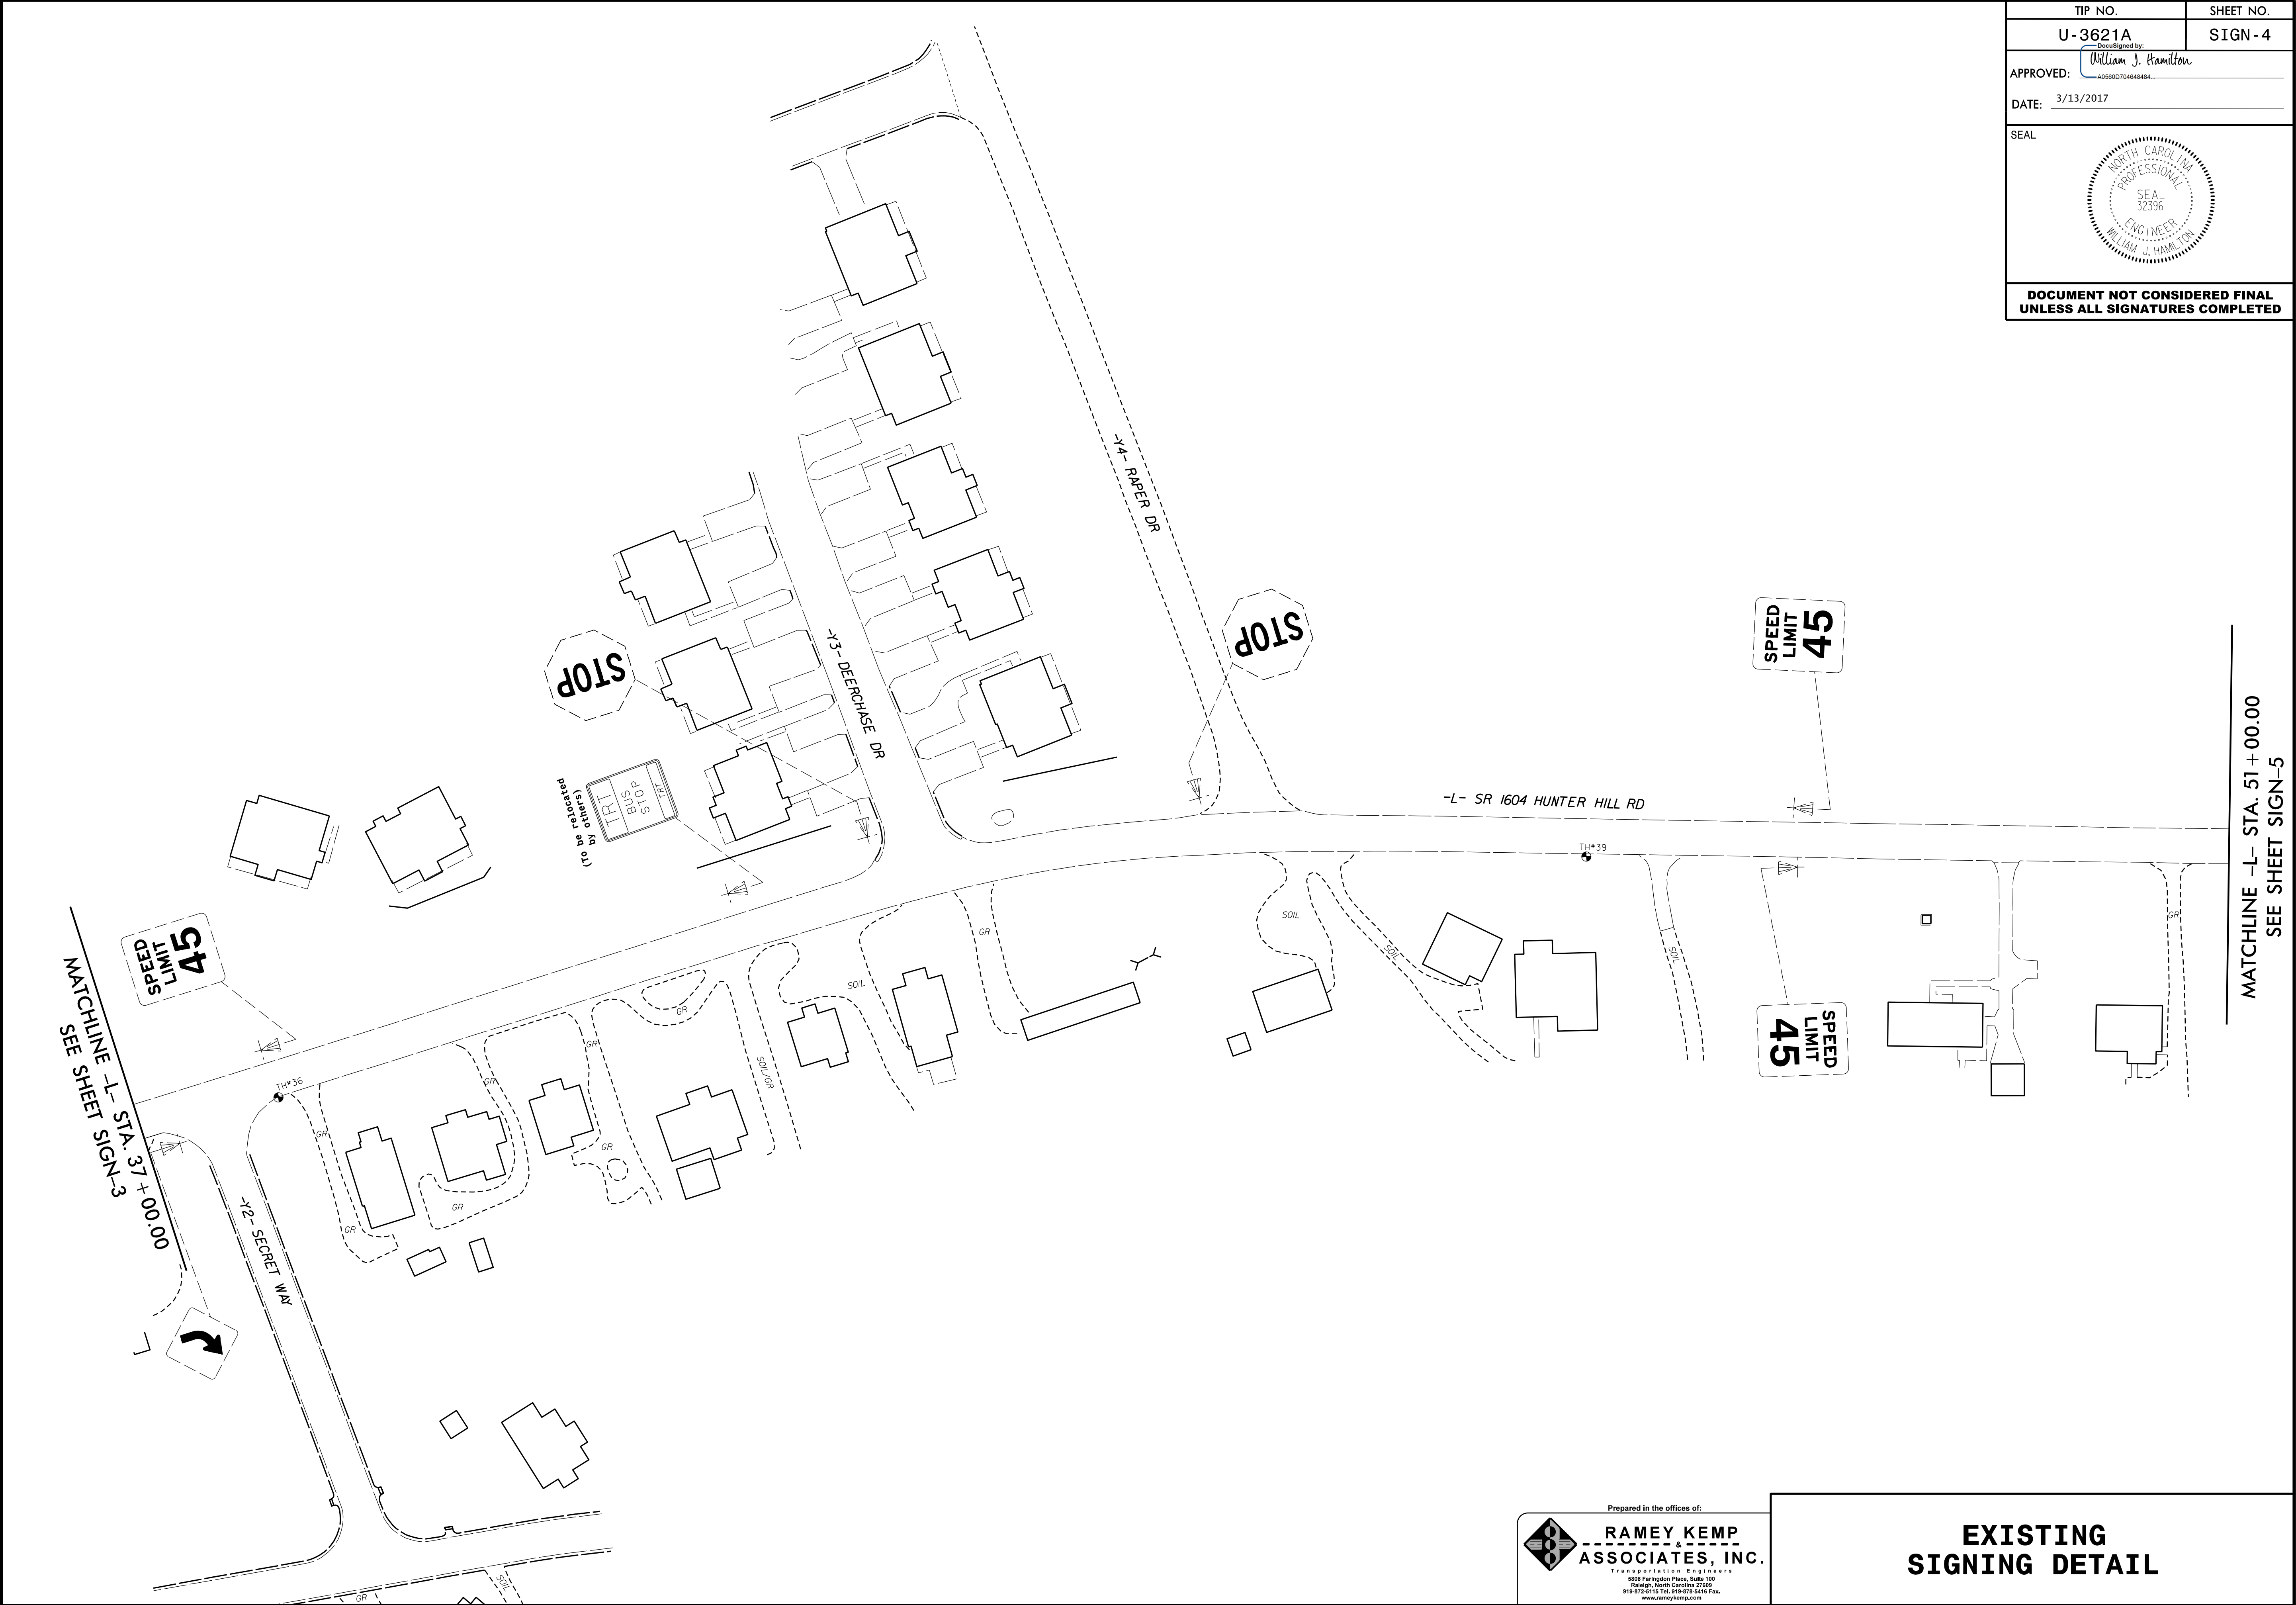

2/15/2017
\\Fs1\signing\U3621A-Sign04.dgn
William J. Hamilton

Prepared in the offices of:
**RAMEY KEMP
&
ASSOCIATES, INC.**
Transportation Engineers
5805 Farington Place, Suite 100
Raleigh, North Carolina 27609
919-872-3115 FAX 919-872-4416 Fax
www.rameykemp.com

EXISTING
SIGNING DETAIL