


TIP NO.	SHEET NO.
U-3621A	SIGN-5
APPROVED: <i>William J. Hamilton</i> 10560070464834	
DATE: 3/13/2017	
SEAL 	
DOCUMENT NOT CONSIDERED FINAL UNLESS ALL SIGNATURES COMPLETED	

MATCHLINE -L- STA. 51+00.00
SEE SHEET SIGN-4

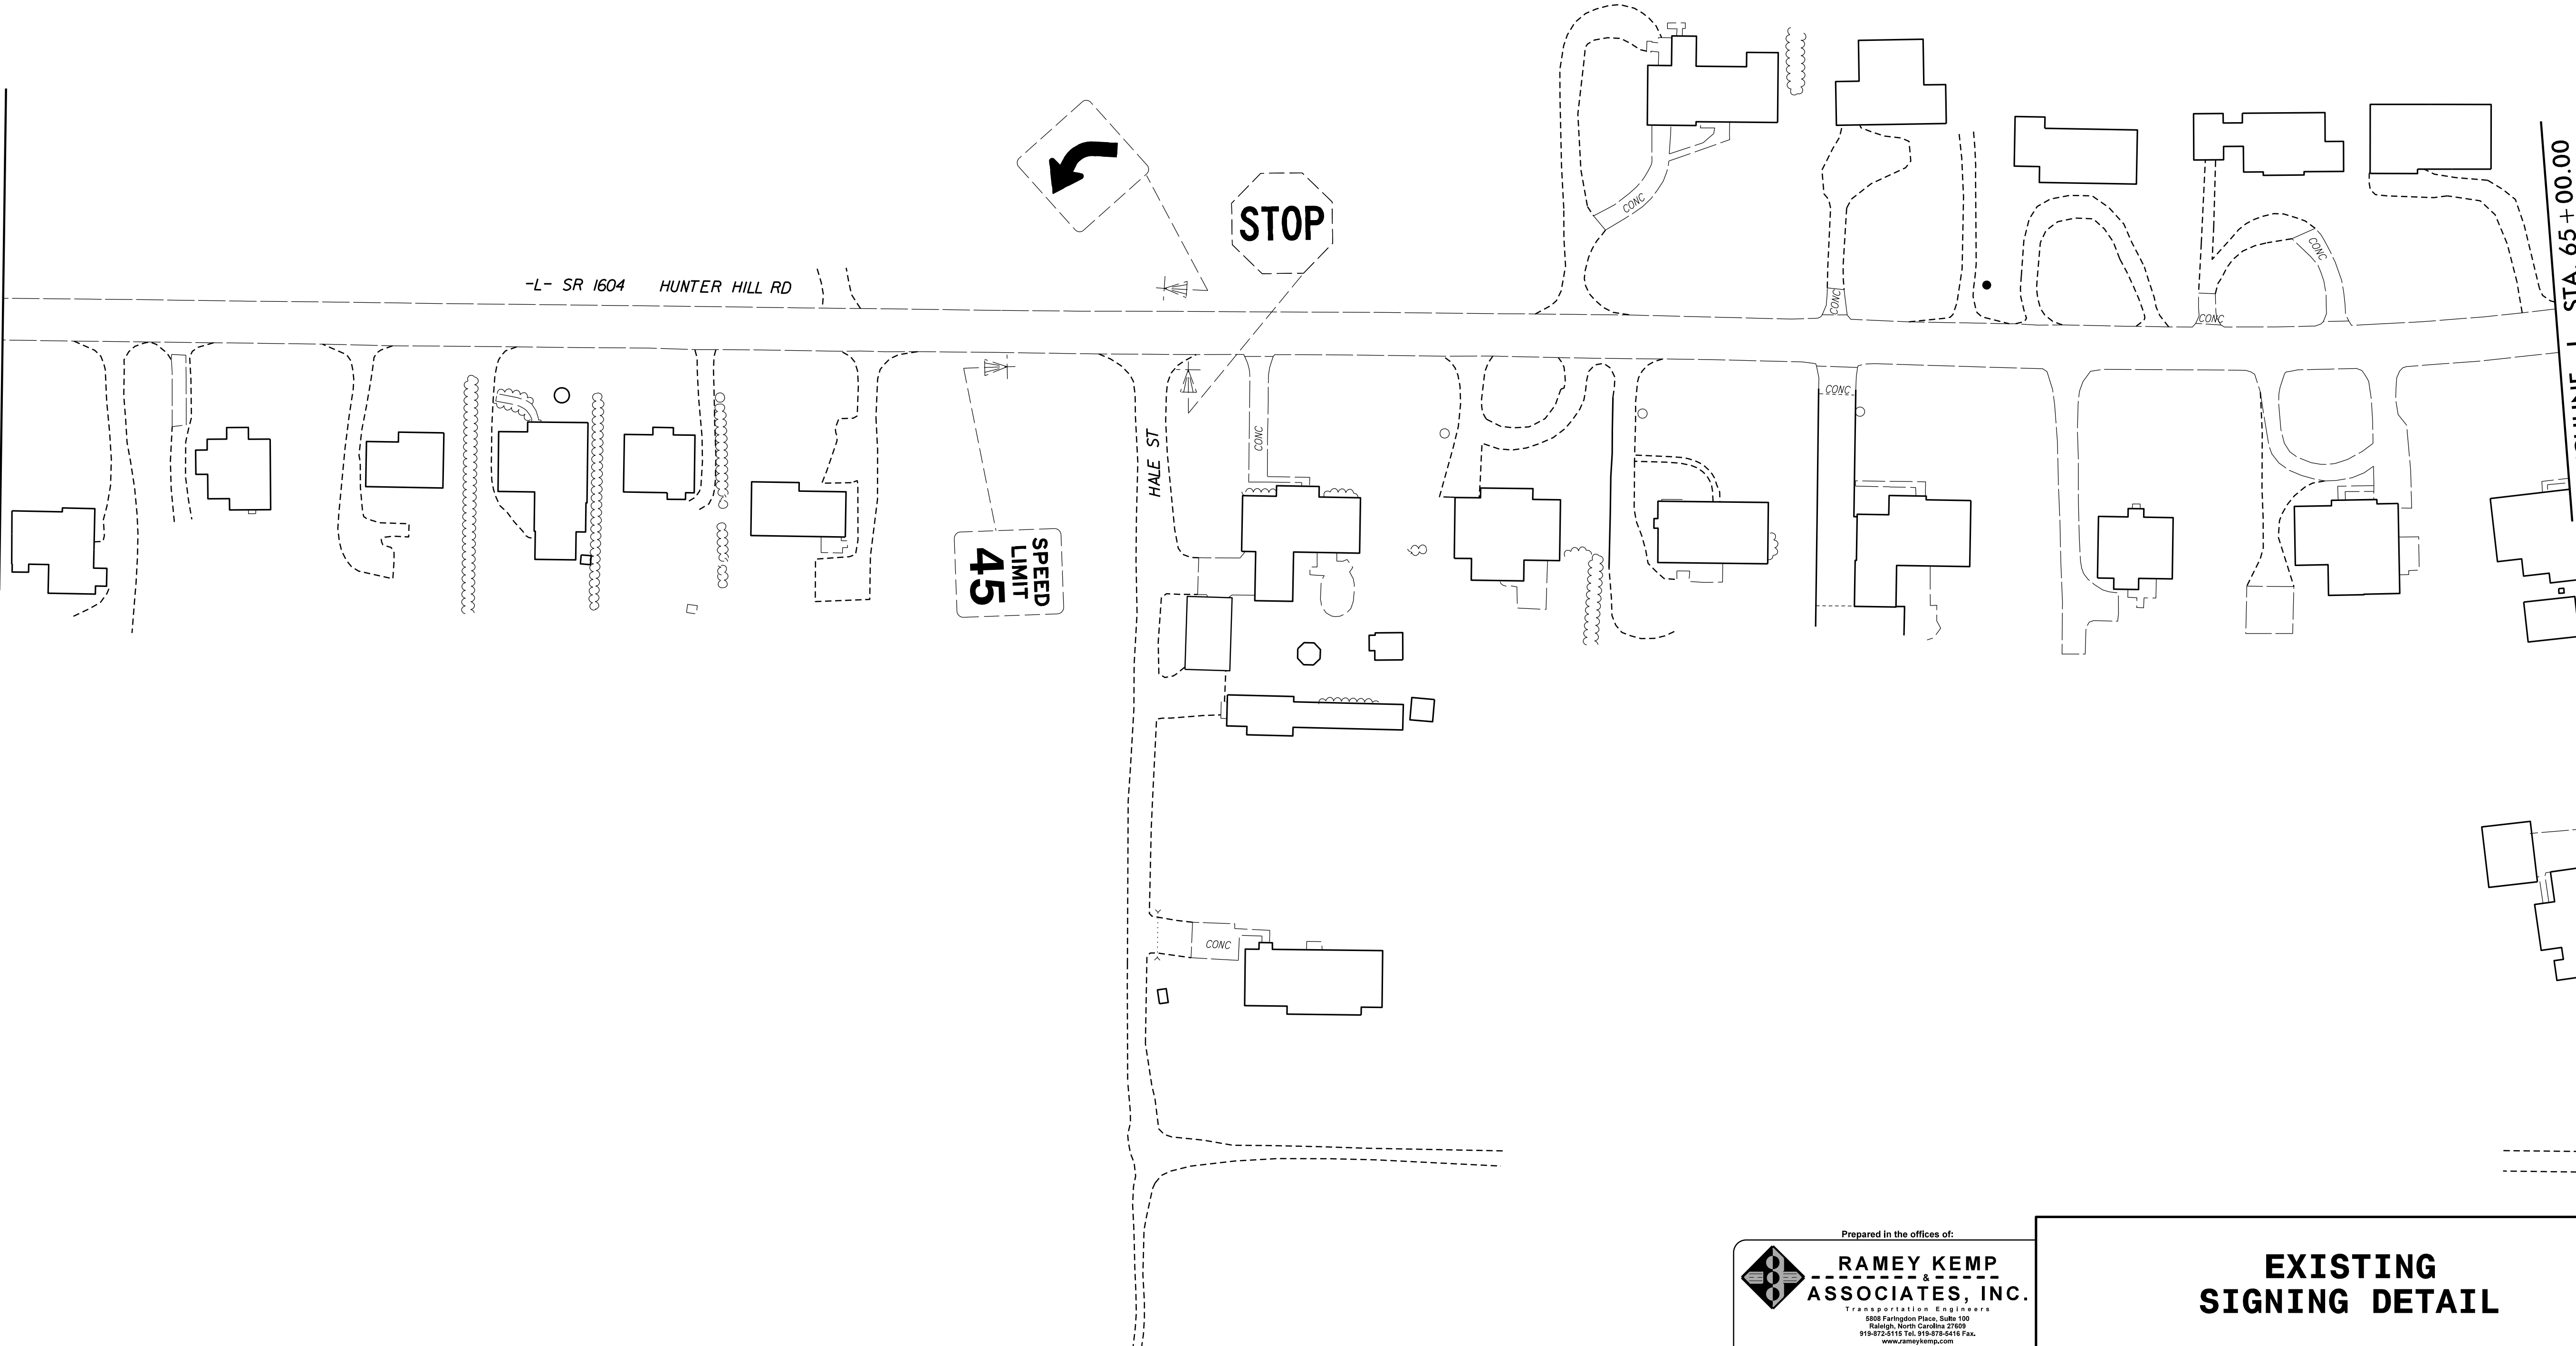

2/15/2017
\\station01\signing\U3621A-Sign05.dgn
station01\ka

Prepared in the offices of:

 **RAMEY KEMP
&
ASSOCIATES, INC.**
Transportation Engineers
5805 Farmington Place, Suite 100
Raleigh, North Carolina 27609
919-872-3115 FAX 919-872-4416 Fax
www.rameykemp.com

**EXISTING
SIGNING DETAIL**