


|                                                                  |           |
|------------------------------------------------------------------|-----------|
| TIP NO.                                                          | SHEET NO. |
| U-3621A                                                          | SIGN-6    |
| APPROVED: <i>William J. Hamilton</i>                             |           |
| DATE: 3/13/2017                                                  |           |
| SEAL                                                             |           |
|                                                                  |           |
| DOCUMENT NOT CONSIDERED FINAL<br>UNLESS ALL SIGNATURES COMPLETED |           |

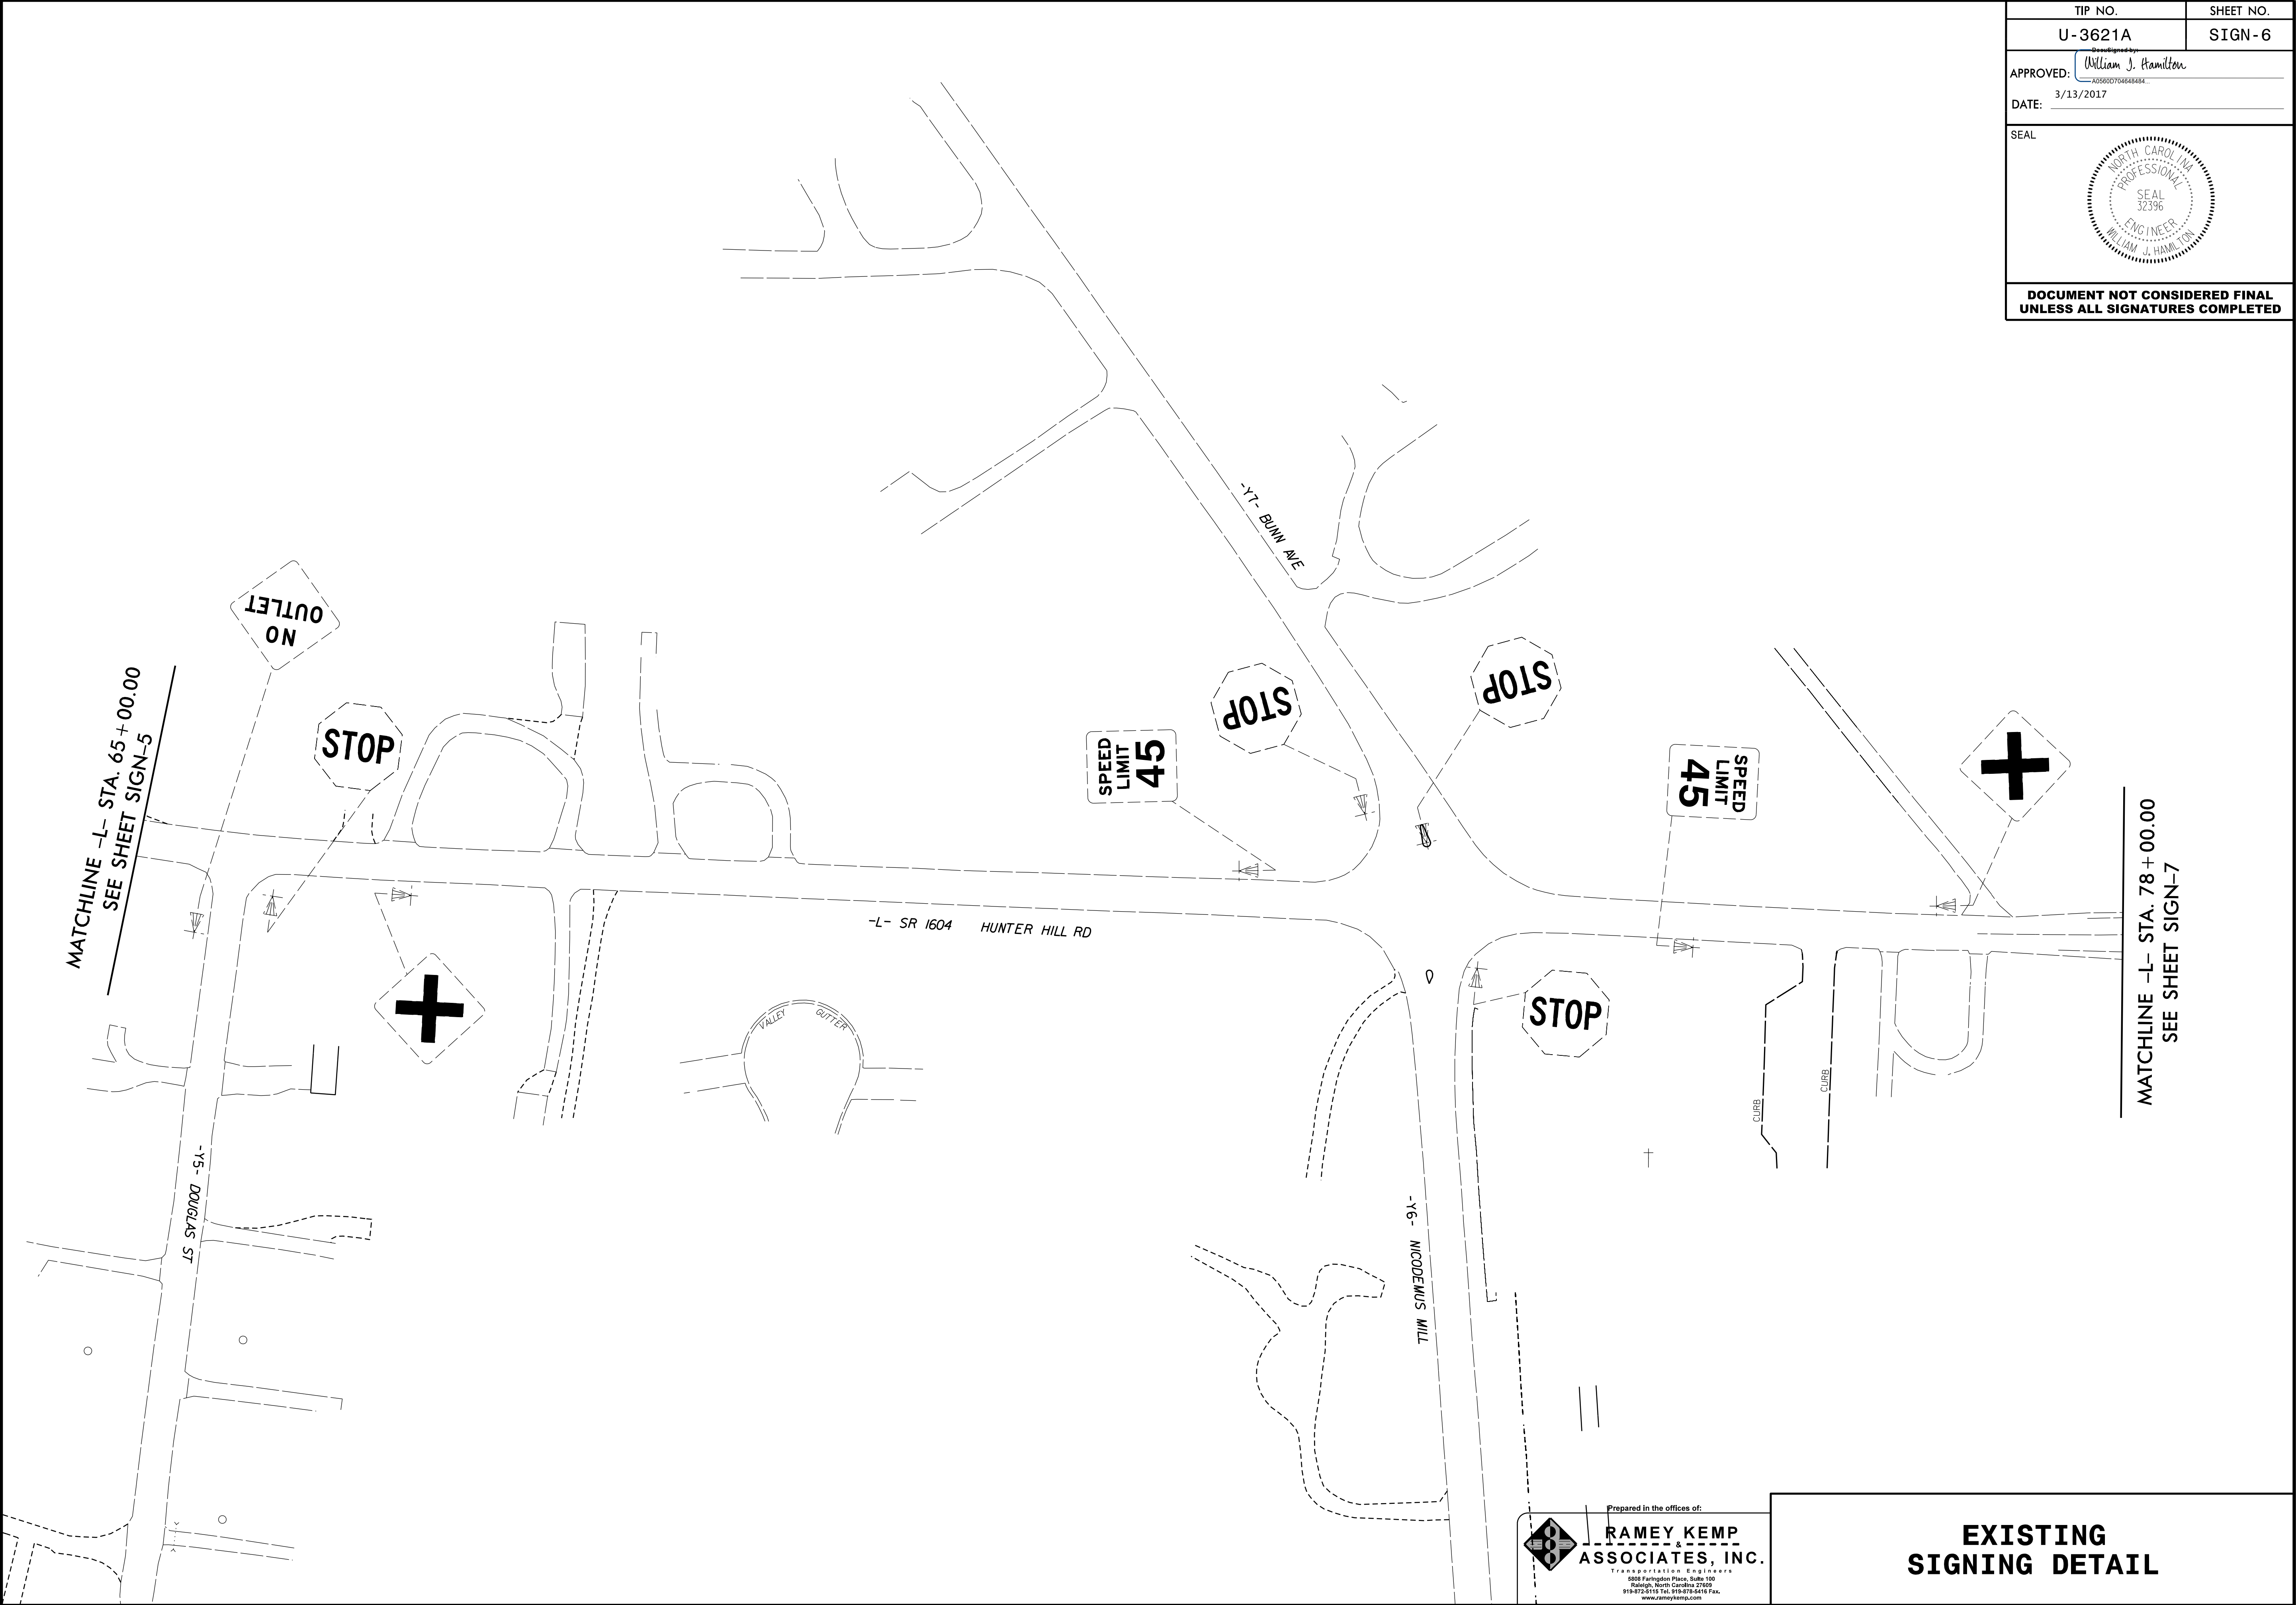

2/15/2017  
\\Signing\U3621A\_Sign06.dgn  
Ramey Kemp

Prepared in the offices of:

**RAMEY KEMP ASSOCIATES, INC.**

Transportation Engineers

5805 Farington Place, Suite 100  
Raleigh, North Carolina 27609  
919-872-3115 FAX 919-872-4416 Fax  
www.rameykemp.com

EXISTING  
SIGNING DETAIL