


TIP NO.	SHEET NO.
U-3621A	SIGN-8
APPROVED: DocuSigned by: William J. Hamilton A0560D704048484	
DATE: 3/13/2017	
SEAL	
Seal of William J. Hamilton, North Carolina Professional Engineer, Seal 32396	
DOCUMENT NOT CONSIDERED FINAL UNLESS ALL SIGNATURES COMPLETED	

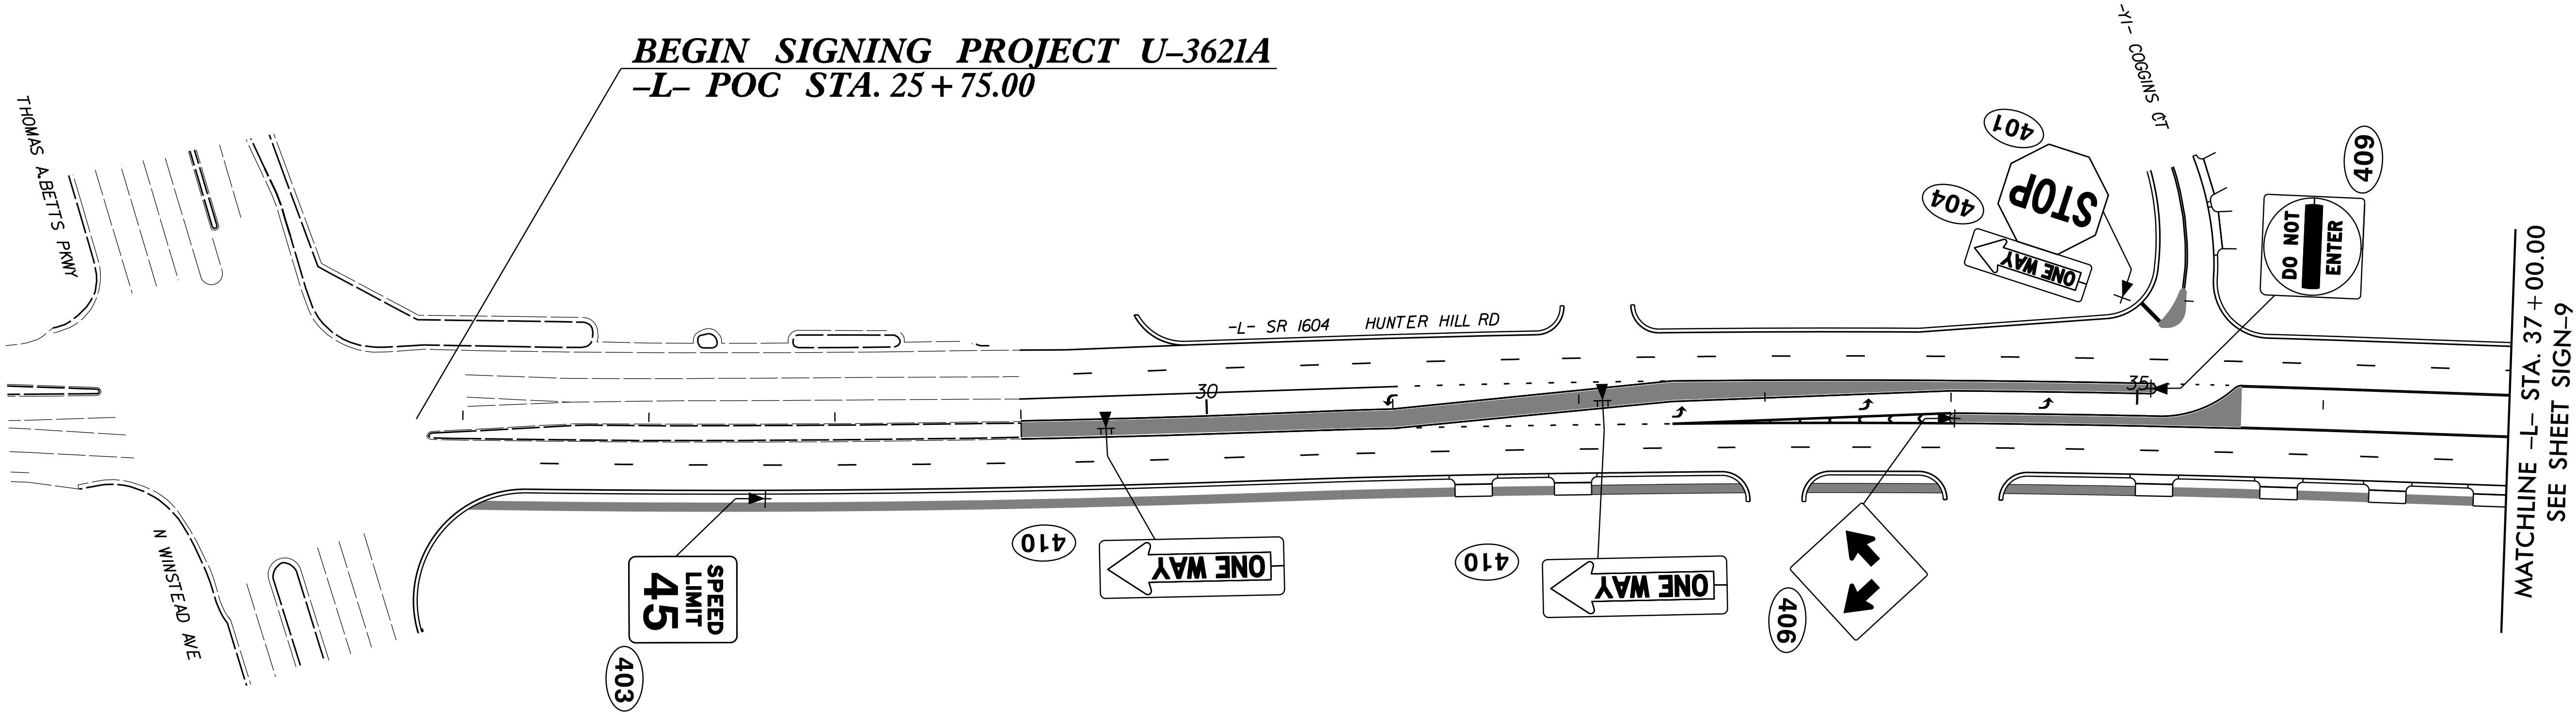

2/15/2017
\\station08\Users\jhamilton\Projects\U3621A-Sign08.dgn
jhamilton

Prepared in the offices of:

RAMEY KEMP & ASSOCIATES, INC.
Transportation Engineers
5805 Fairington Place, Suite 100
Raleigh, North Carolina 27609
919-872-3115 FAX 919-872-4416 Fax
www.rameykemp.com

**PROPOSED
SIGNING DETAIL**