


TIP NO.	SHEET NO.
U-3621A	SIGN-9
APPROVED: <i>William J. Hamilton</i> Professional Seal No. 32396	
DATE: 3/13/2017	
SEAL	
Seal of William J. Hamilton, North Carolina Professional Engineer, Seal 32396	
DOCUMENT NOT CONSIDERED FINAL UNLESS ALL SIGNATURES COMPLETED	

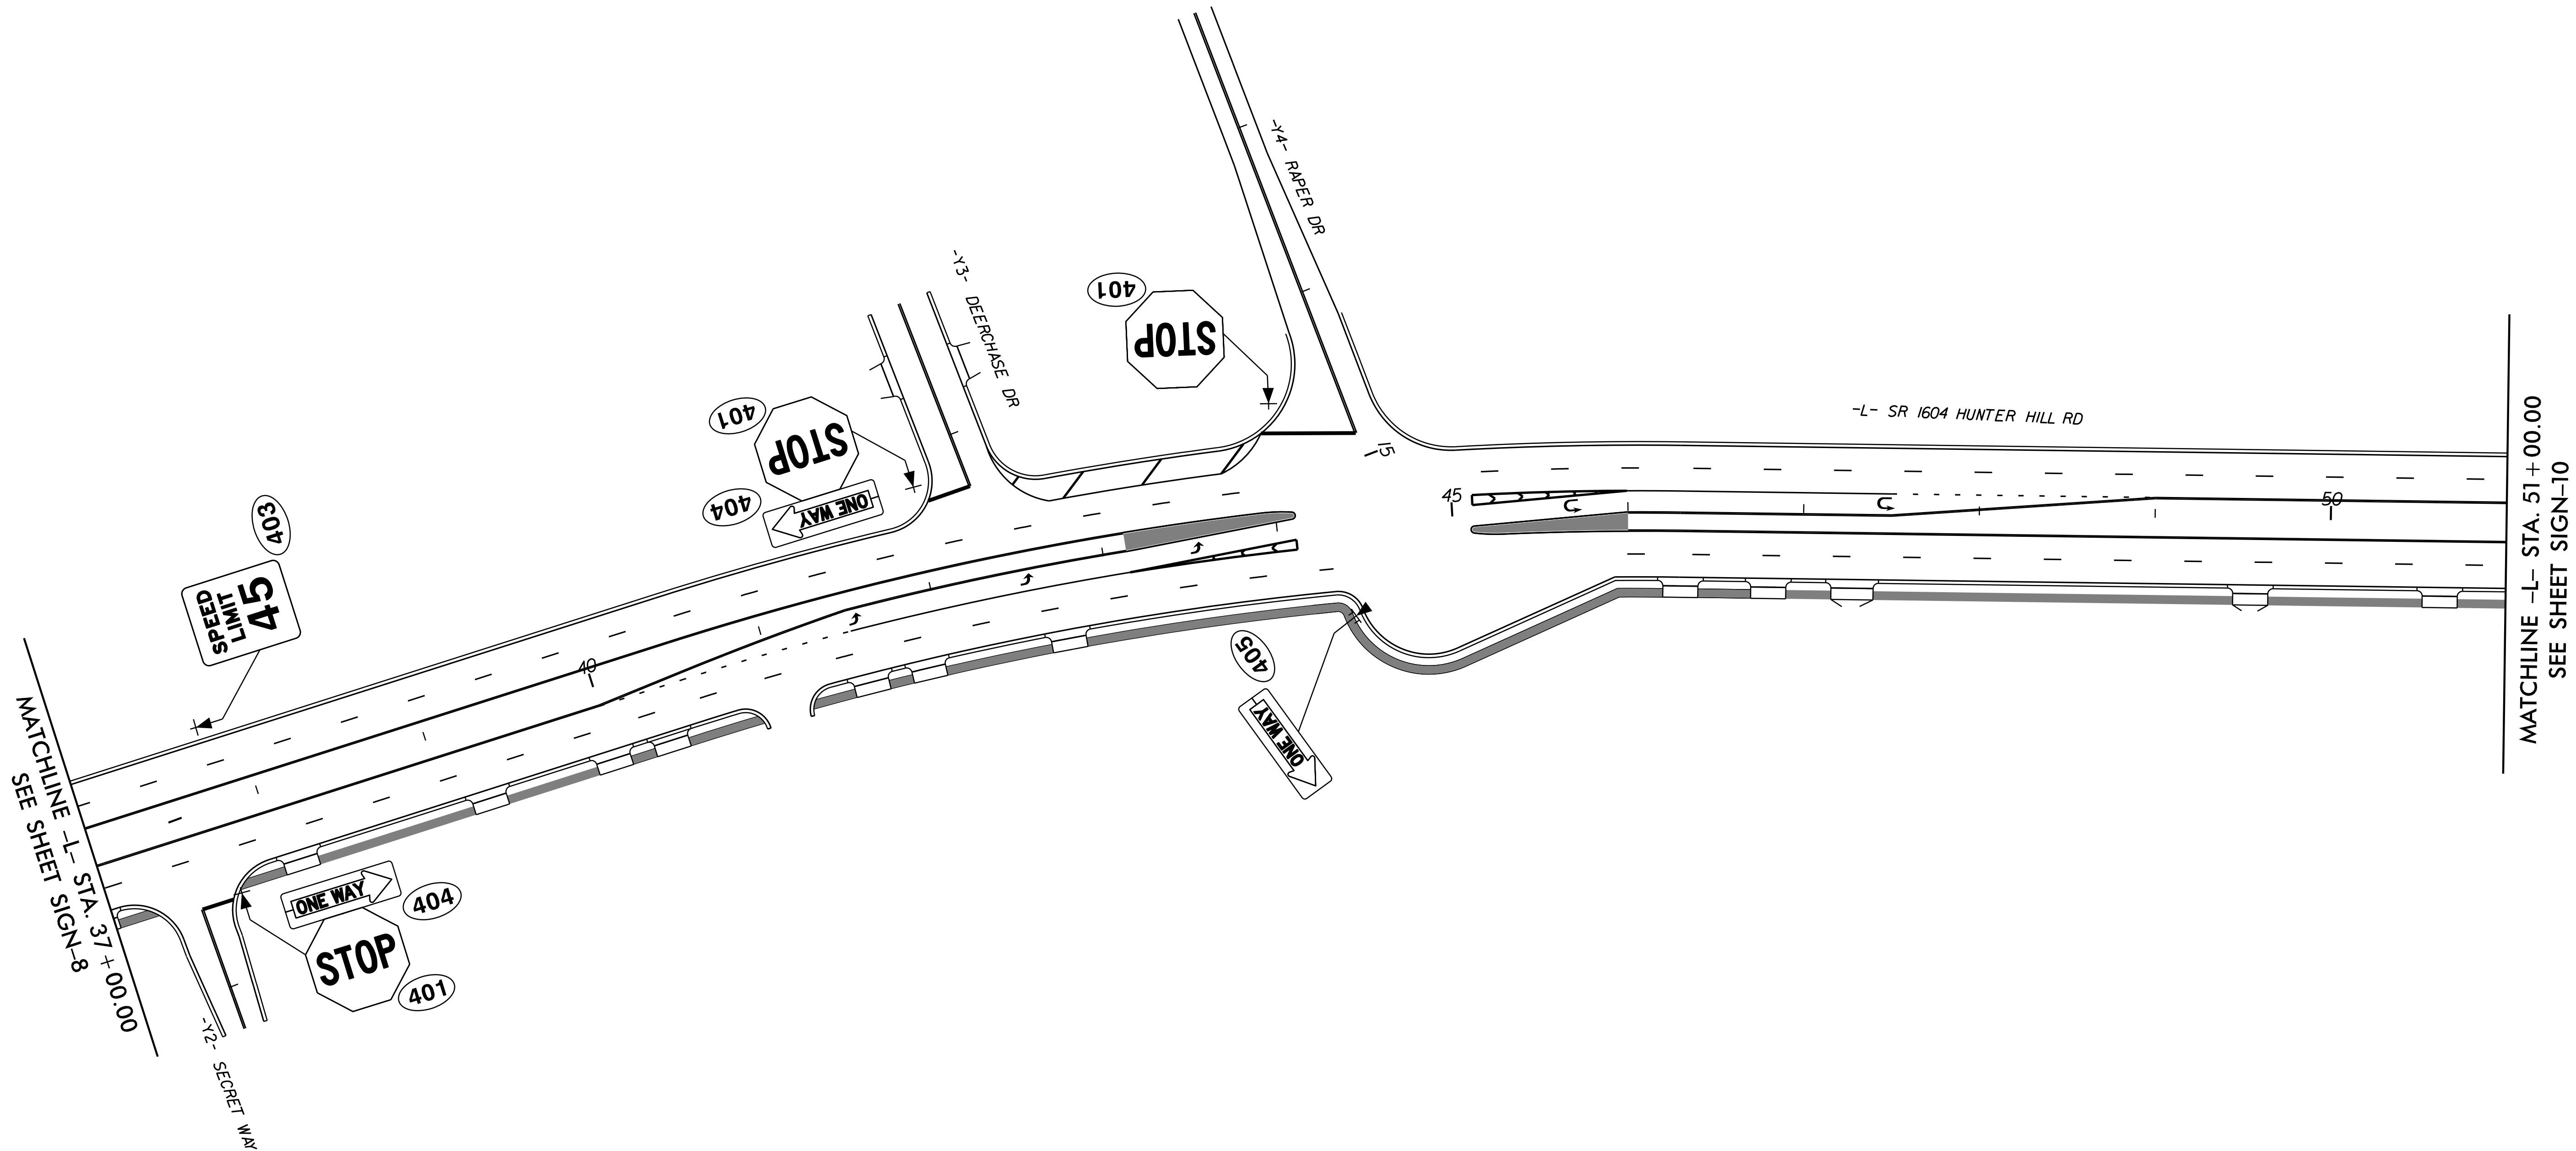

2/15/2017
\\stationing\U3621A-Sign09.dgn
J:\stationing\U3621A-Sign09.dgn



Prepared in the offices of:

**RAMEY KEMP
&
ASSOCIATES, INC.**

Transportation Engineers
5805 Faringham Place, Suite 100
Raleigh, North Carolina 27609
919-872-3115 FAX 919-872-4416 Fax
www.rameykemp.com

**PROPOSED
SIGNING DETAIL**