


TIP NO.	SHEET NO.
U-3621A	SIGN-10
APPROVED: DocuSigned by: William J. Hamilton A0560D7046A8484	
DATE: 3/13/2017	
SEAL	
Seal: NORTH CAROLINA PROFESSIONAL SEAL 32396 ENGINEER WILLIAM J. HAMILTON	
DOCUMENT NOT CONSIDERED FINAL UNLESS ALL SIGNATURES COMPLETED	

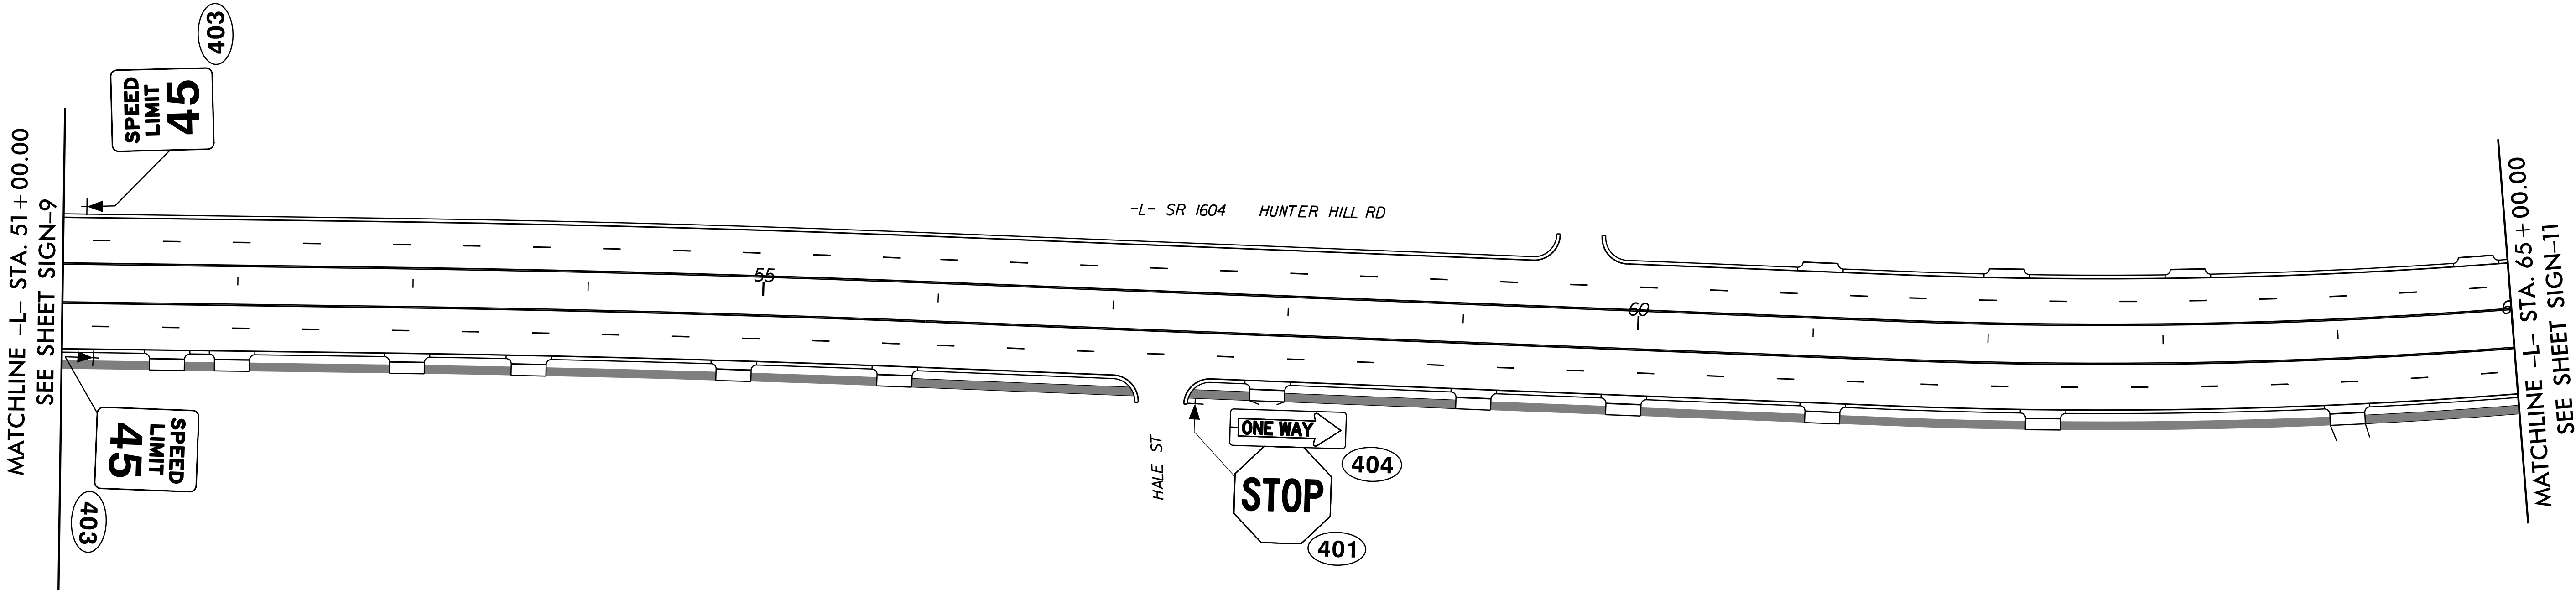

2/15/2017
\\stationing\U3621A-Sign10.dgn
stationing

Prepared in the offices of:

RAMEY KEMP ASSOCIATES, INC.

Transportation Engineers

5805 Farington Place, Suite 100
Raleigh, North Carolina 27609
919-872-3115 FAX 919-872-4416 Fax
www.rameykemp.com

PROPOSED
SIGNING DETAIL