


TIP NO.	SHEET NO.
U-3621A	SIGN-11
APPROVED: DocuSigned by: William J. Hamilton A05600704648464	
DATE: 3/13/2017	
SEAL	
Seal of William J. Hamilton, North Carolina Professional Engineer, Seal 32396	
DOCUMENT NOT CONSIDERED FINAL UNLESS ALL SIGNATURES COMPLETED	

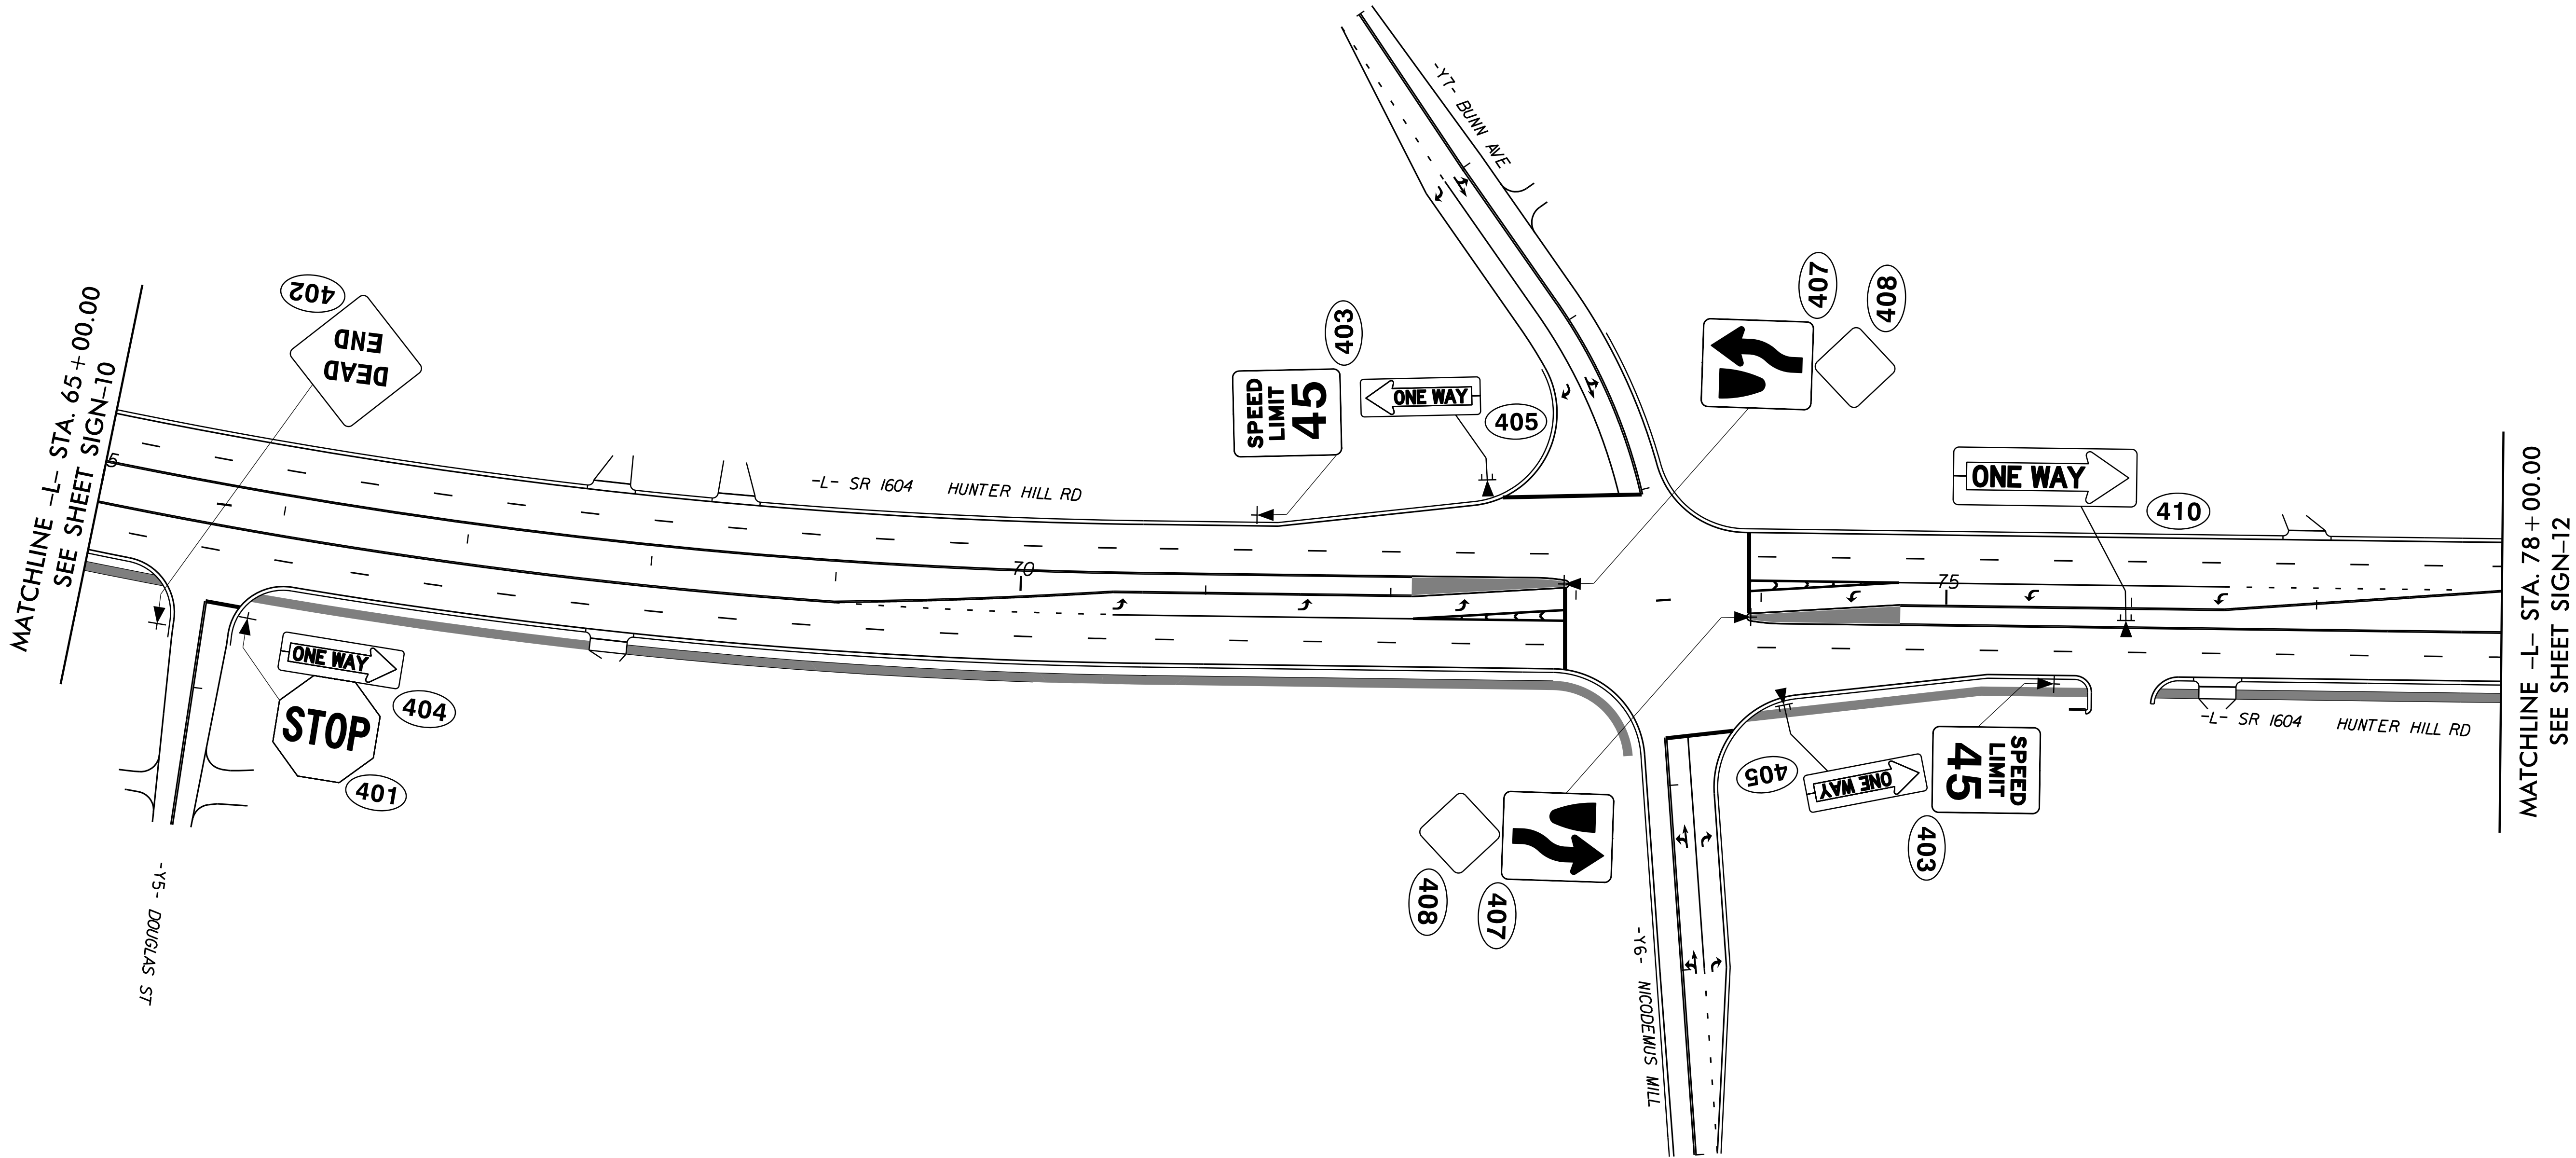

2/15/2017
\\stationing\U3621A-Sign11.dgn
stationing



Prepared in the offices of:

RAMEY KEMP ASSOCIATES, INC.

Transportation Engineers

5805 Farington Place, Suite 100
Raleigh, North Carolina 27609
919-872-3115 Tel. 919-872-4416 Fax
www.rameykemp.com

**PROPOSED
SIGNING DETAIL**